


SITE BLOCK PLAN - NEW SIGN LOCATIONS

Scale 1:200

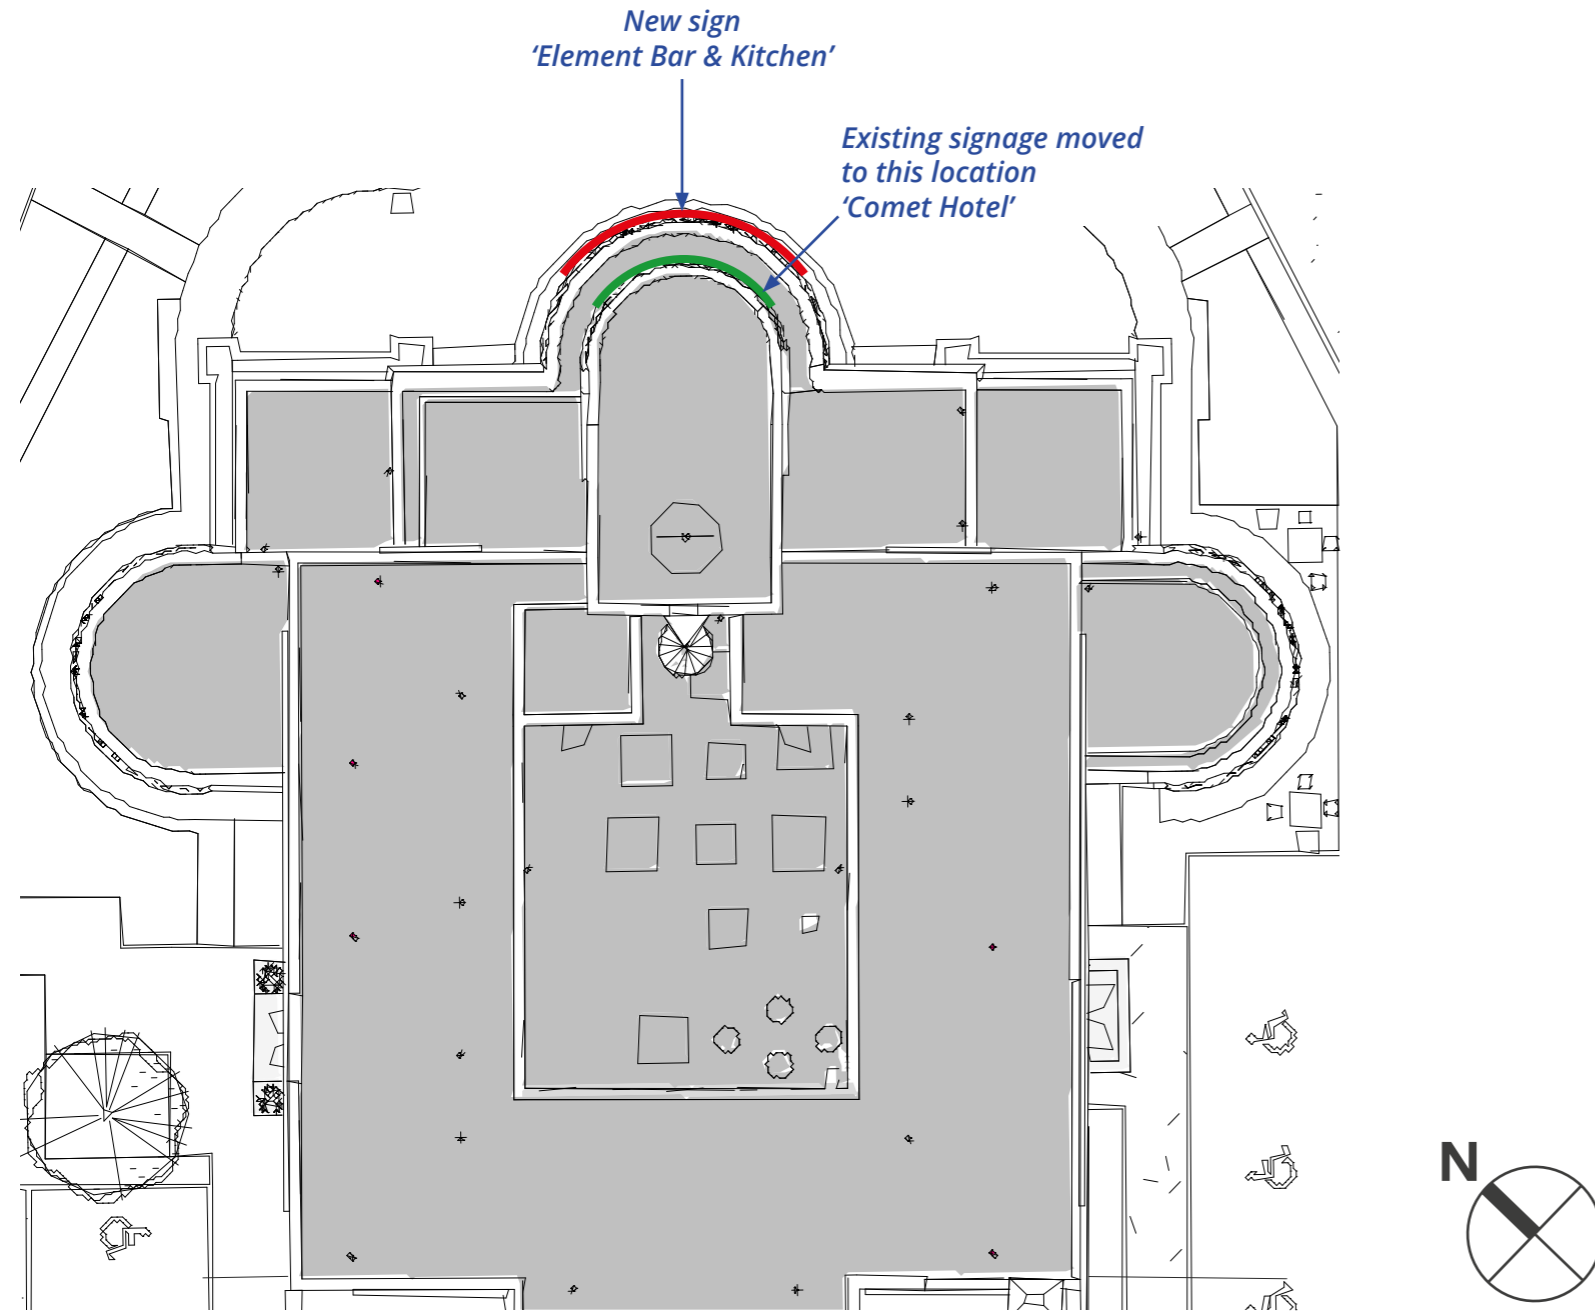

**SIGNAGE CONSENTED UNDER REFS 6/2019/3245/LB AND 6/2019/3244/ADV WILL NOT BE IMPLEMENTED ALONGSIDE THE CURRENTLY PROPOSED SIGNAGE**

Notes:

- KEY:**
- Revised location for existing sign
  - New Sign

**FOR PLANNING**  
DO NOT MANUFACTURE  
FROM THIS DOCUMENT

Drawing No:  
10403-ASC-EXT-0003

Rev. Date: 02/12/2021  
Drawn By: IC  
Checked By: SP

Client:  
The Comet Hotel  
Project:  
The Comet Hotel