
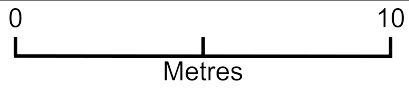


12 Fore Street, Hatfield street lighting

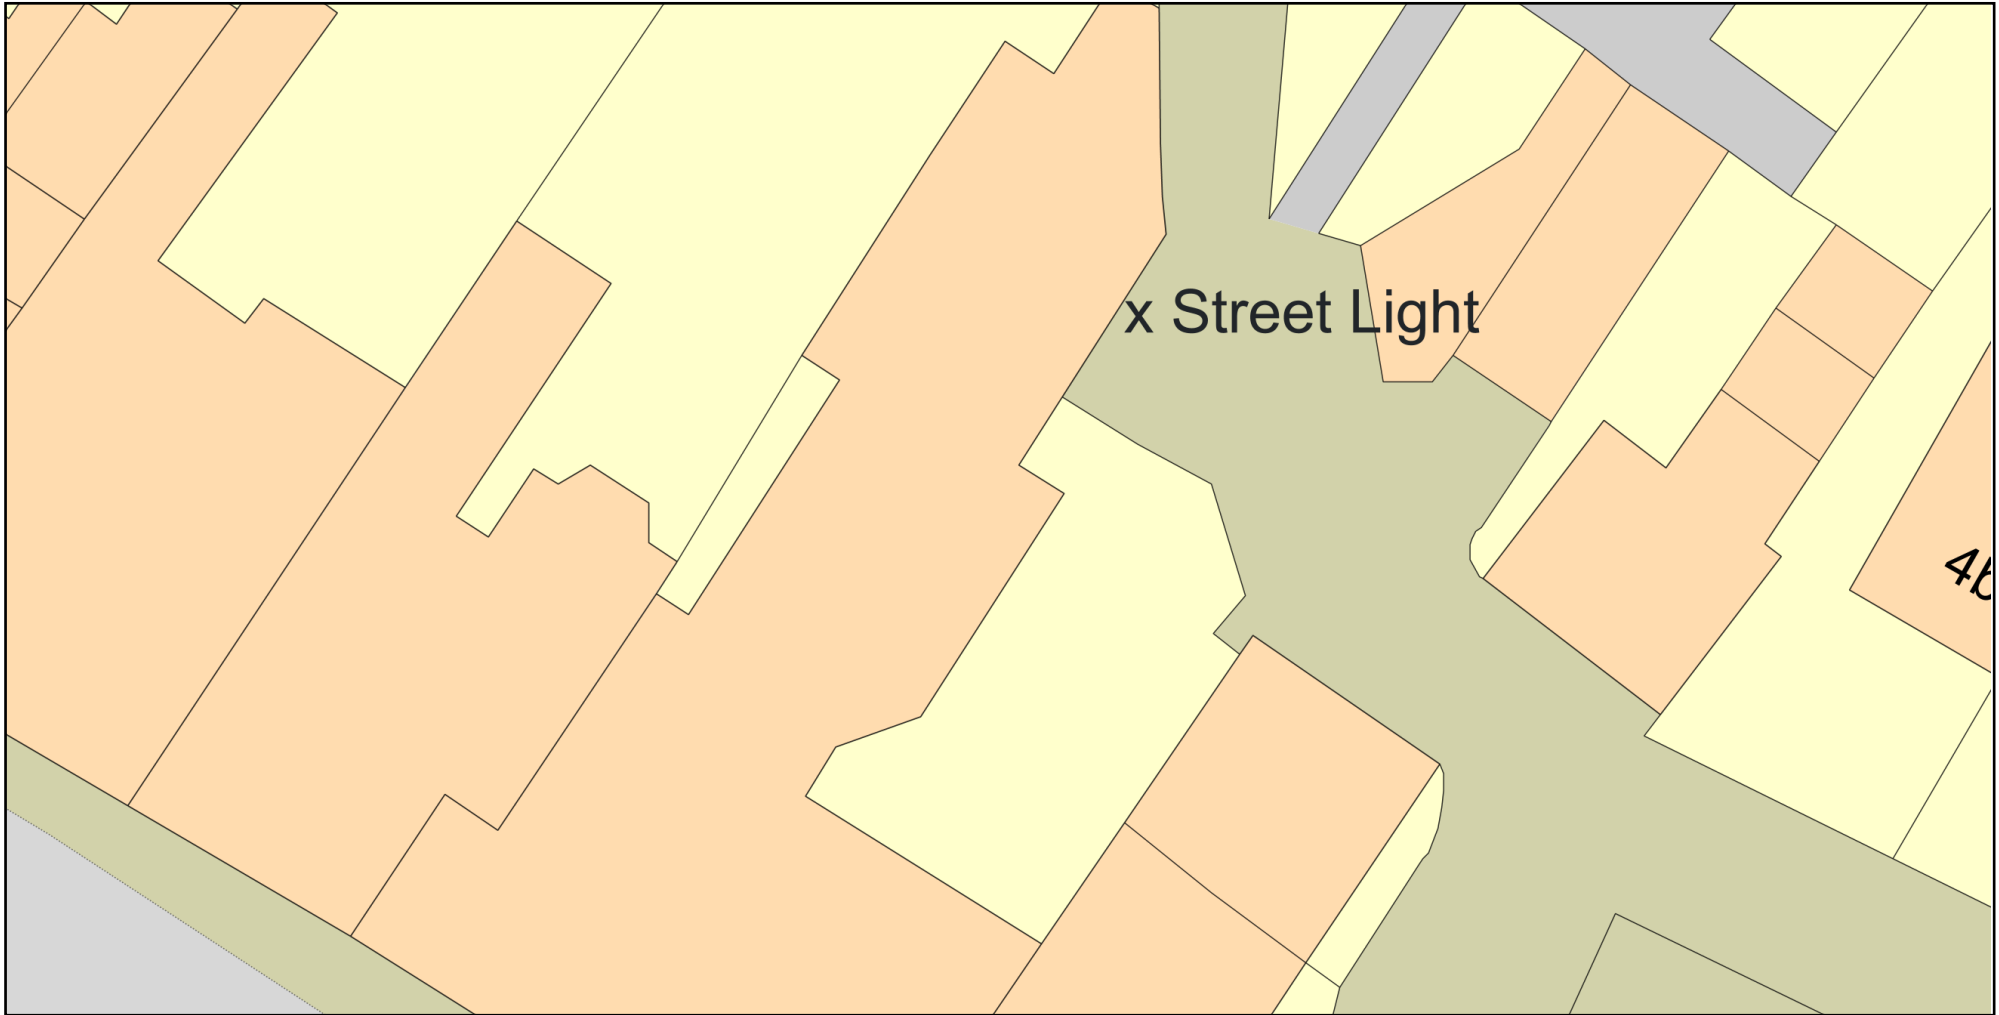

Plan Produced for: Hertfordshire County Council

Date Produced: 18 May 2021

Plan Reference Number: TQRQM21138155735312

Scale: 1:200 @ A4