



First Floor Plan 1:100

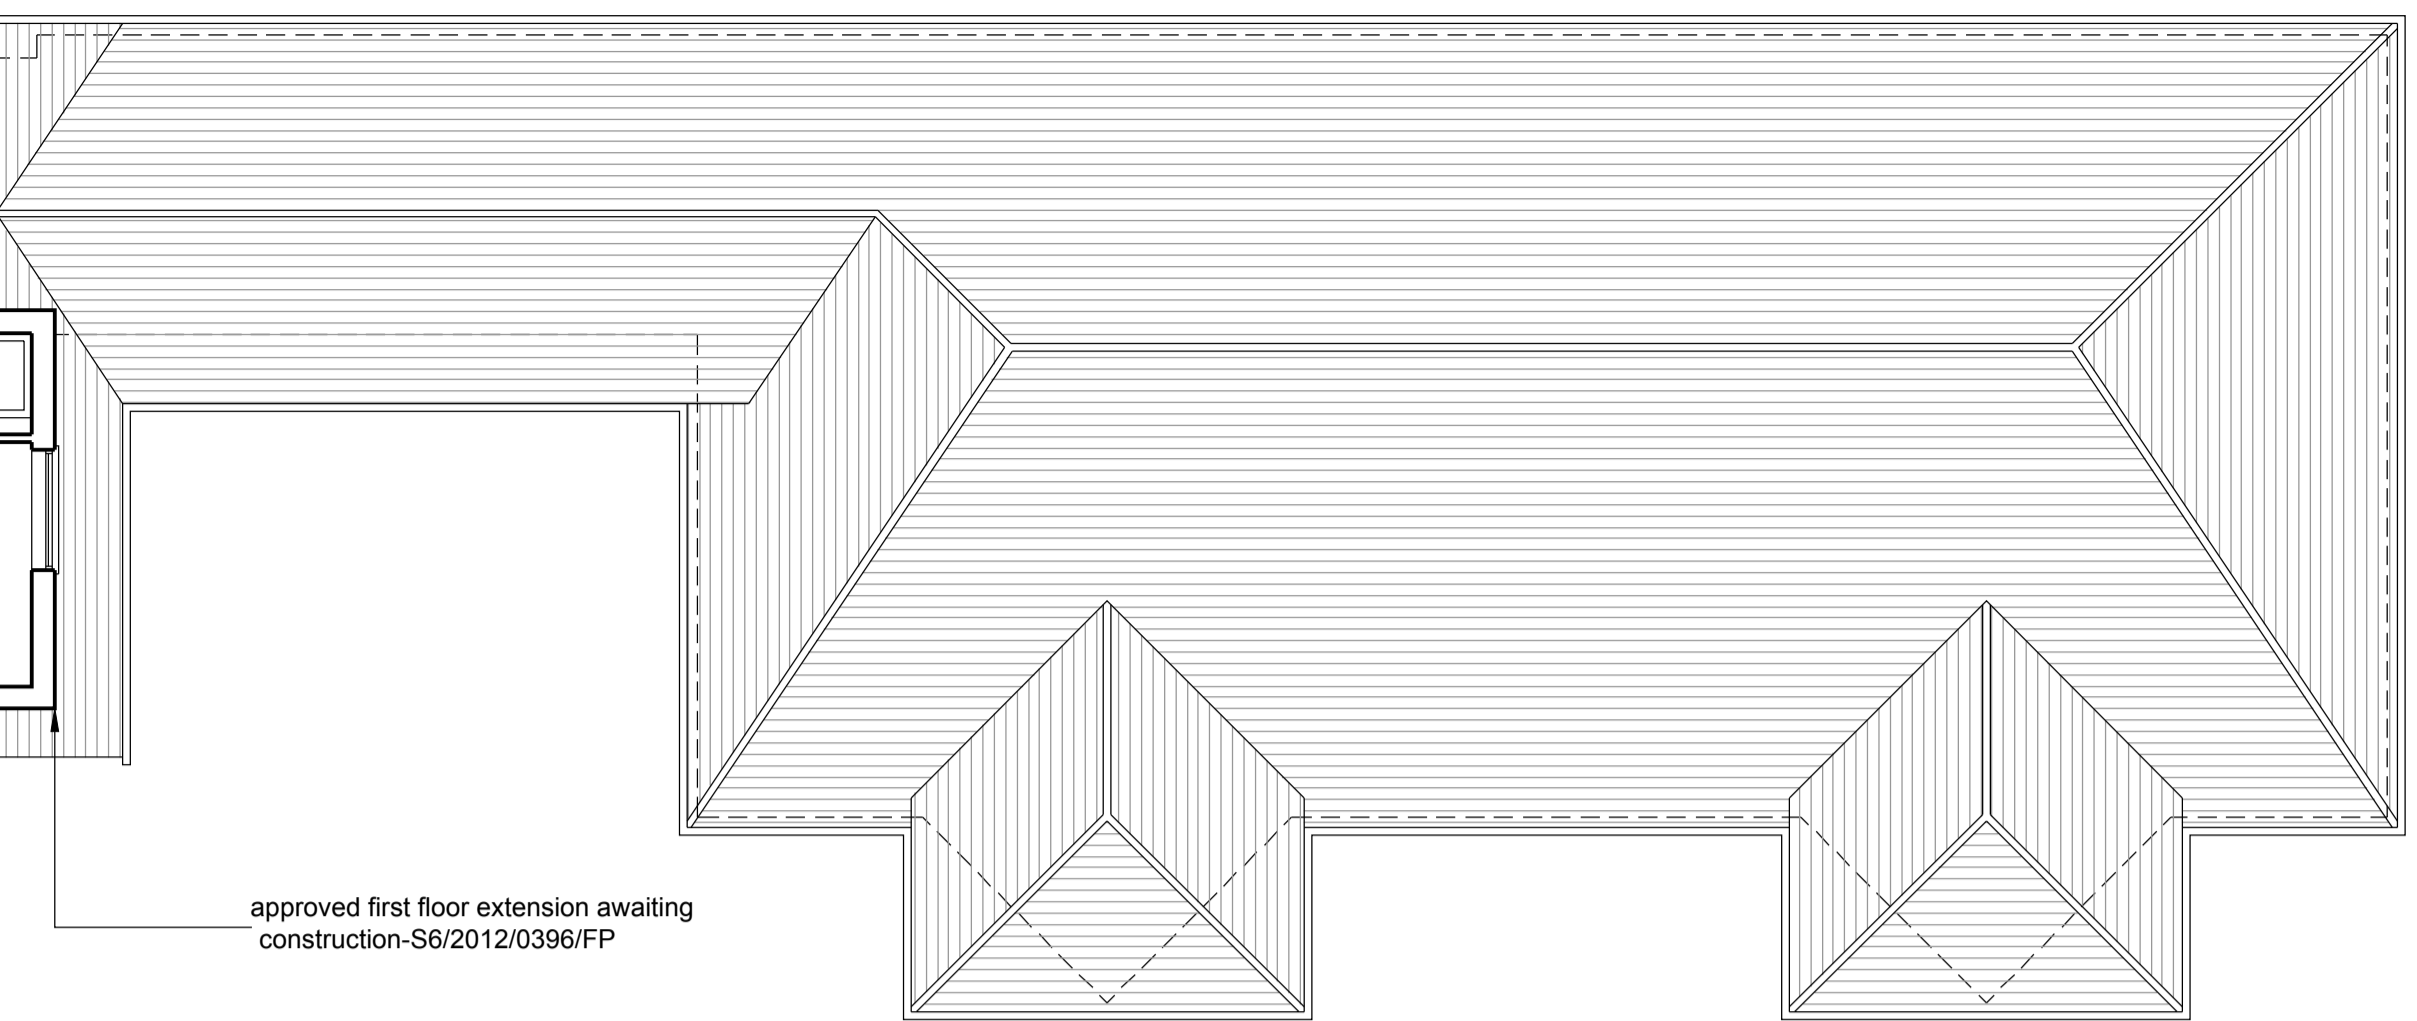


North East Elevation 1:100




South East Elevation 1:100

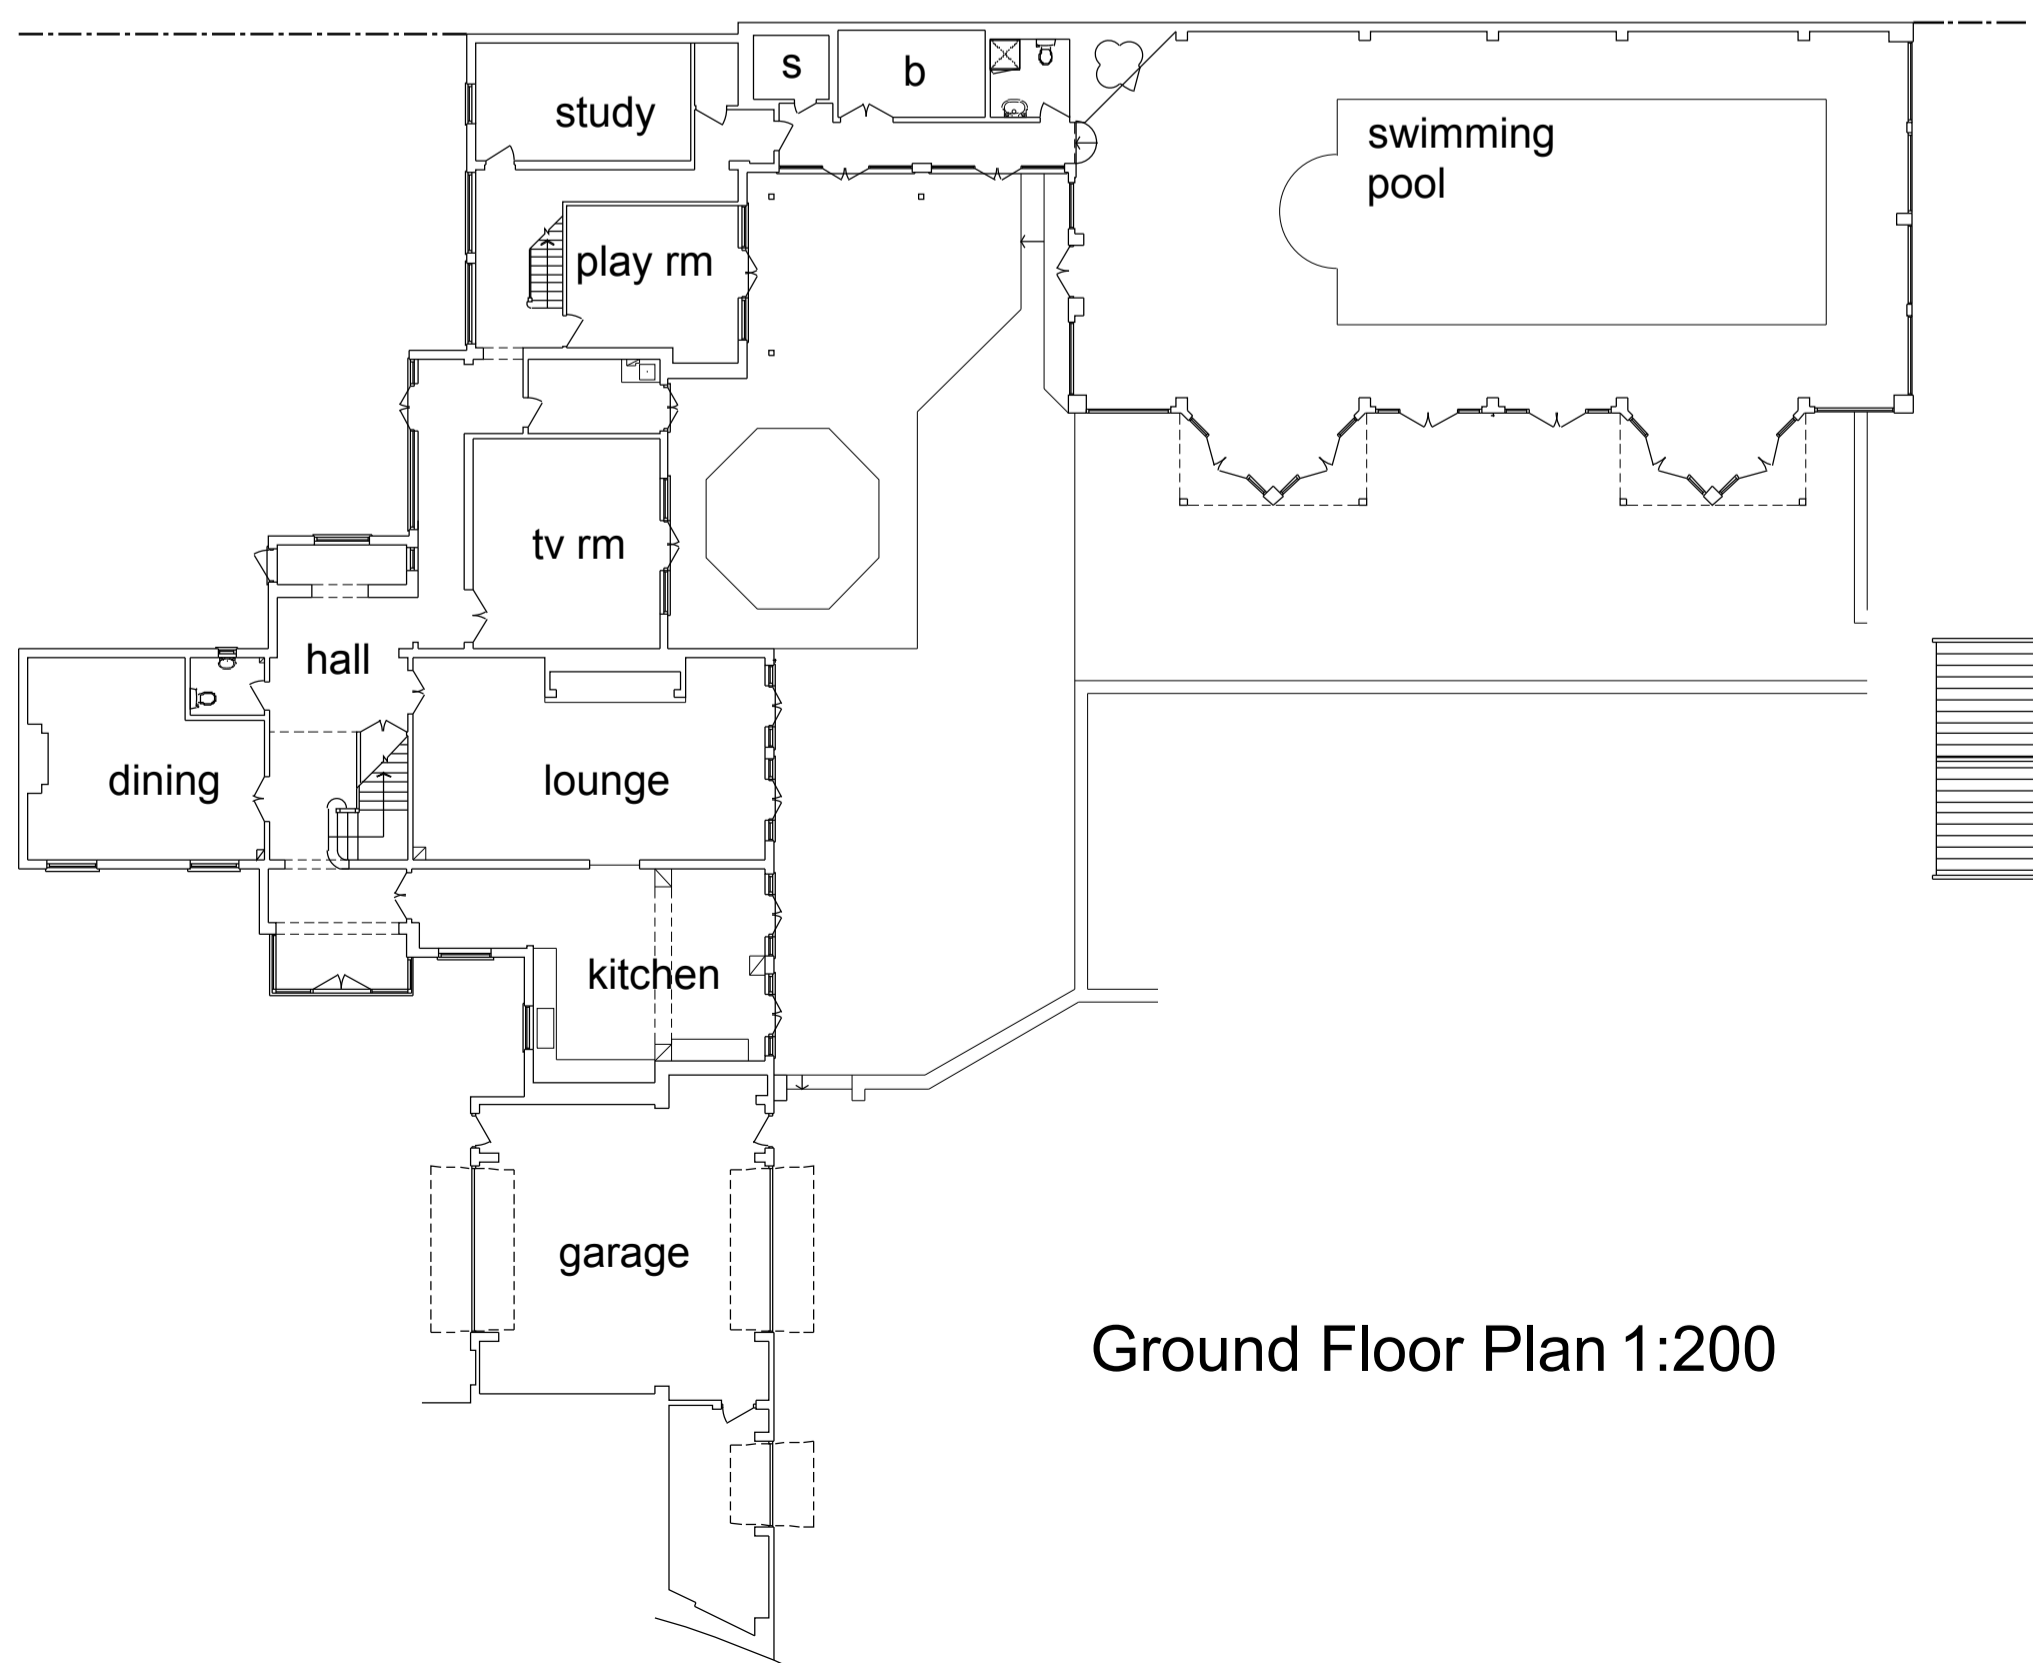


Ground Floor Plan 1:200

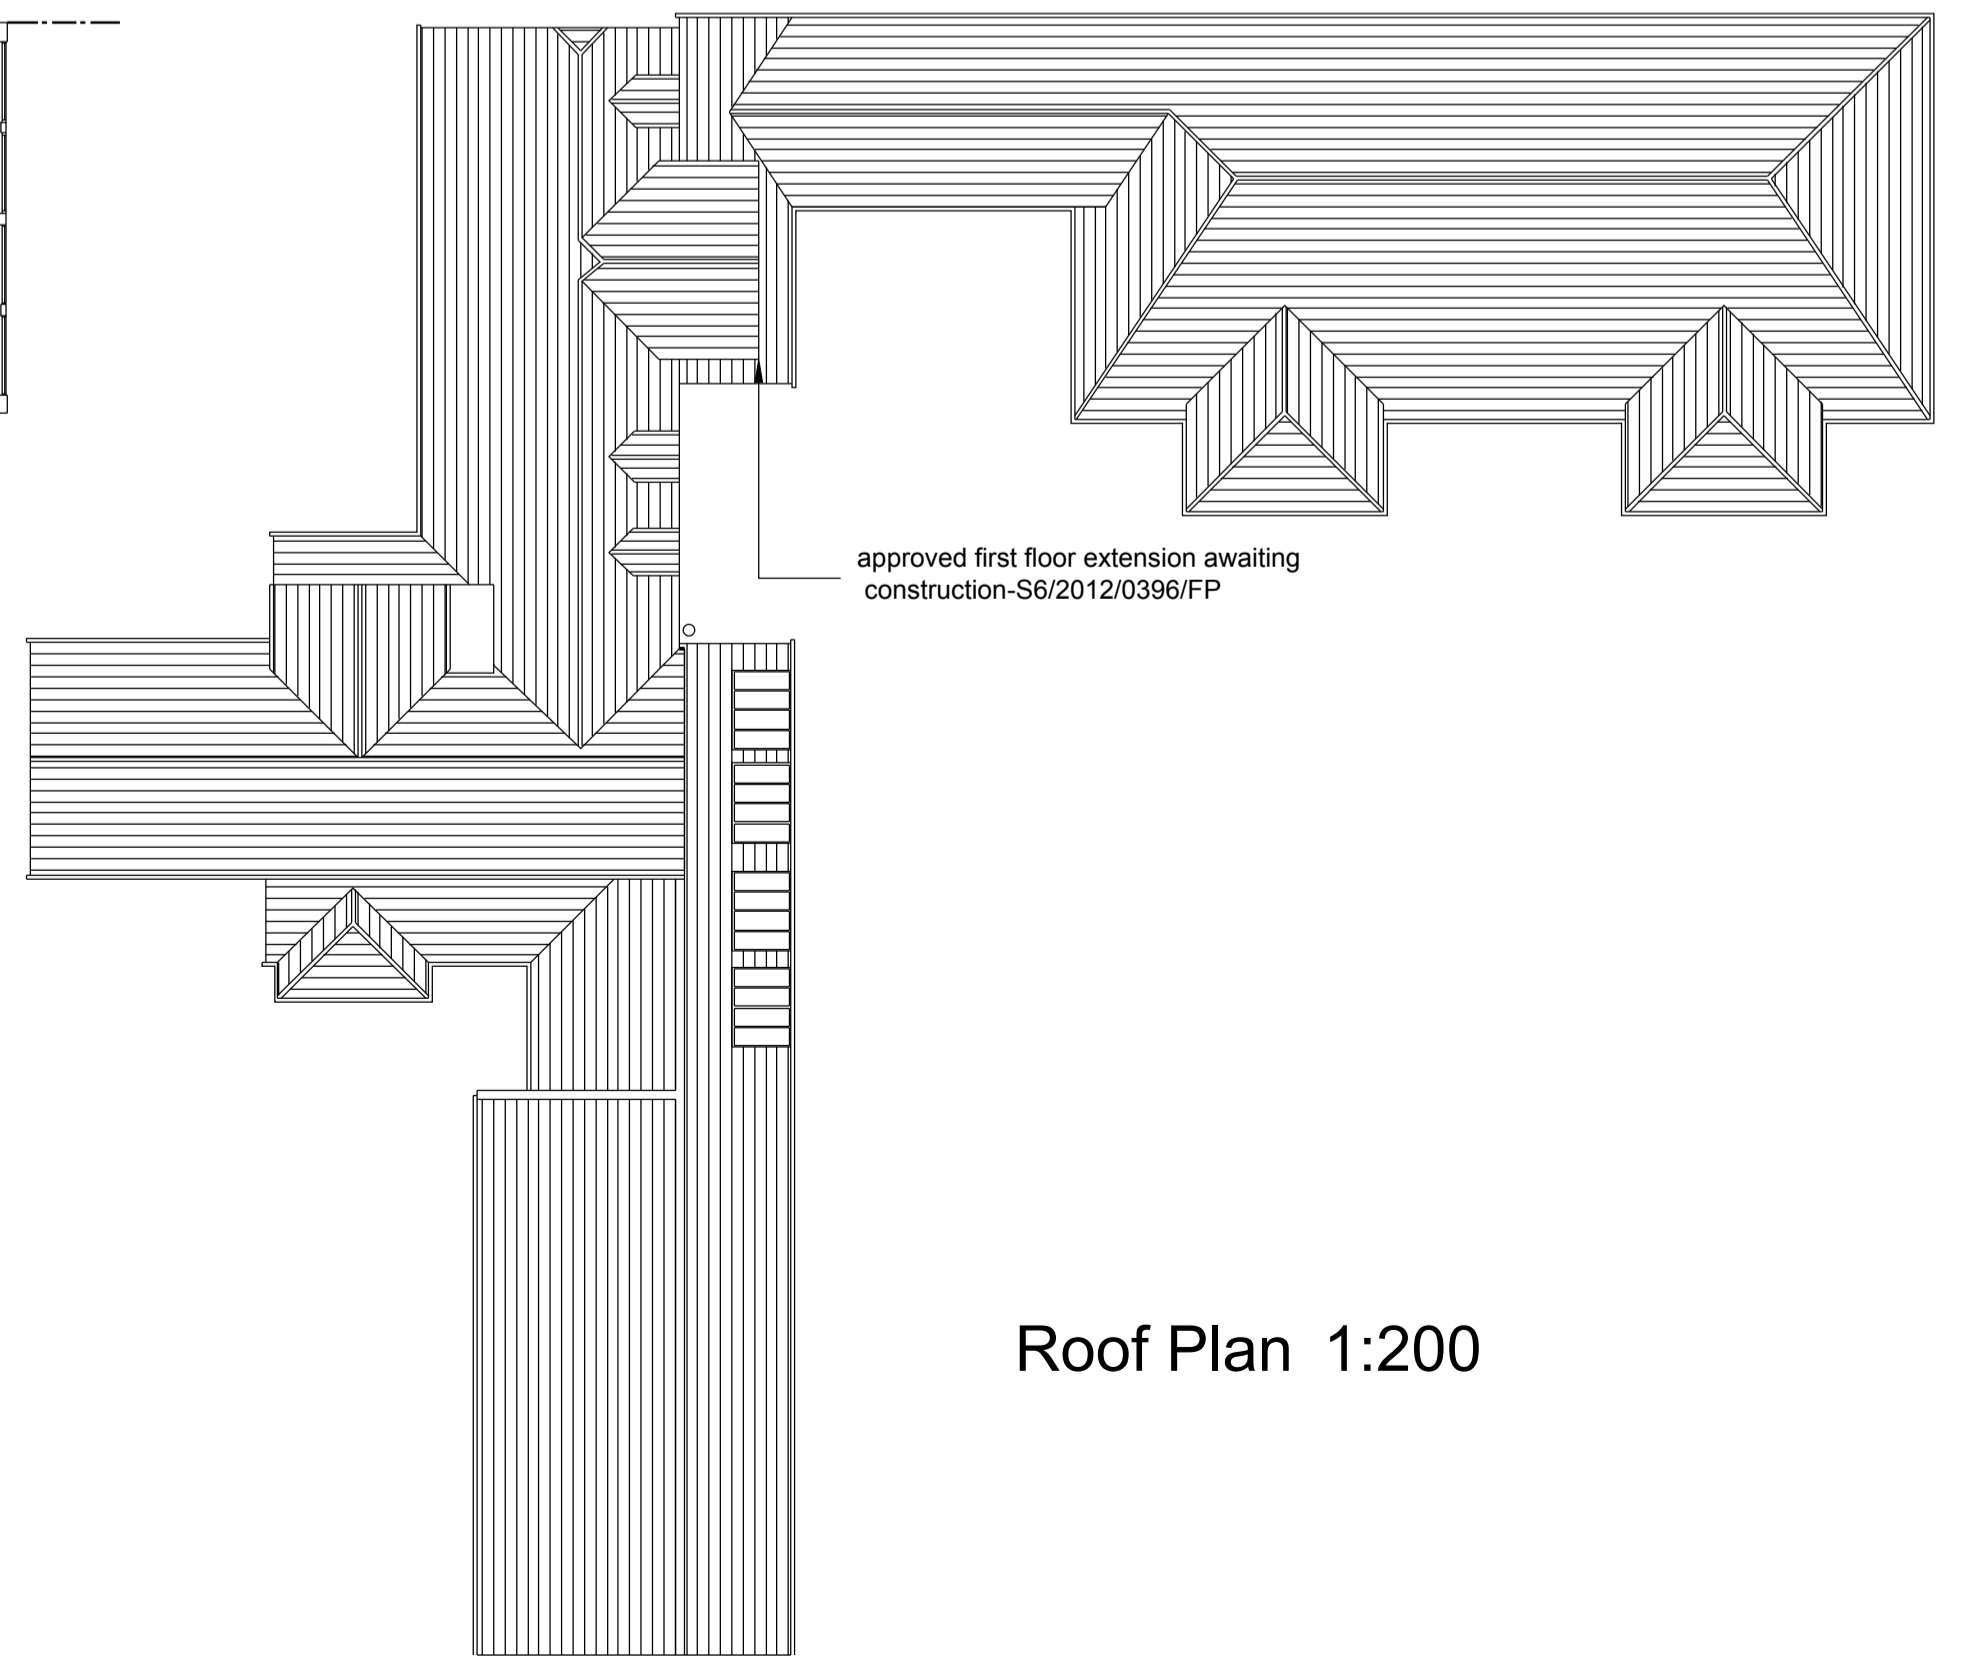

Roof Plan 1:200

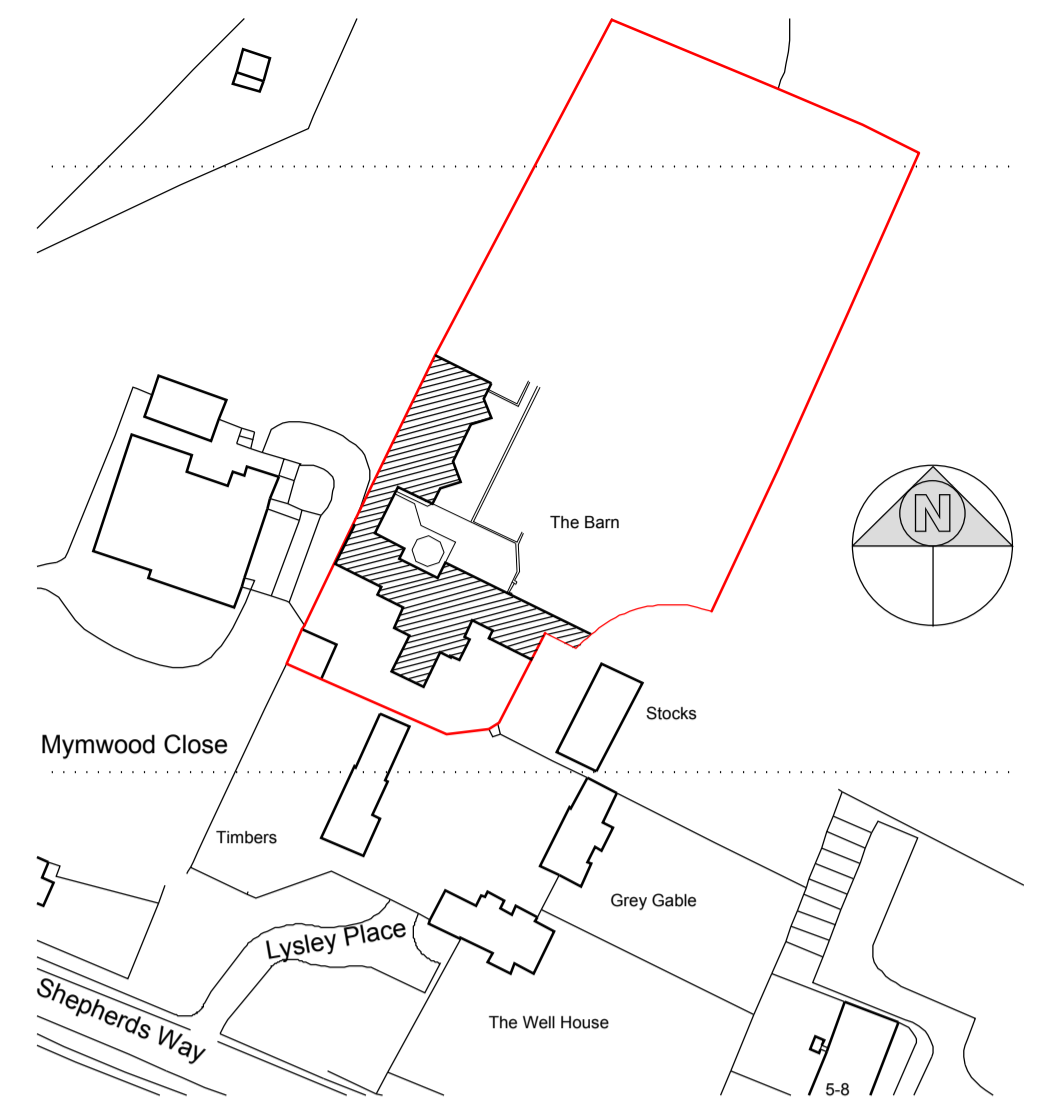

Location Plan 1:1250

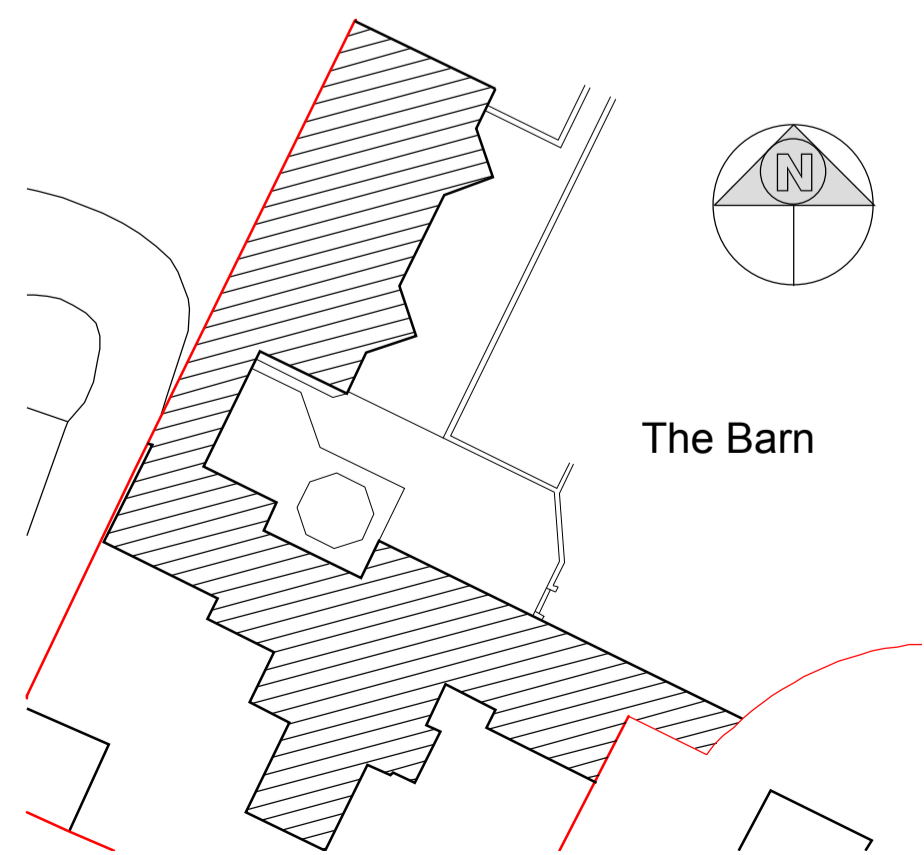

Site Plan 1:500

1:2500	0	50m	100m	200m
1:2500	0	5m	25m	50m
1:2500	0	1m	5m	10m
1:2000	0	2m	4m	8m
1:1500	0	1m	2m	4m
1:1000	0	0.5m	1m	2m

notes:
 any discrepancies should be reported immediately
 all dimensions should be checked on site prior commencement of work
 site/survey based on ordnance survey information provided by prodact systems plc. (www.promap.co.uk) prodact does not guarantee that all past or current uses or features will be identified in the product
 the product does not give details about the actual state or condition of the site nor should it be used or taken to indicate or exclude actual suitability or unsuitability of the site for any particular purpose or relied upon for determining suitability or value or used as a substitute for any physical investigation or inspection.
 drawings to be read in accordance with the dwelling emission rate (der/ter) calculation. the building must be built 'as designed' meeting the criteria set for air permeability.
 © HERTFORD PLANNING SERVICE
 note when printing off pdf's. it is the responsibility of the user to verify that the resulting prints are to scale on the appropriate sized sheet. also that the scale bars on the plan measure correctly.

hps Hertford Planning Service
 Architecture & Planning
 Westgate House, 37-41 Castle Street, Hertford, Herts SG14 1HH
 Tel: 01992 552173 Fax: 01992 58764
 Email: contact@hertfordplanning.co.uk
 www.hertfordplanning.co.uk



Client	Mr B White
Project	The Barn Brookmans Park AL9 6NZ
Drawing	PLANS AND ELEVATIONS AS EXISTING
Date	14/03/16
Scale	1:100/1:200
Sheet size	A1
Drawn	JM

12114-S001