



**FENCING ELEVATION
1:30**

Proposed Boundary fence

1. Weldmesh fence panels
2.4 m height
Colour: Green
2. Steel posts fixed to precast concrete ballast blocks
3. Precast concrete ballast block system

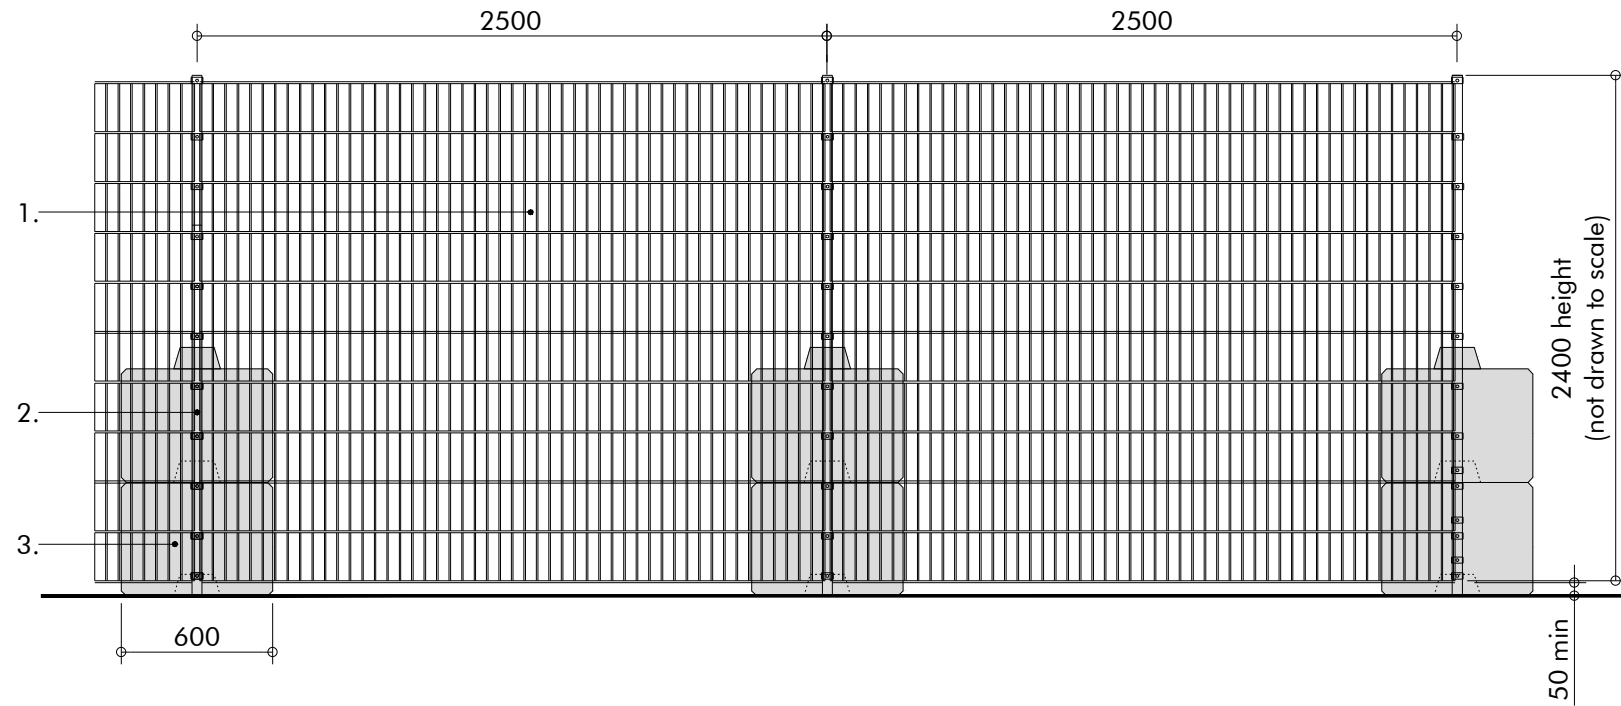

**SECTION
1:30**

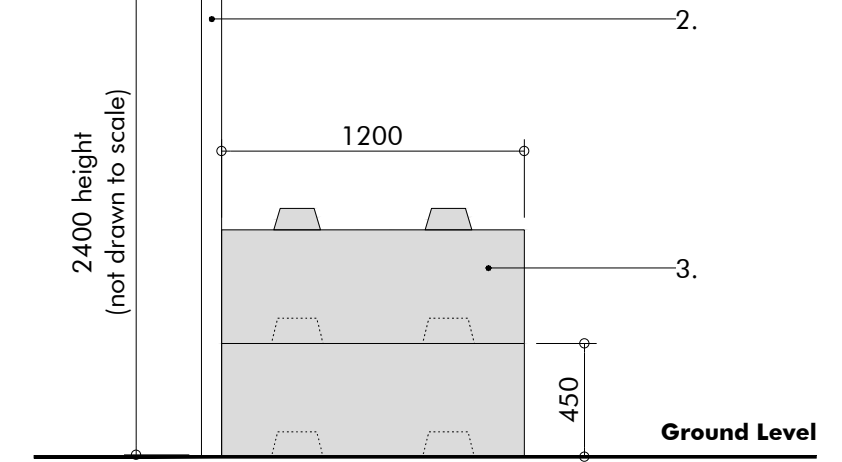

Green



Ballast Block System

| Revision | Description | Drawn by | Checked by | Date |
|----------|--------------|----------|------------|----------|
| - | For Planning | KM | LP | 08.11.18 |
| A | For Planning | KM | LP | 09.11.18 |
| B | For Planning | KM | LP | 26.11.18 |

Macgregor ▪ Smith
Landscape Architecture



| | | | |
|------------|-------------------------------------|------------|----------|
| project | Hatfield Business Park Plot 5610 | drawn by | KM |
| status | For Planning | checked by | LP |
| title | Proposed Boundary Fencing | date | 07.11.18 |
| Xref | n/a | scale | 1:30@A3 |
| drawing No | 1222-401 | revision | B |