




- Key**
- Existing ground profile to site
 - Re-profiled surface to site
 - Security fence to architect's detail

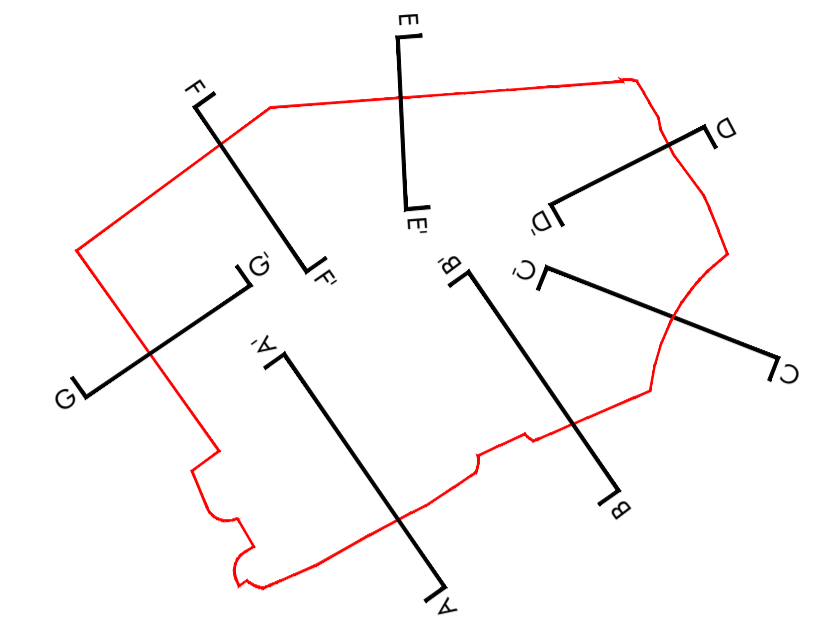

Location Plan 1:2500@A1

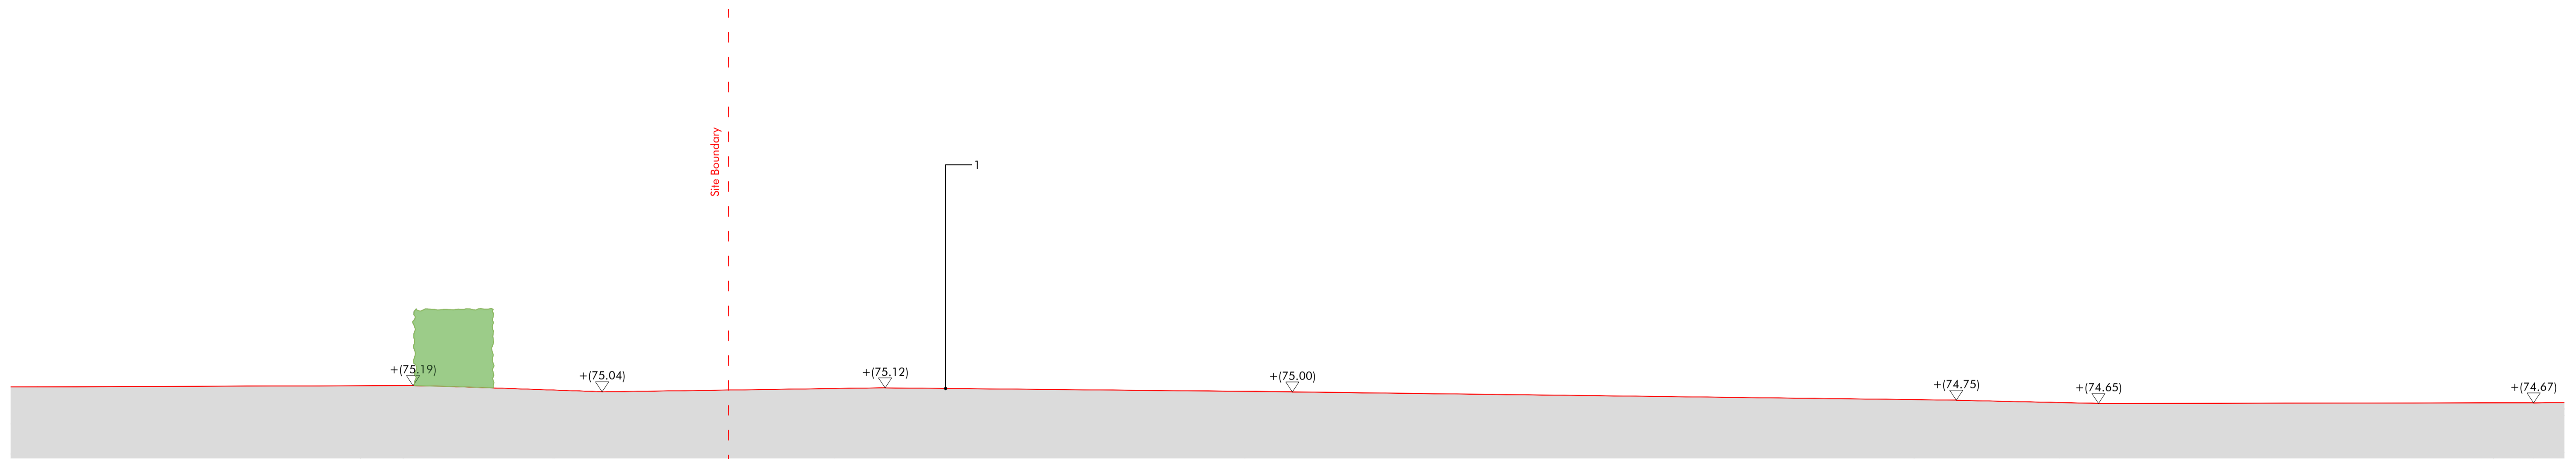

Existing Condition
Section F-F

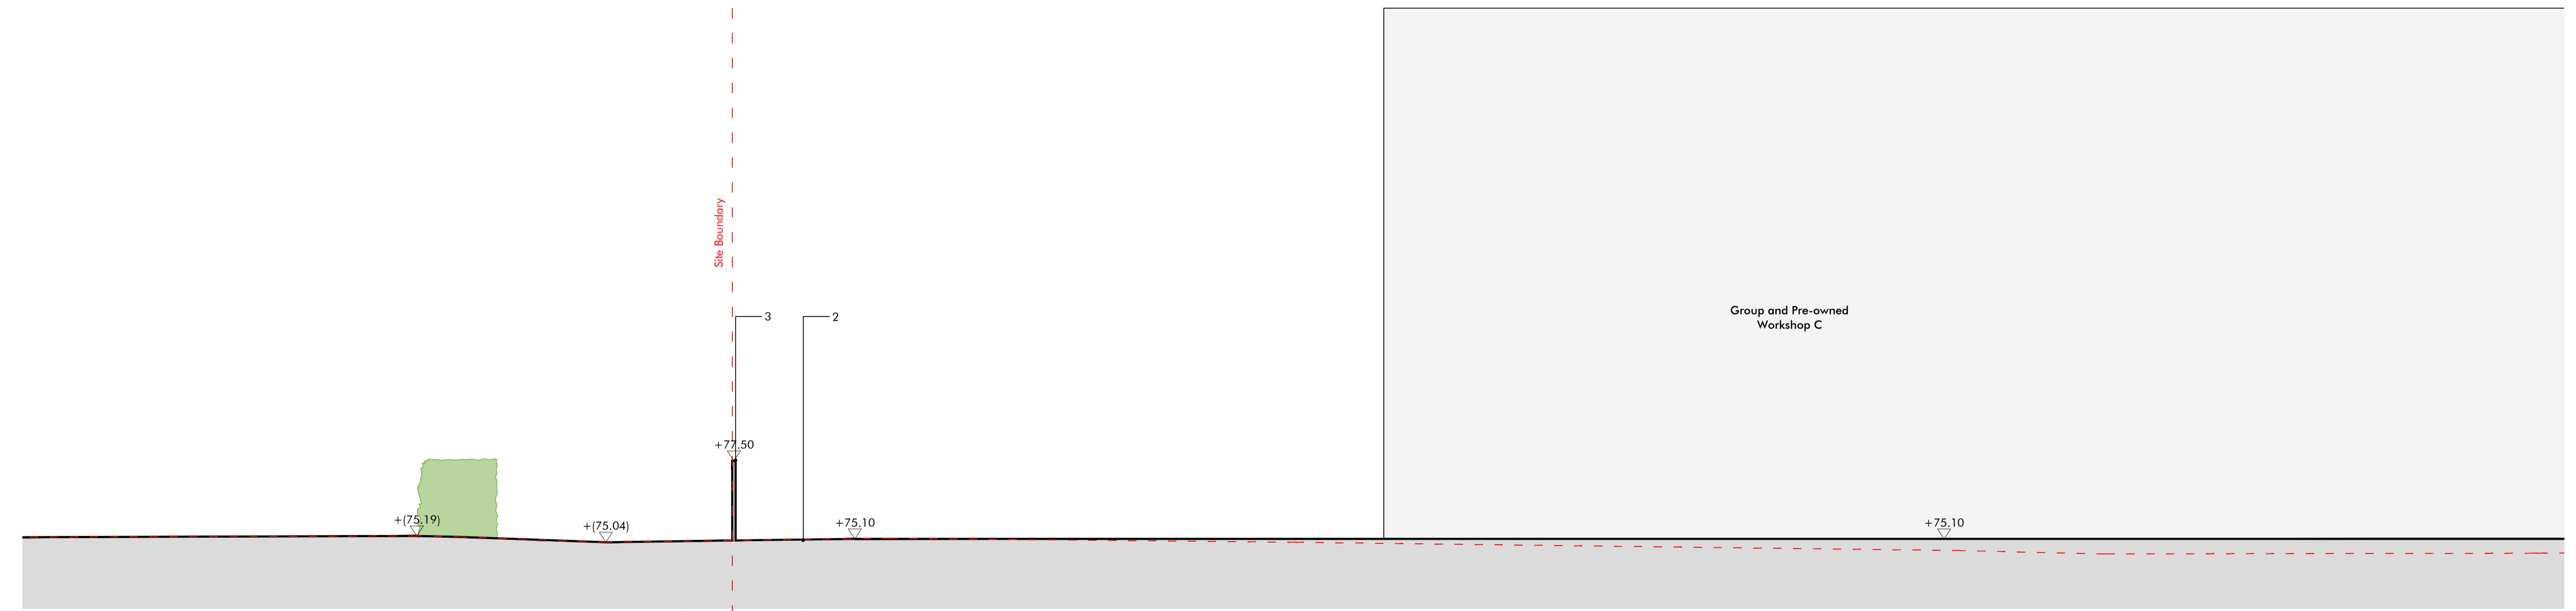

Proposed Condition
Section F-F

Revision	Description	Drawn by	Checked by	Date
-	For Comment	AL	RG	22.02.19
A	Updated to revised site layout	AL	RG	12.09.19
B	Updated for NMA application	JW	SL	07.12.20

Macgregor • Smith
Landscape Architecture

project	Haffield Plot 5100 H R Owen	drawn by	AL
status	Updated for NMA application	checked by	RG
title	Site Sections F-F: Existing & proposed condition	date	22.02.19
Xref	xref	scale	1:100@a1
drawing No	1226-015	revision	B