



South-East Elevation 1:100

North-East Elevation 1:100


North-West Elevation 1:100

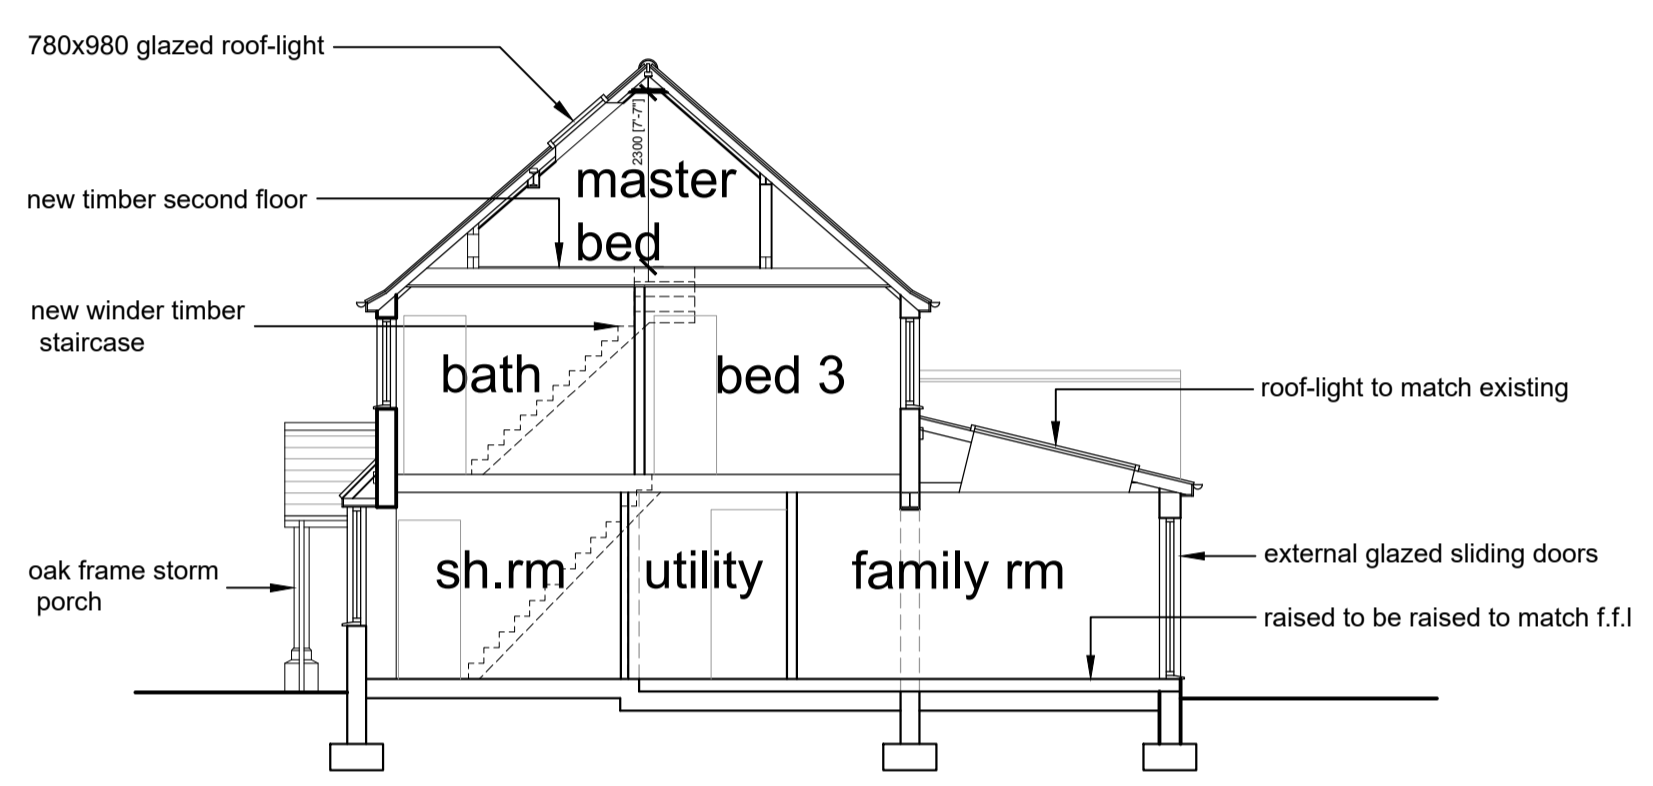

Section A-A 1:100

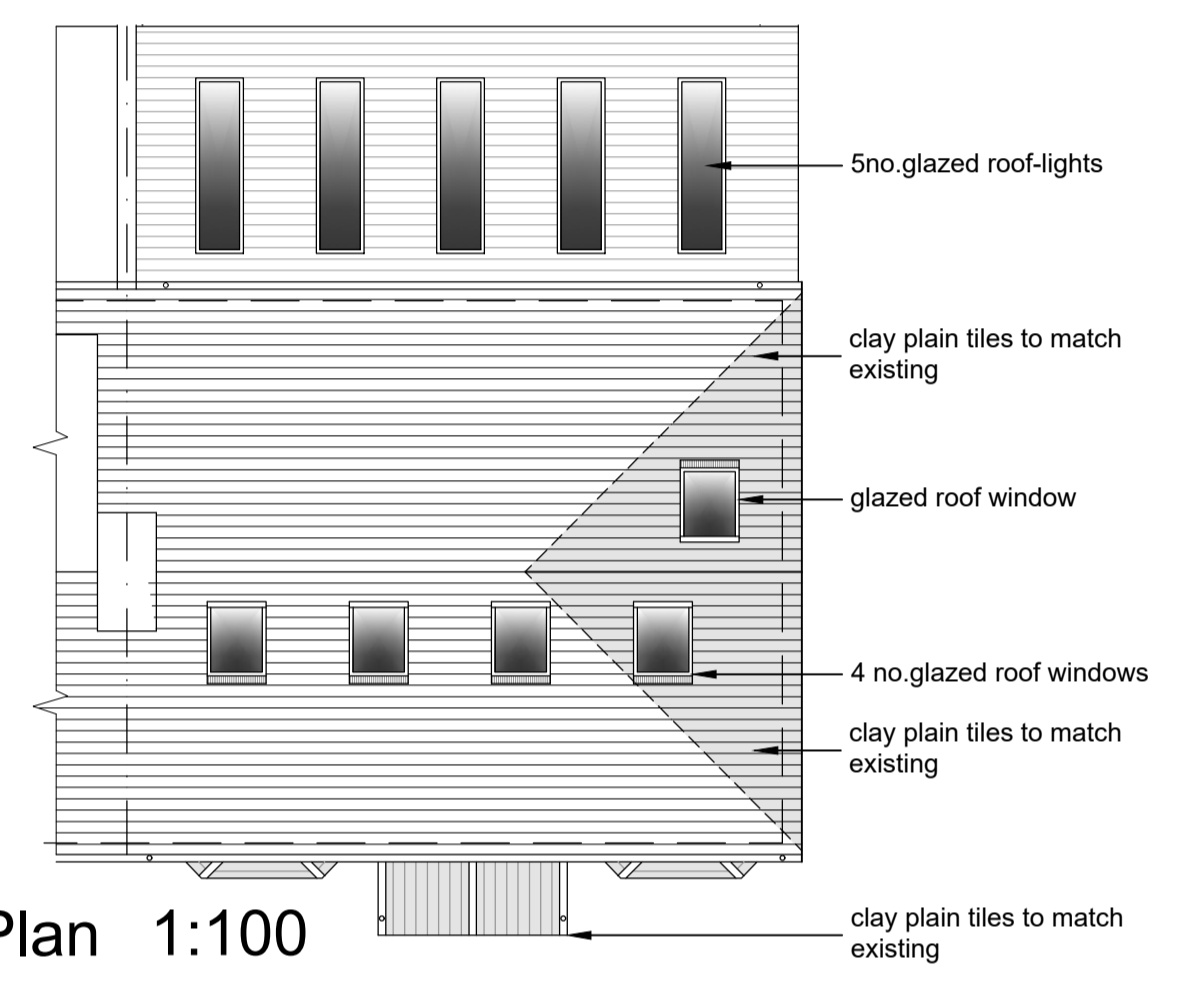


Roof Plan 1:100

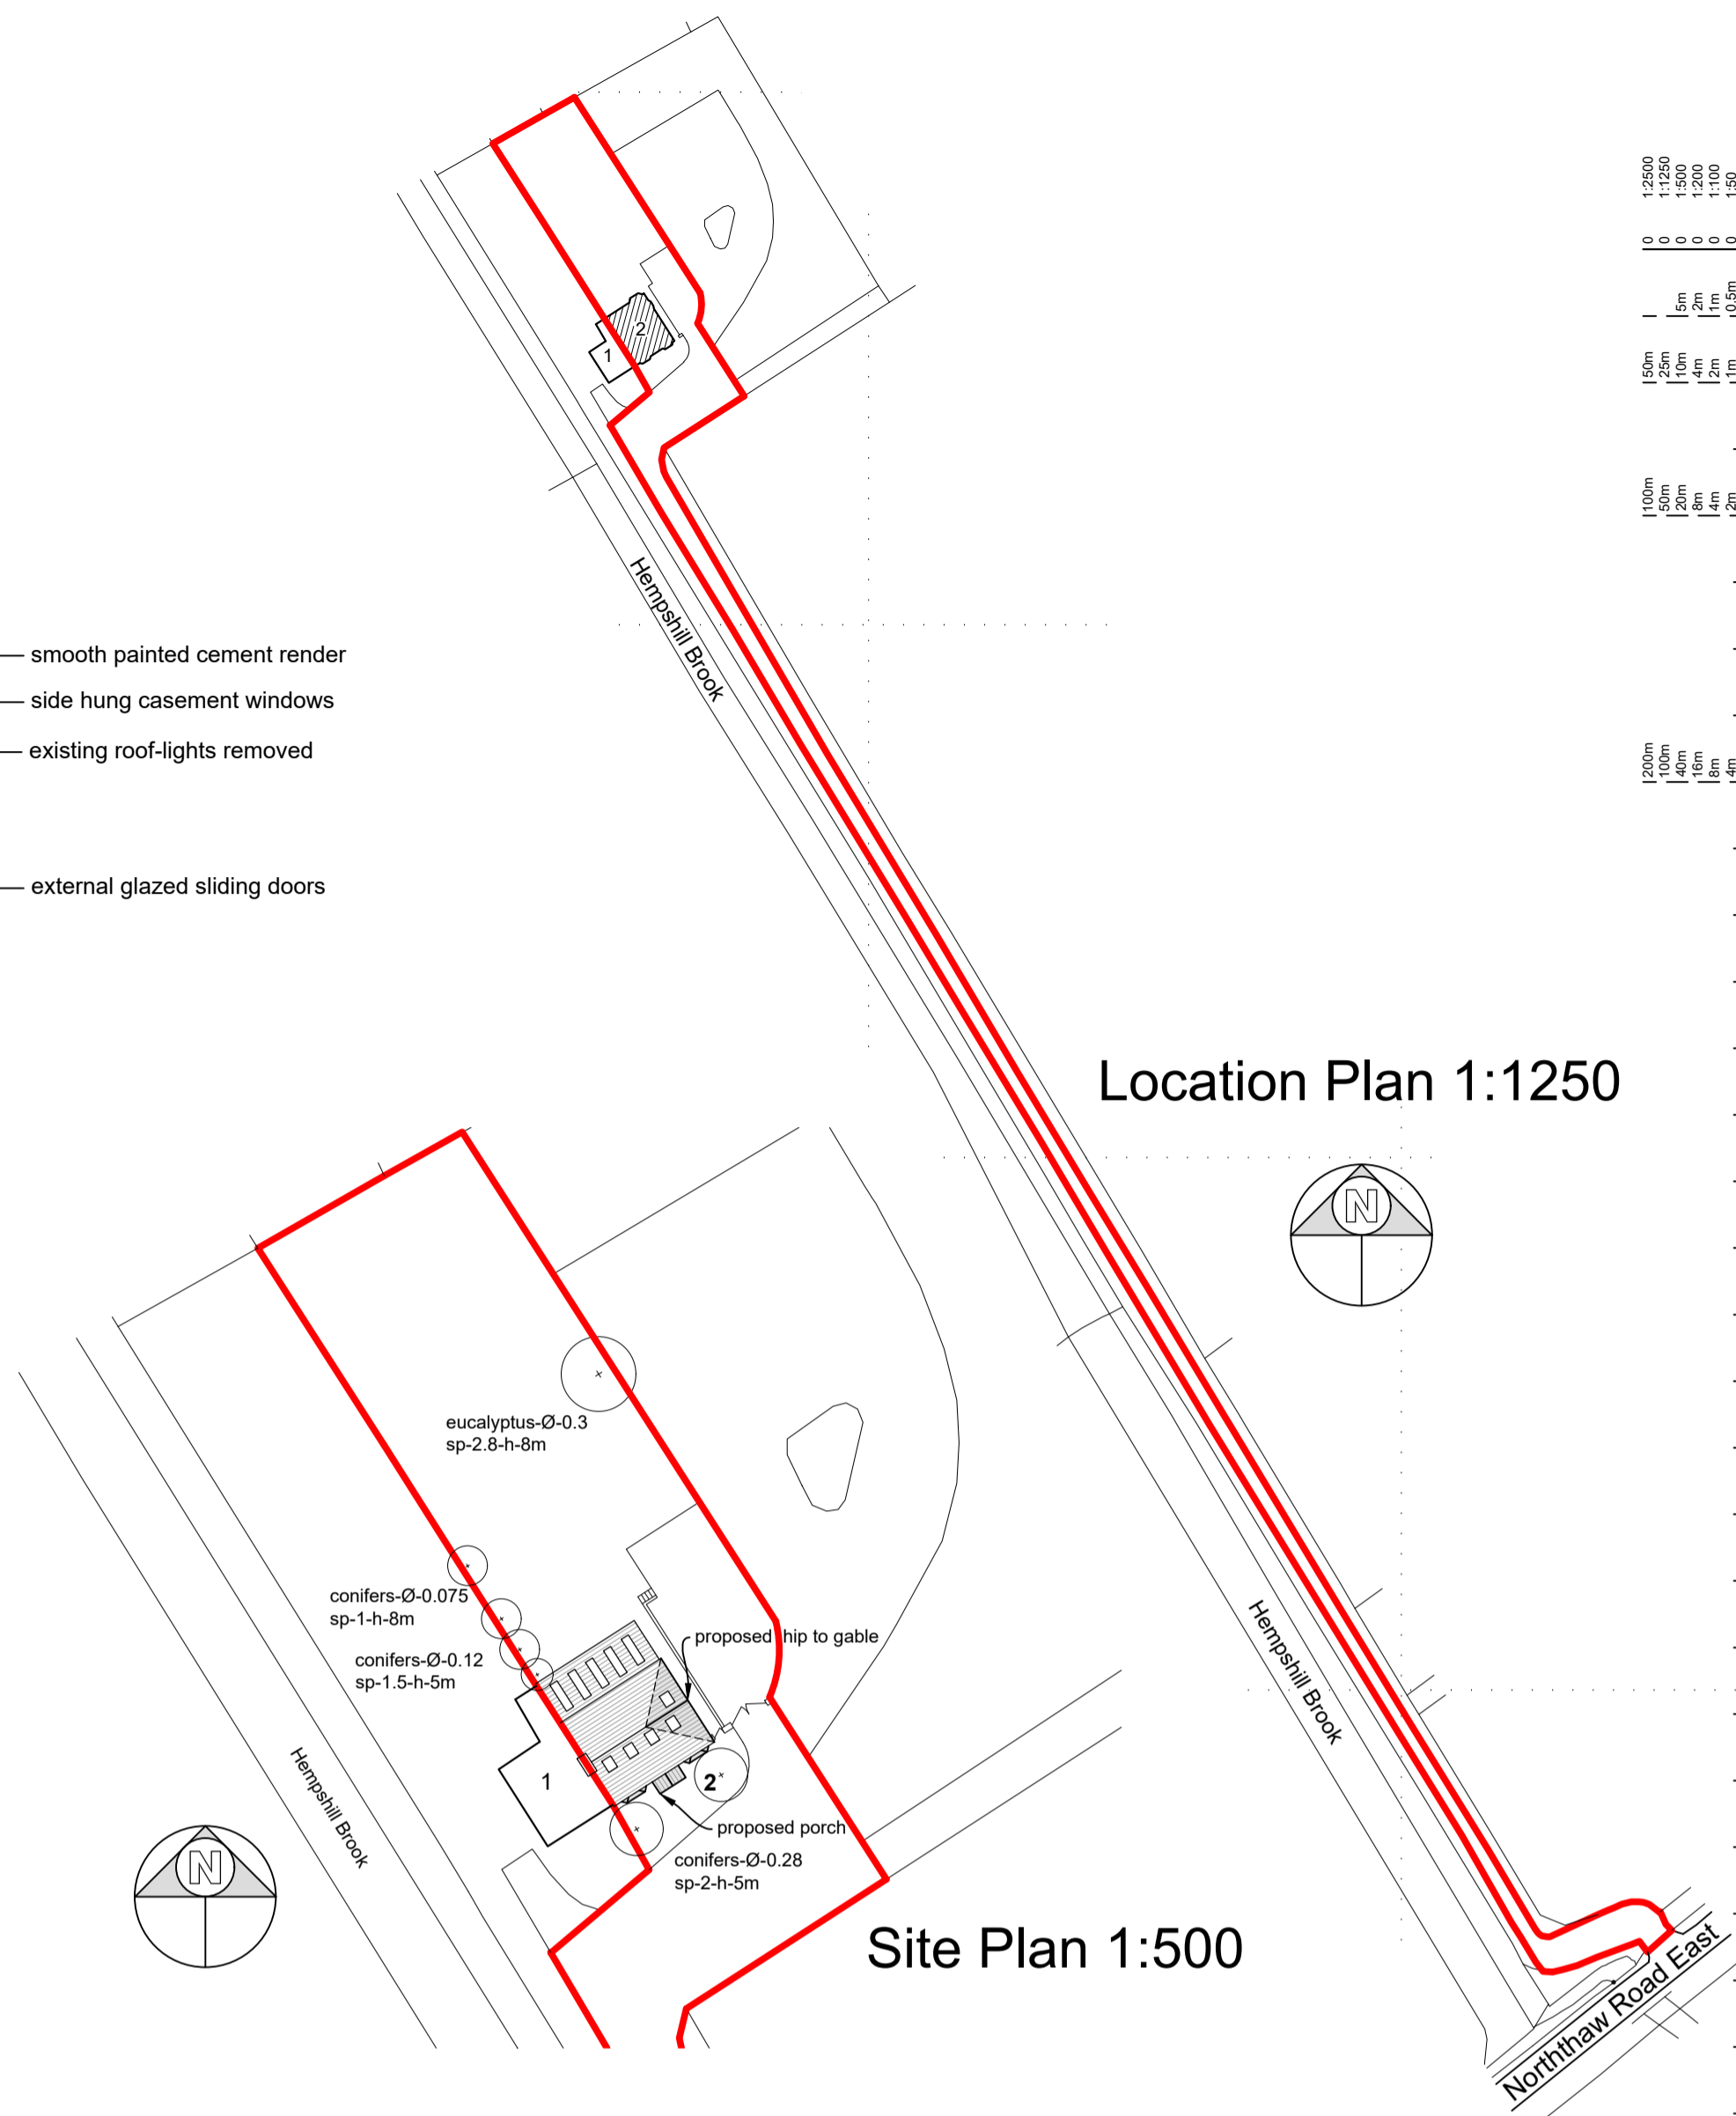


Location Plan 1:1250


Site Plan 1:500

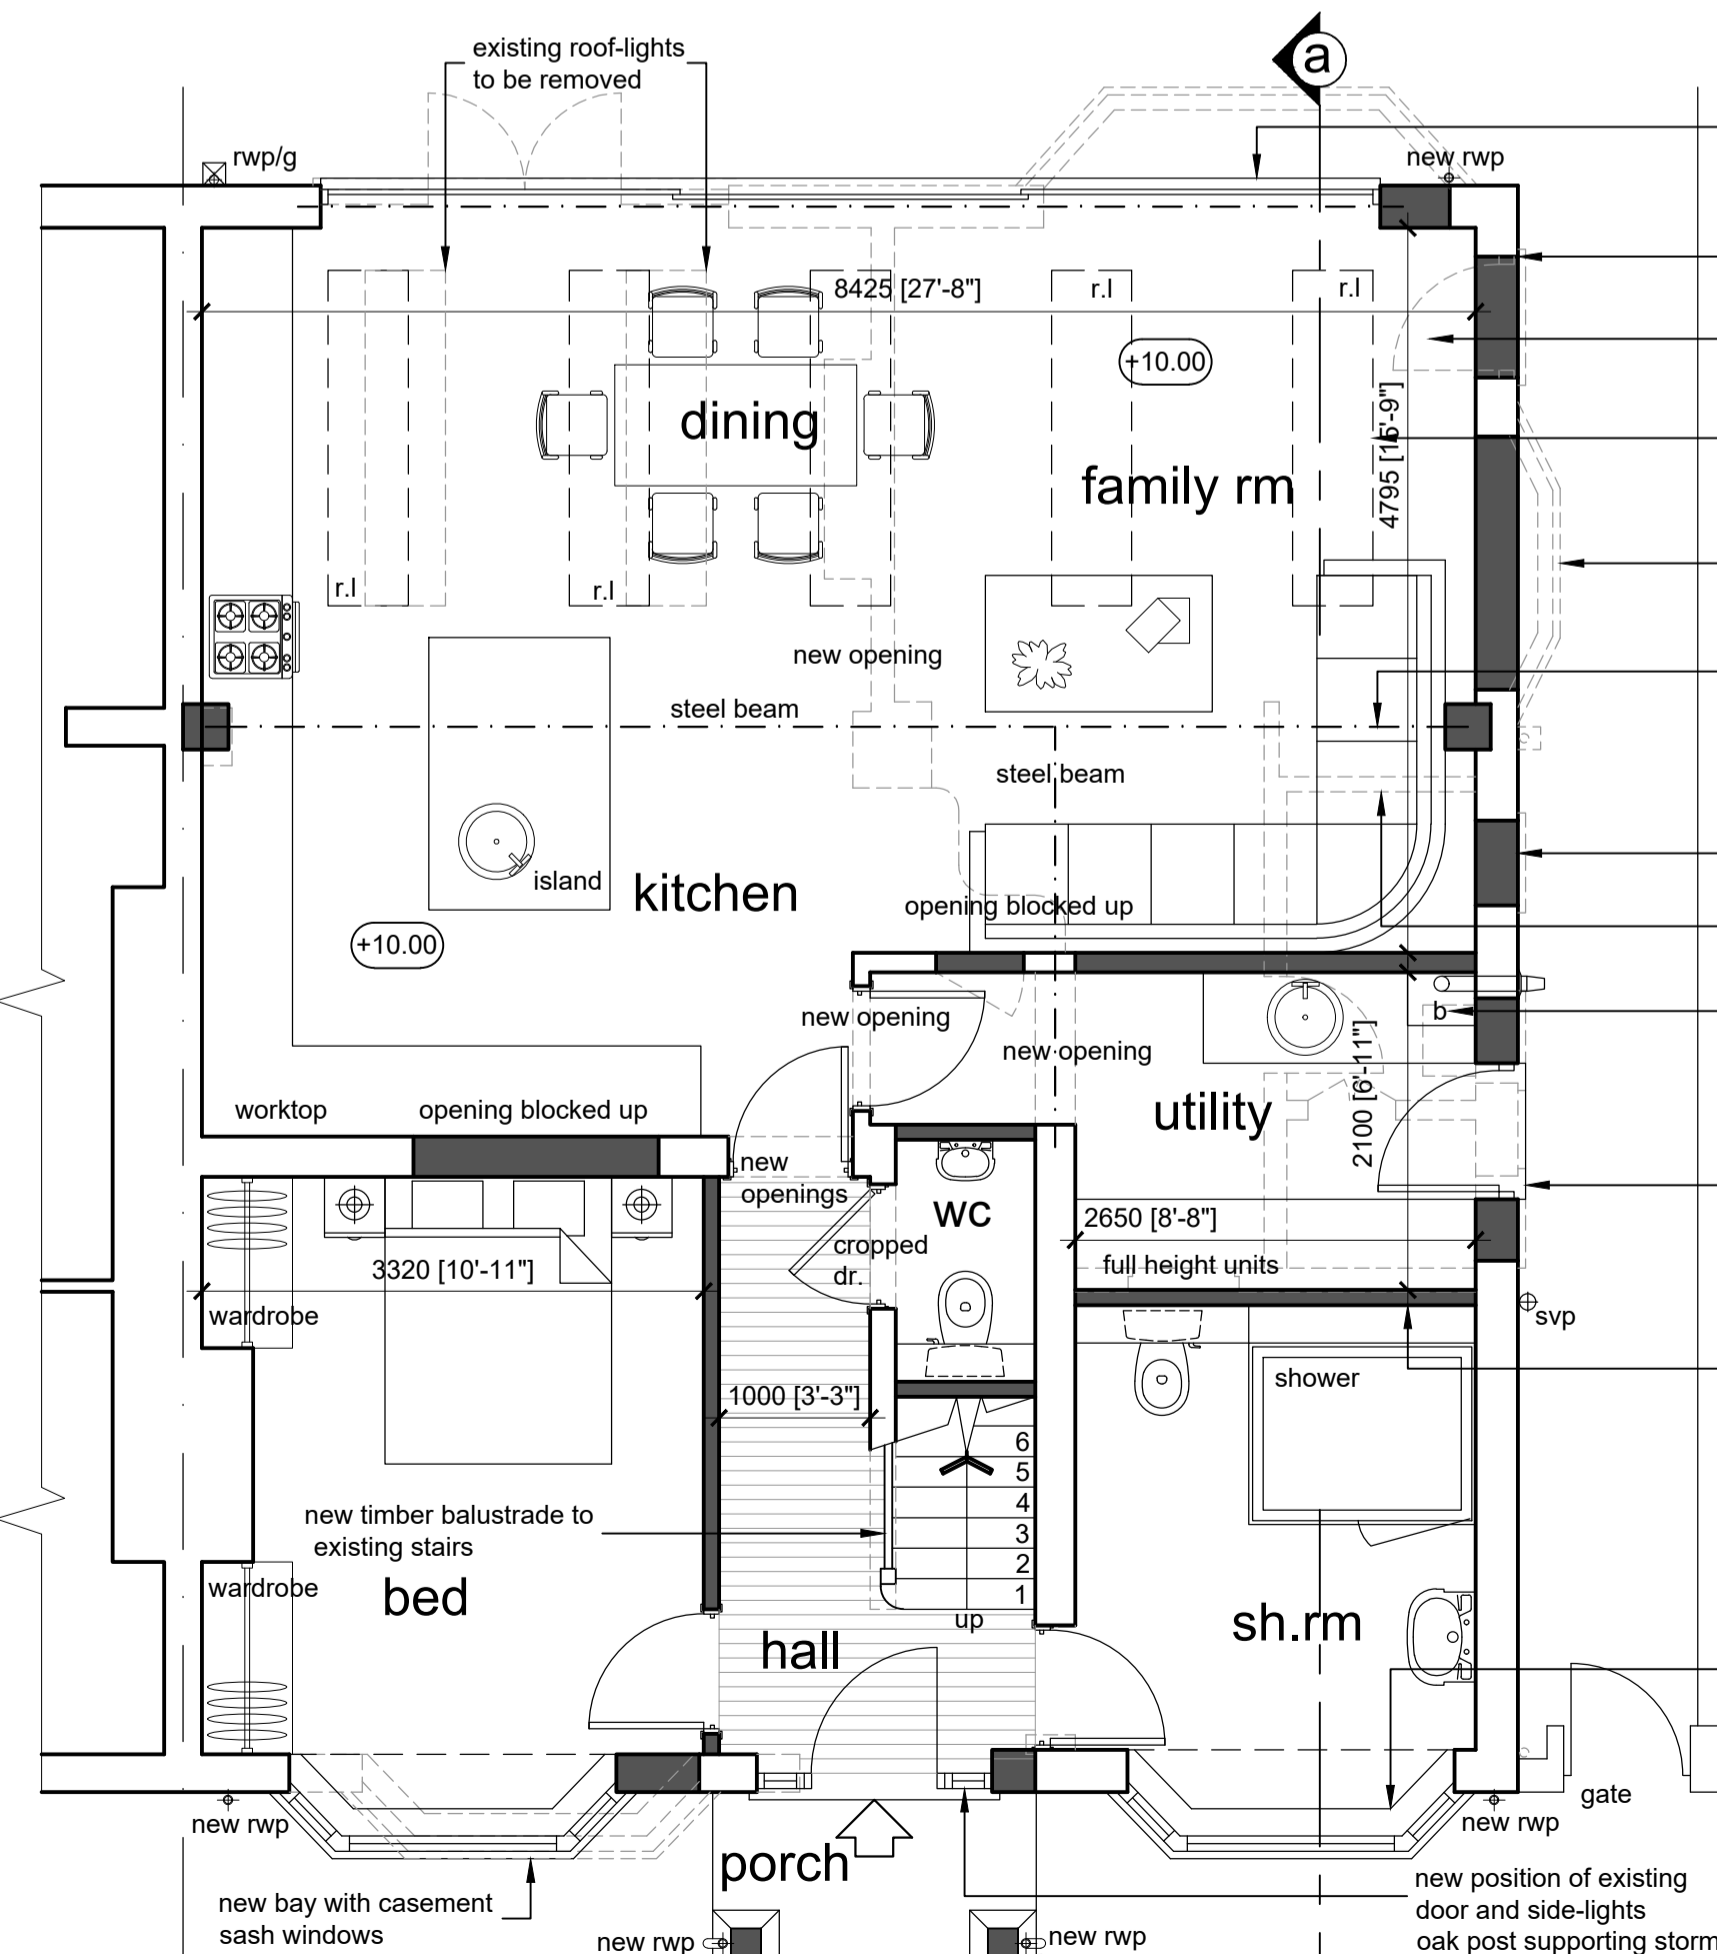

Ground Floor Plan 1:50

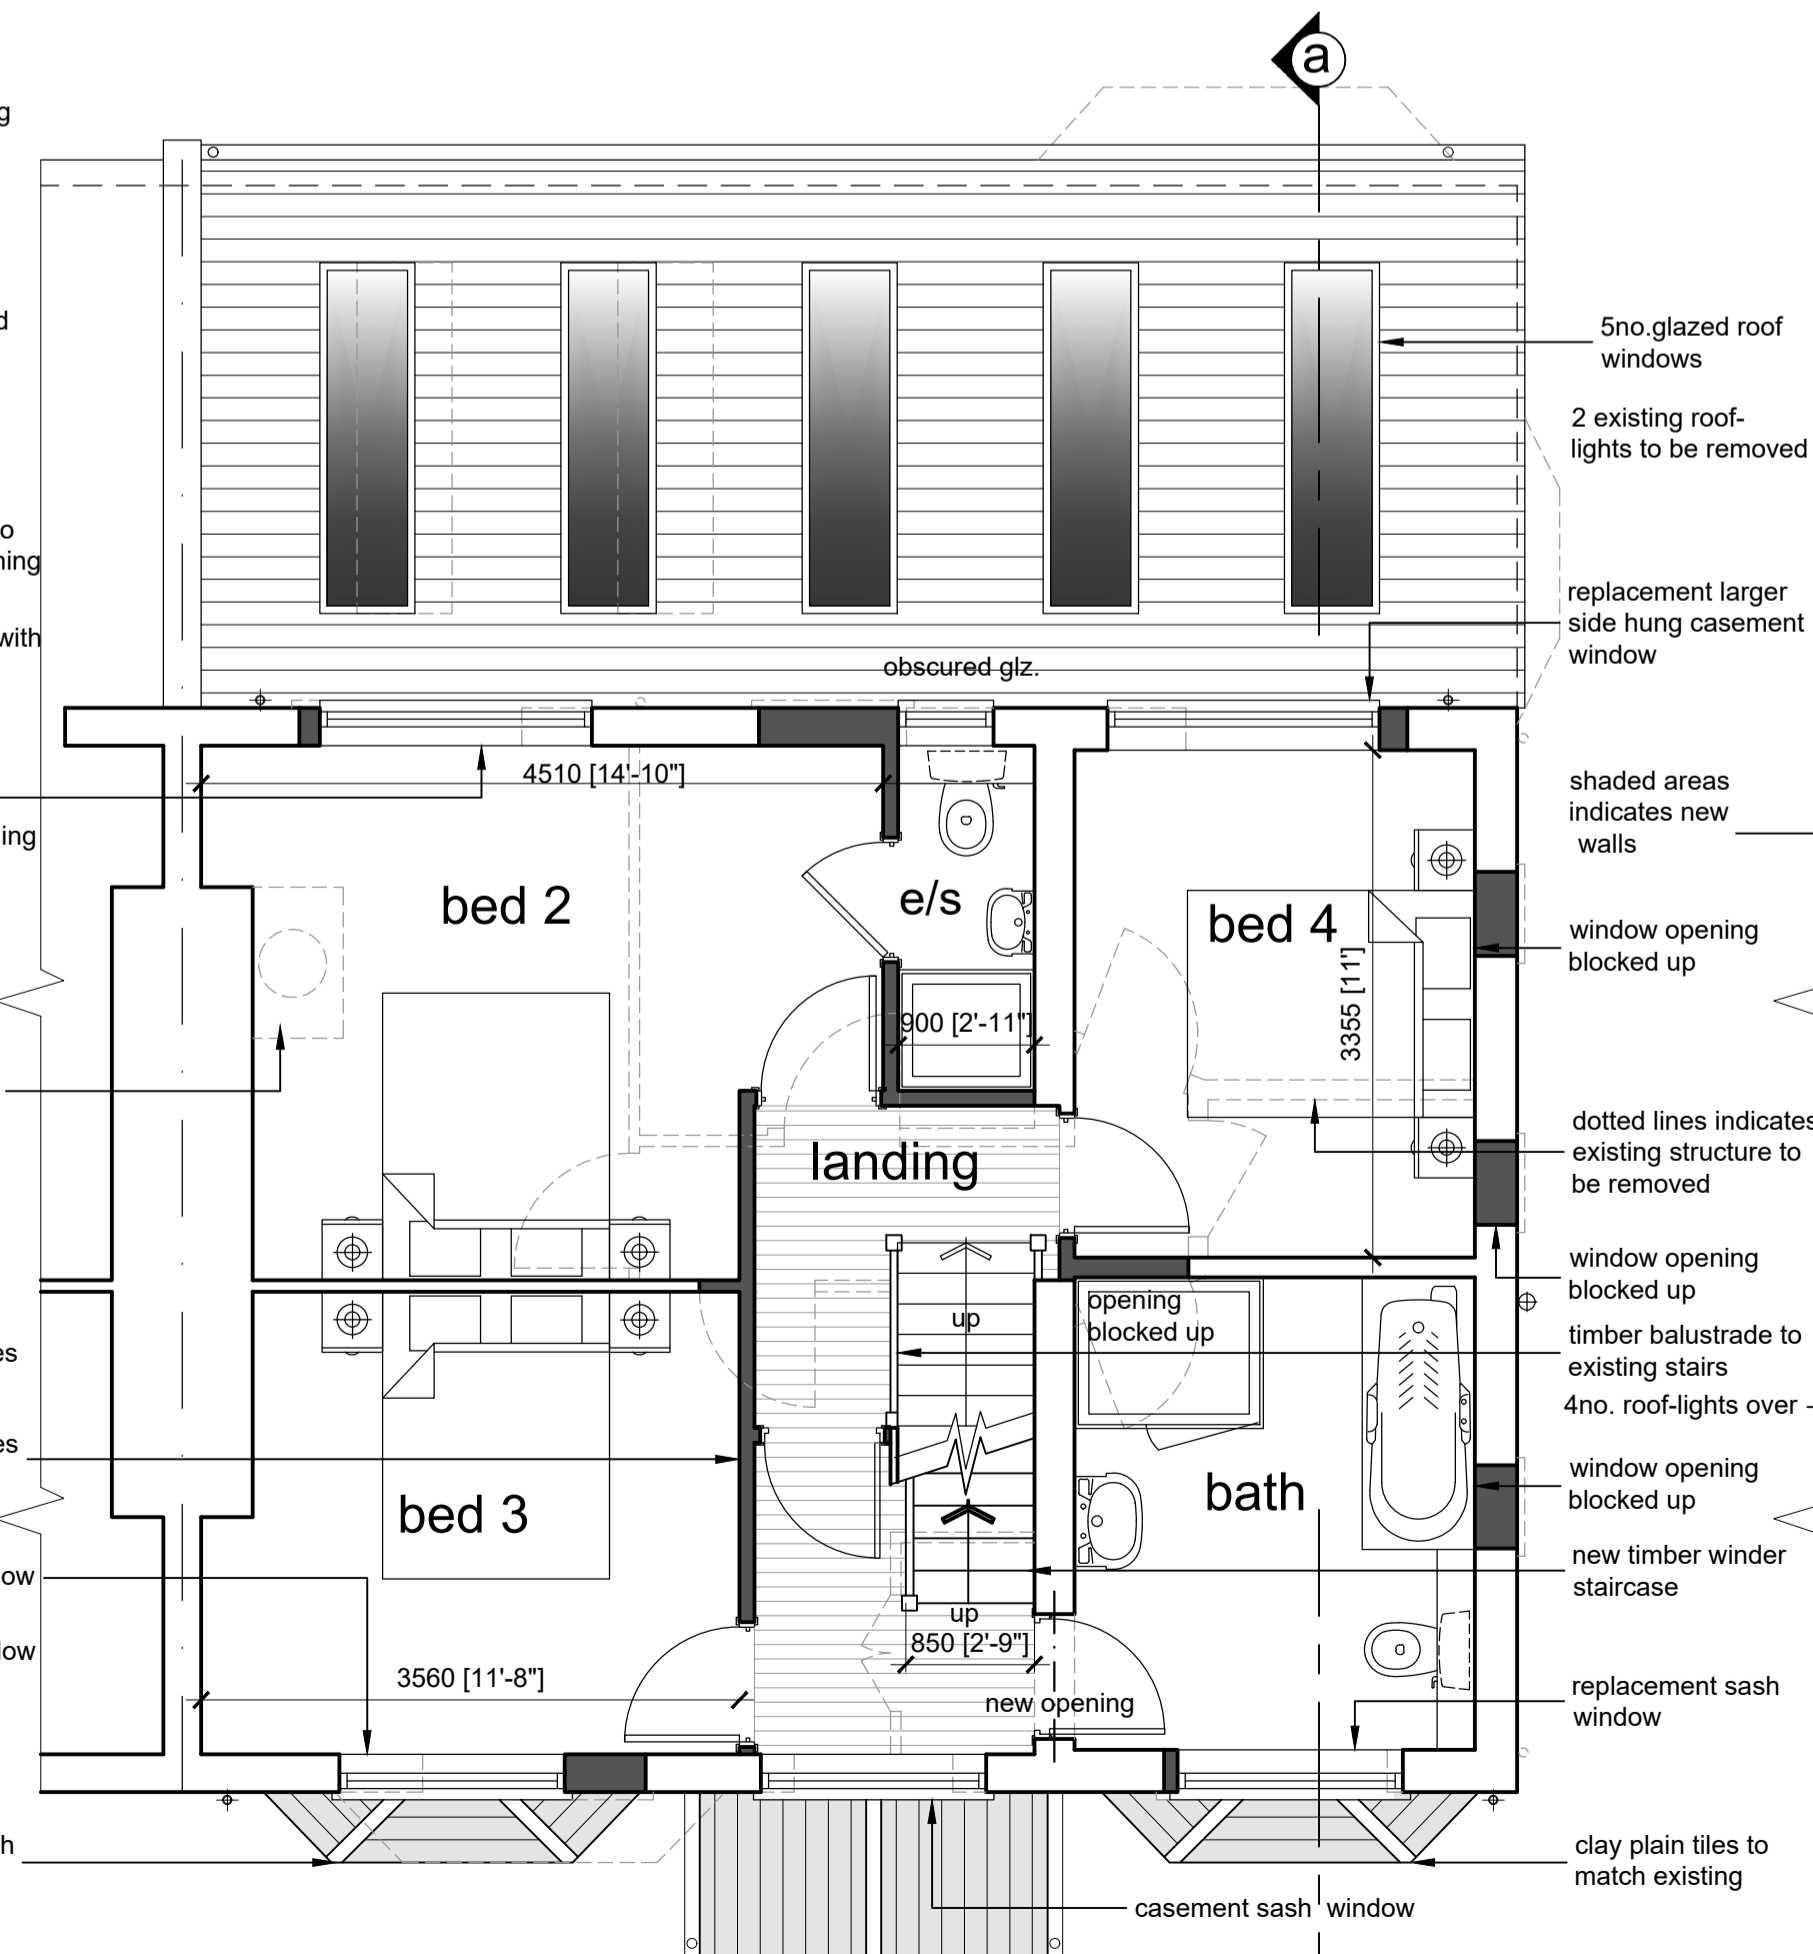

First Floor Plan 1:50

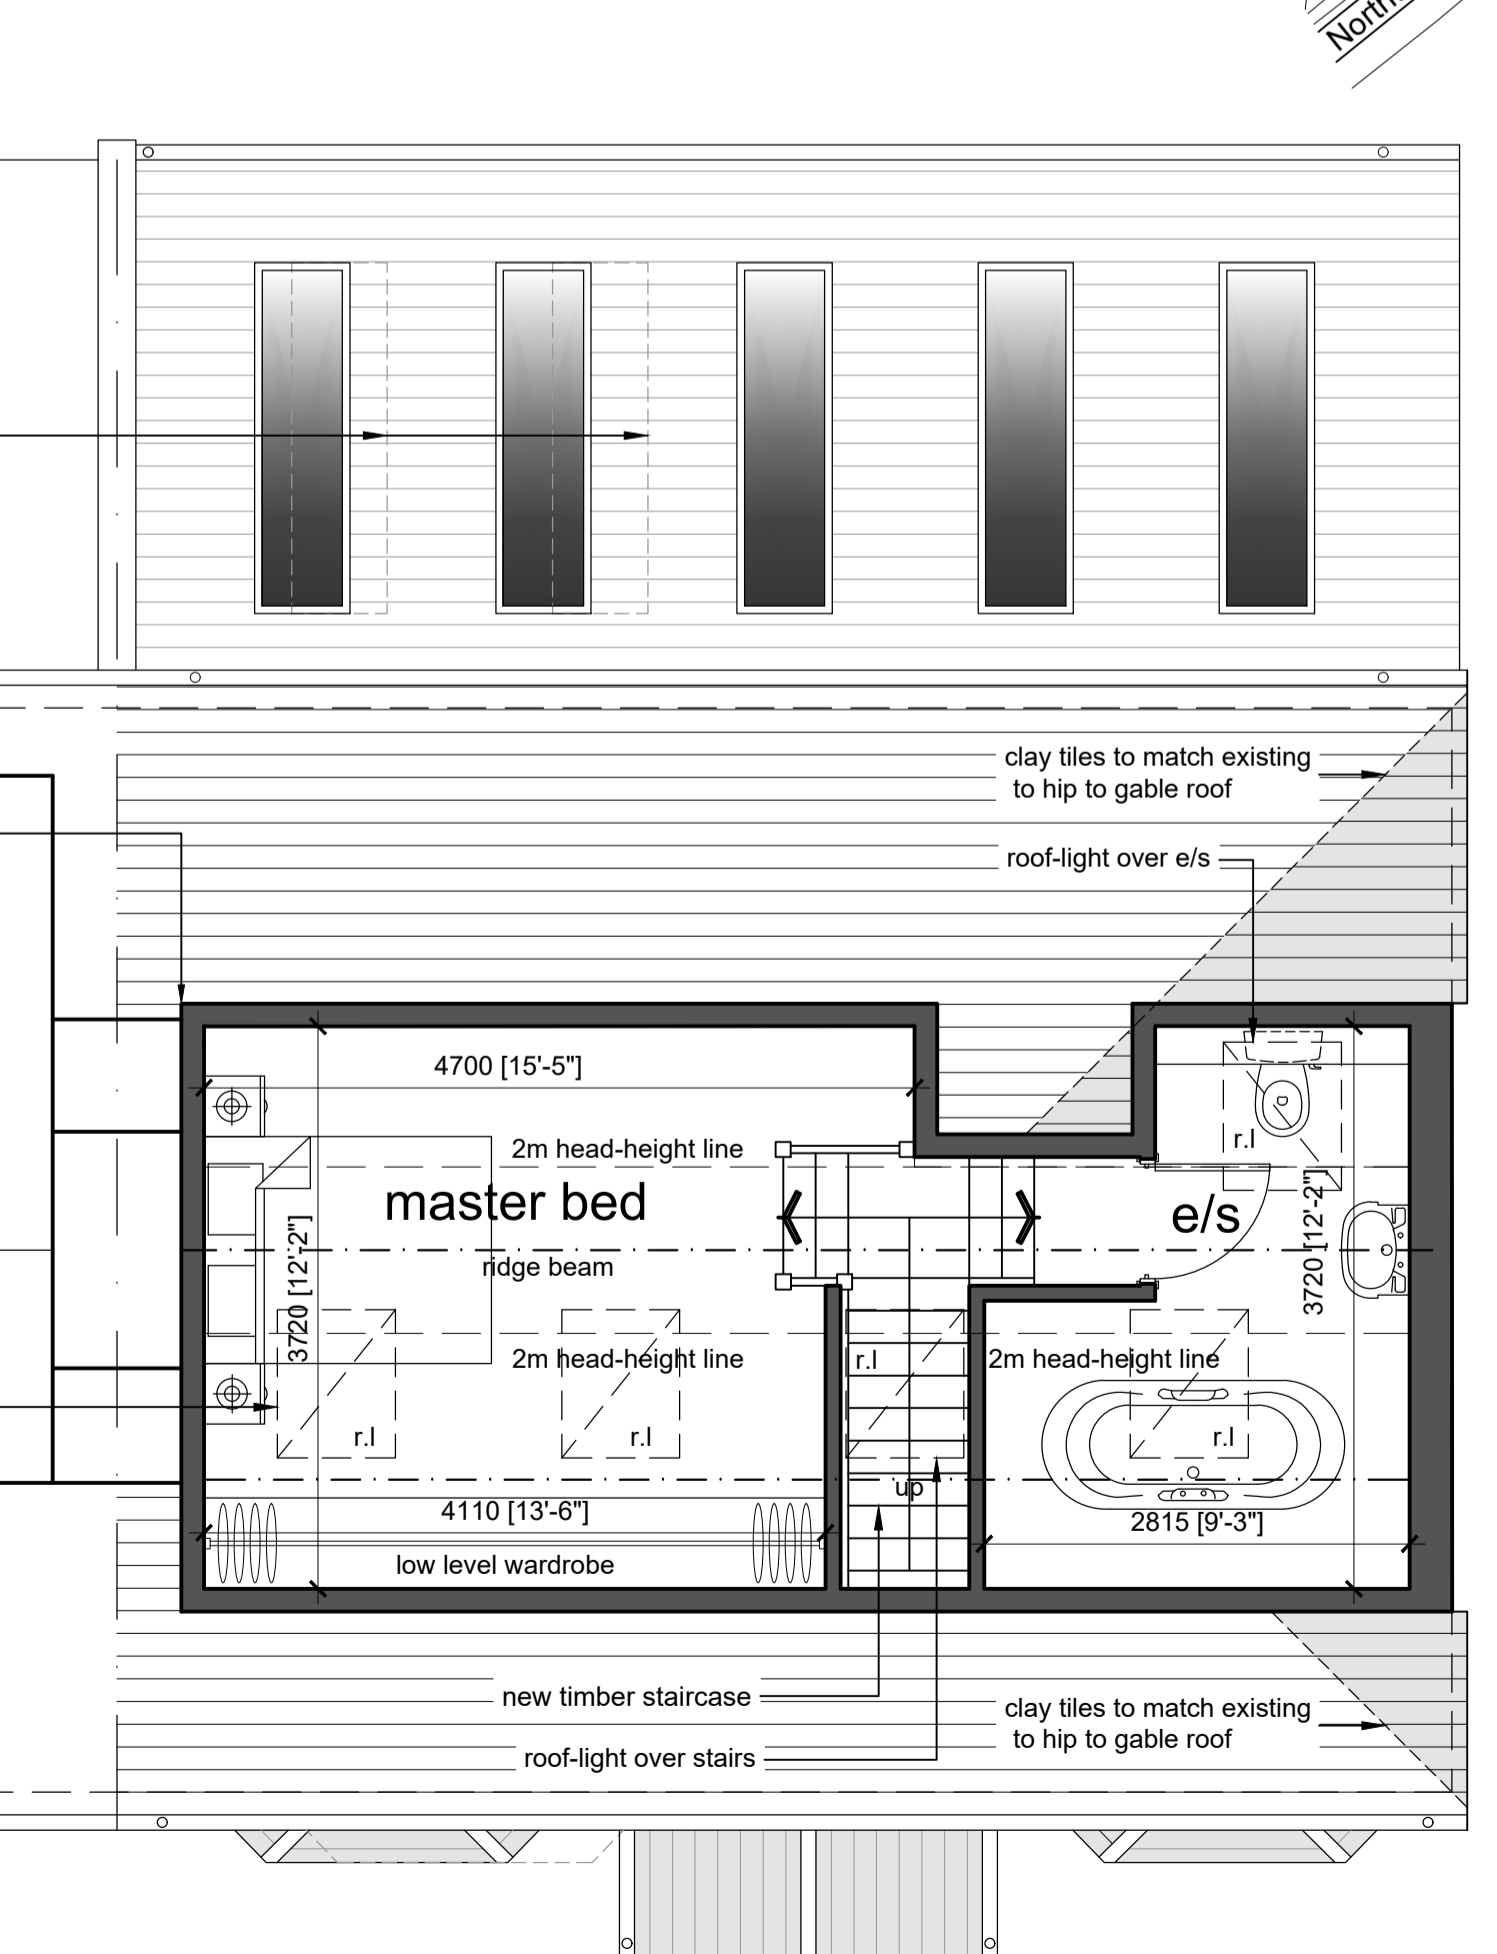

Second Floor Plan 1:50

notes:
any discrepancies should be reported immediately
all dimensions should be checked on site prior to commencement of work
site/survey based on ordnance survey information provided by prodats systems plc, (www.promap.co.uk) prodats does not guarantee that all past or current uses or features will be identified in the product
the product does not give details about the actual state or condition of the site nor should it be used or taken to indicate or exclude actual suitability or unsuitability of the site for any particular purpose, or relied upon for determining suitability or value, or used as a substitute for any physical investigation or inspection.
drawings to be read in accordance with the dwelling emission rate (der/ter) calculation. the building must be built 'as designed' meeting the criteria set for air permeability.
© HERTFORD PLANNING SERVICE
note
when printing off pdfs. it is the responsibility of the user to verify that the resulting prints are to scale on the appropriate sized sheet. also that the scale bars on the plan measure correctly.

hps Hertford Planning Service
Architecture & Planning
Westgate House, 37-41 Castle Street, Hertford, Herts SG14 1HH
Tel: 01992 552173 Fax: 01992 587643
Email: contact@hertfordplanning.co.uk www.hertfordplanning.co.uk

Description	Roof Conversion & Alterations
Project	2 Waterworks Cottages Cuffley EN6 4RB
Drawing	PLANS AND ELEVATIONS AS PROPOSED
Date	November 2019
Scale	1:50/1:100
Sheet size	A1
Drawn	JM

12537-P008-1st