


South-East Elevation 1:100


North-East Elevation 1:100

North-West Elevation 1:100


Roof Plan 1:100

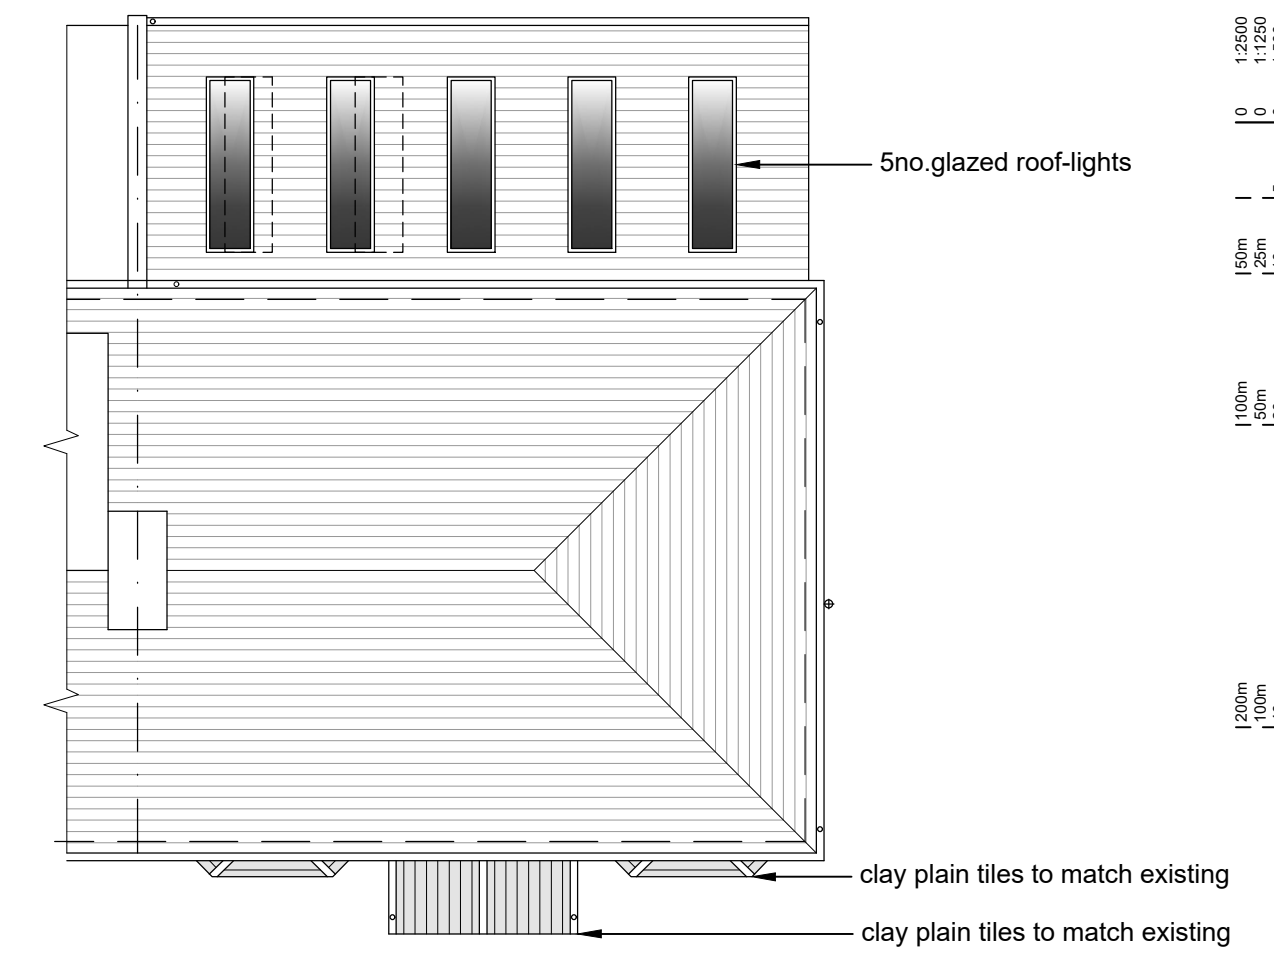


notes:
 any discrepancies should be reported immediately
 all dimensions should be checked on site prior to commencement of work
 site/survey based on ordnance survey information provided by prodart systems plc. (www.prodart.co.uk) prodart does not guarantee that all past or current uses or features will be identified in the product
 the product does not give details about the actual state or condition of the site nor should it be used or taken to indicate or exclude actual suitability or unsuitability of the site for any particular purpose, or relied upon for determining salability or value, or used as a substitute for any physical investigation or inspection.
 drawings to be read in accordance with the dwelling emission rate (der/ter) calculation. the building must be built 'as designed' meeting the criteria set for air permeability.
 © HERTFORD PLANNING SERVICE
 note
 when printing off pdf's.
 it is the responsibility of the user to verify that the resulting prints are to scale on the appropriate sized sheet.
 also that the scale bars on the plan measure correctly.

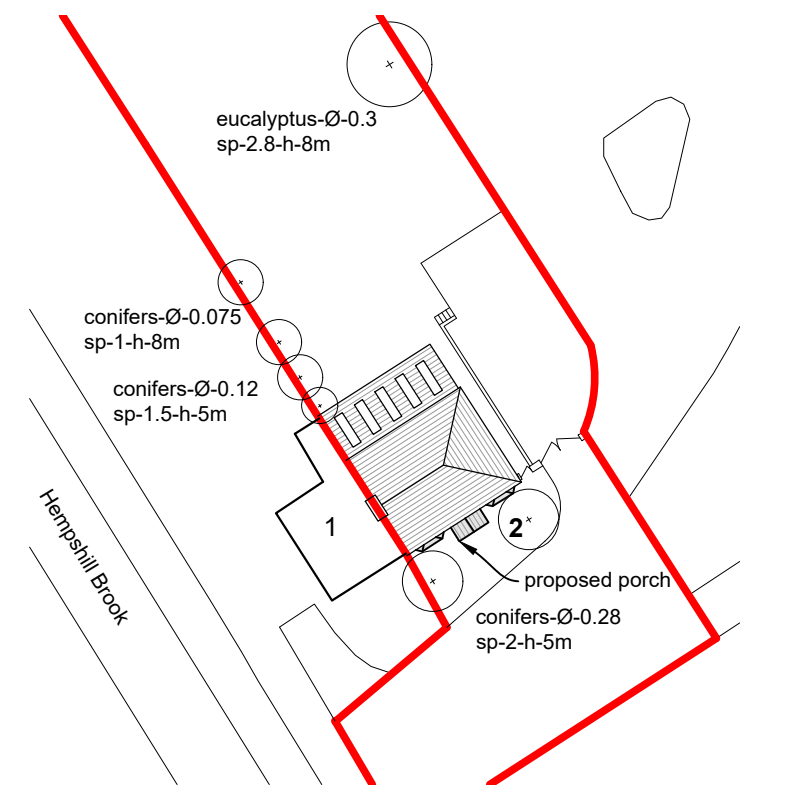


Site Plan 1:500

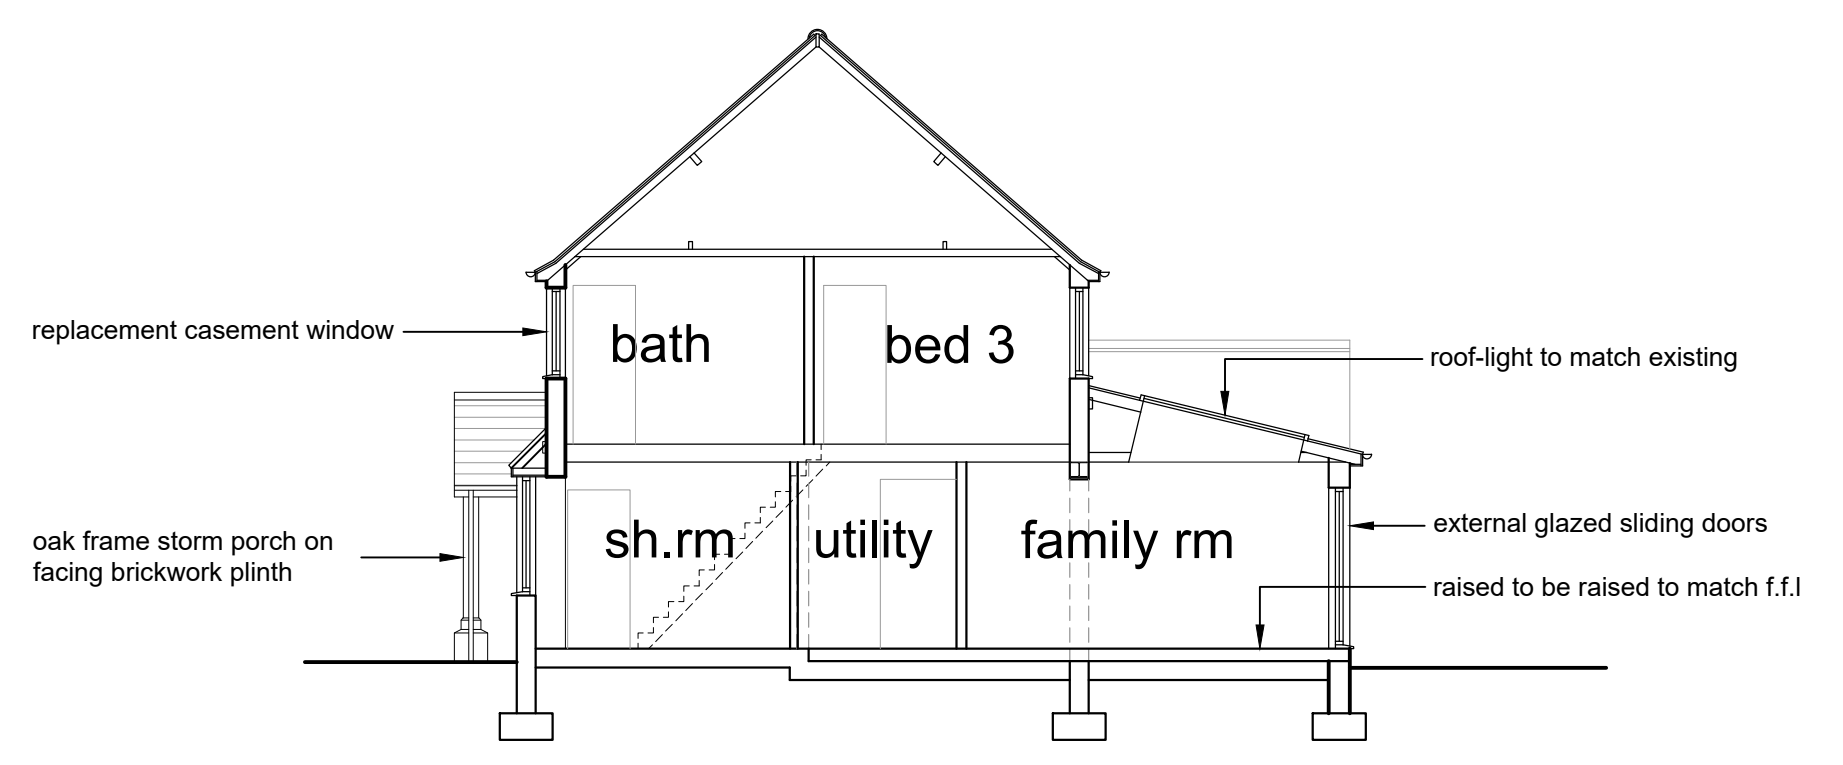

Section A-A 1:100

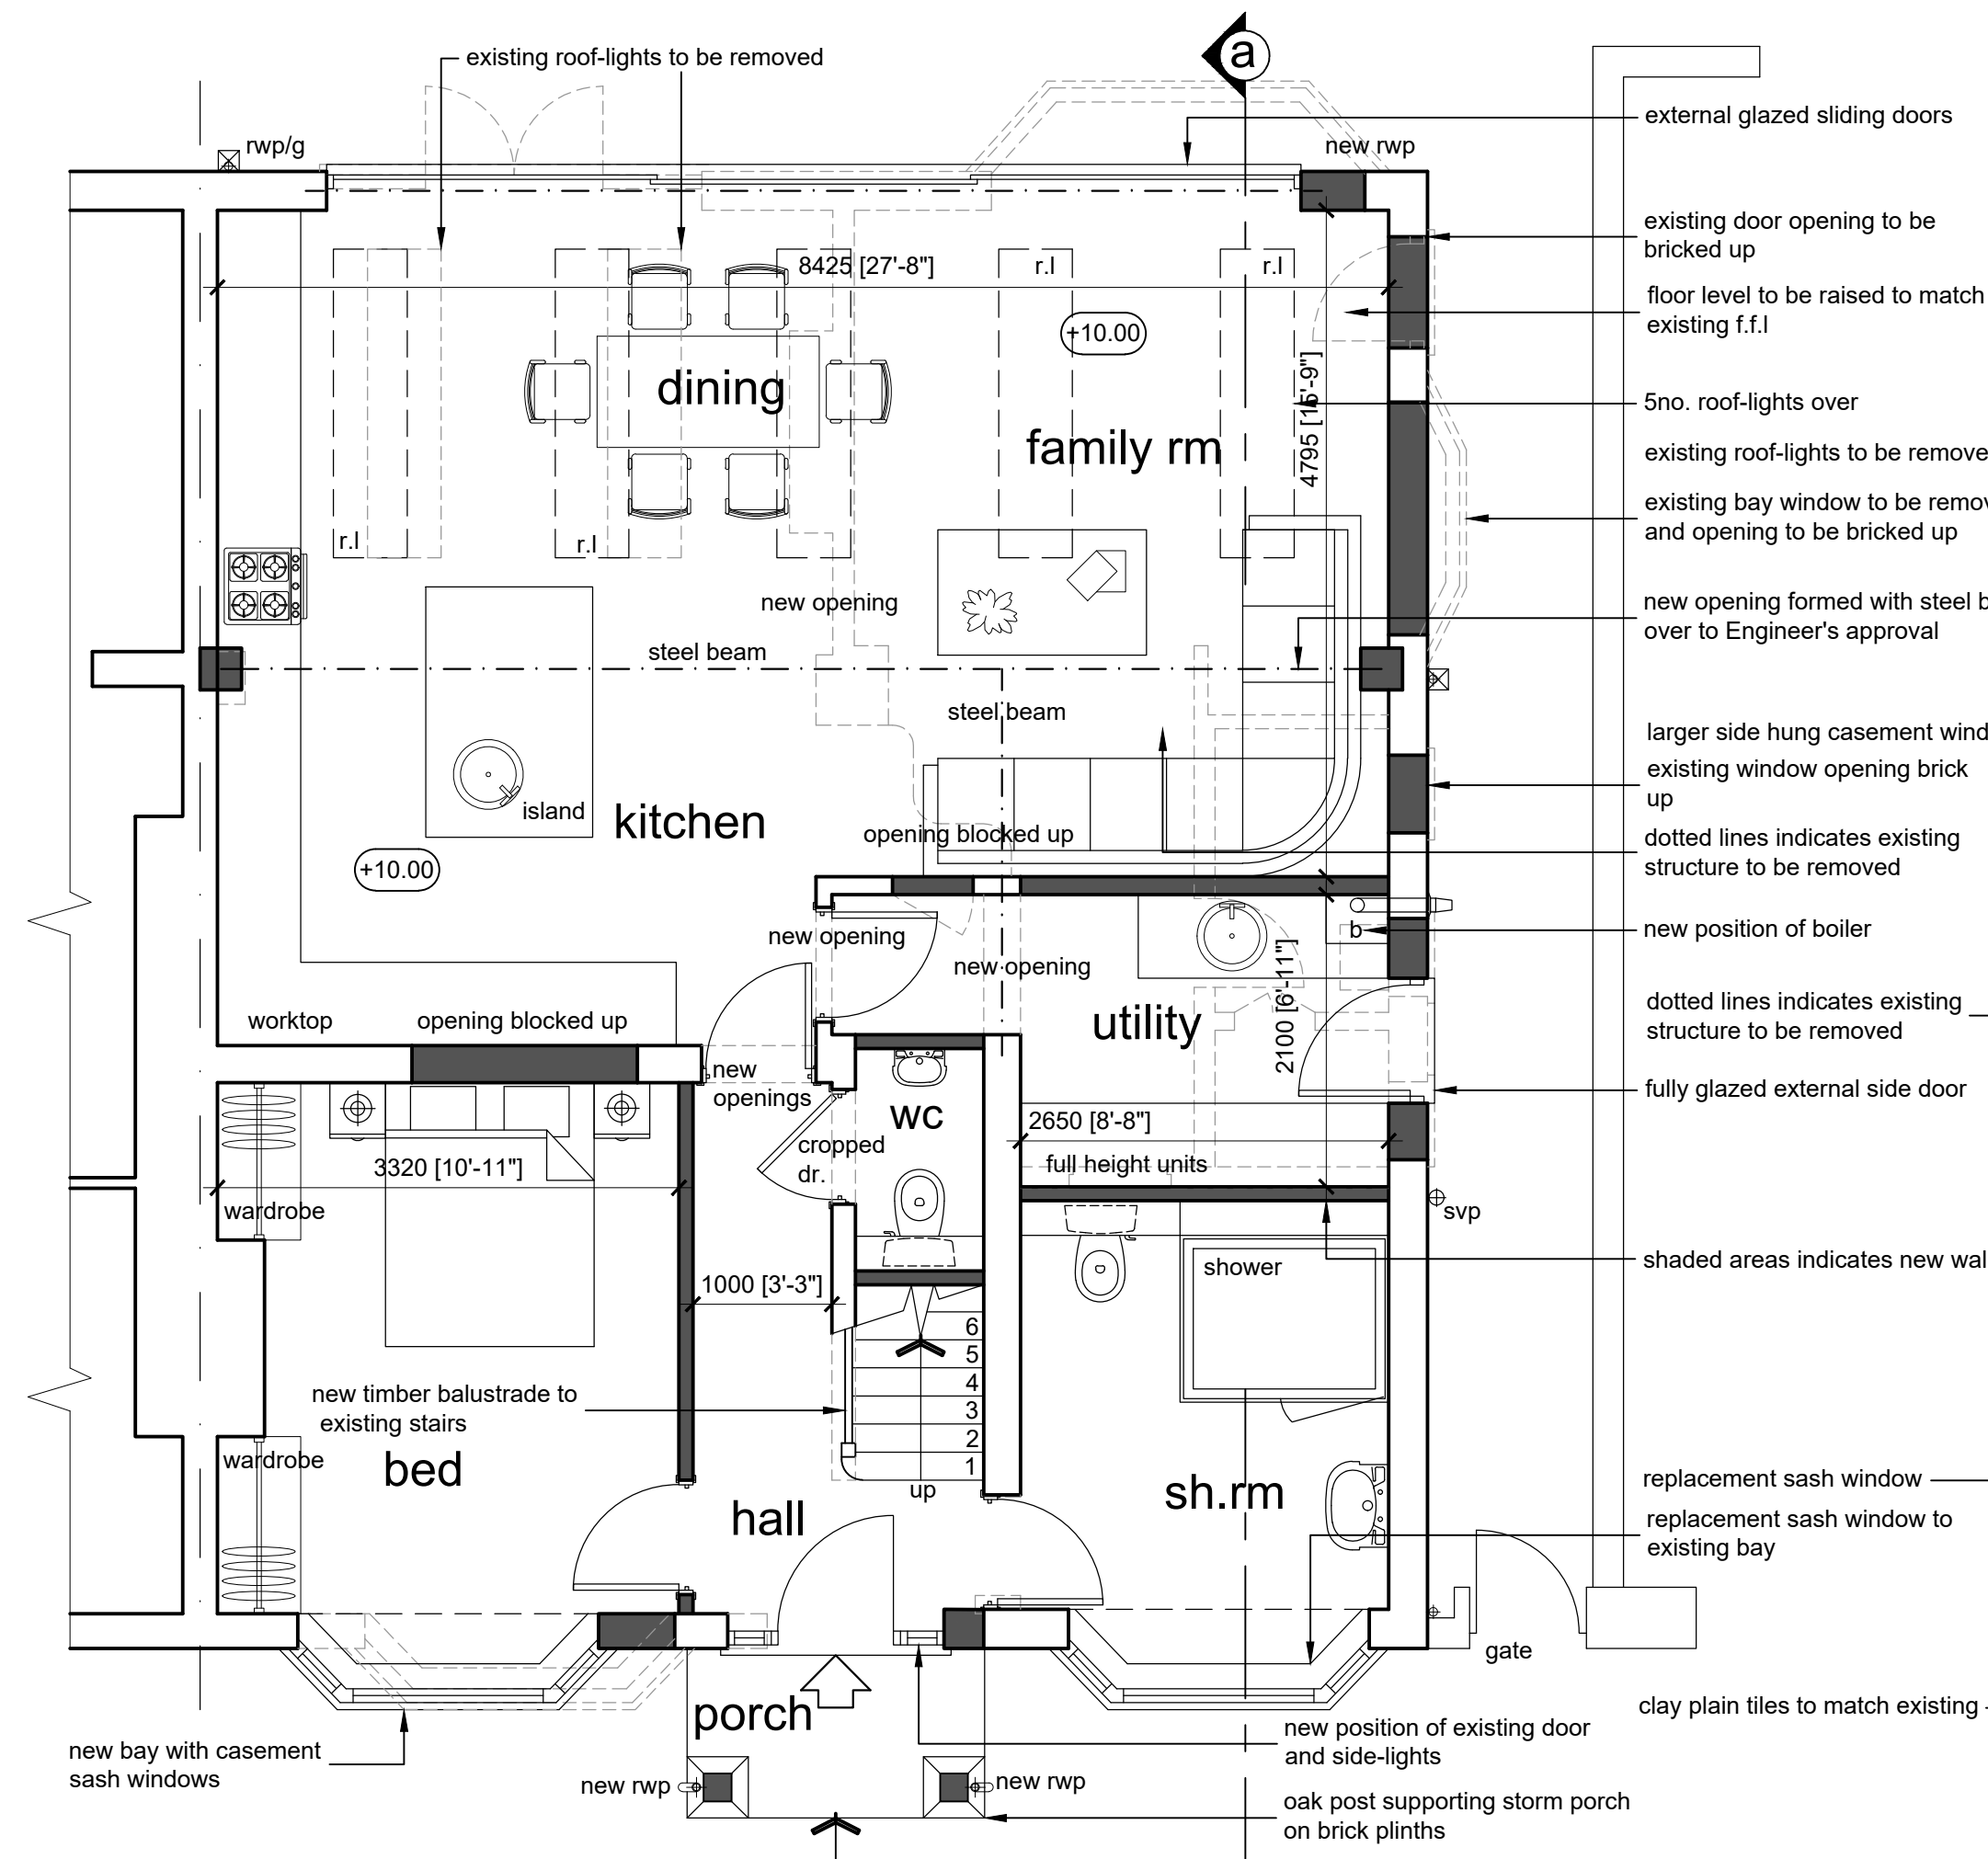

Ground Floor Plan 1:50

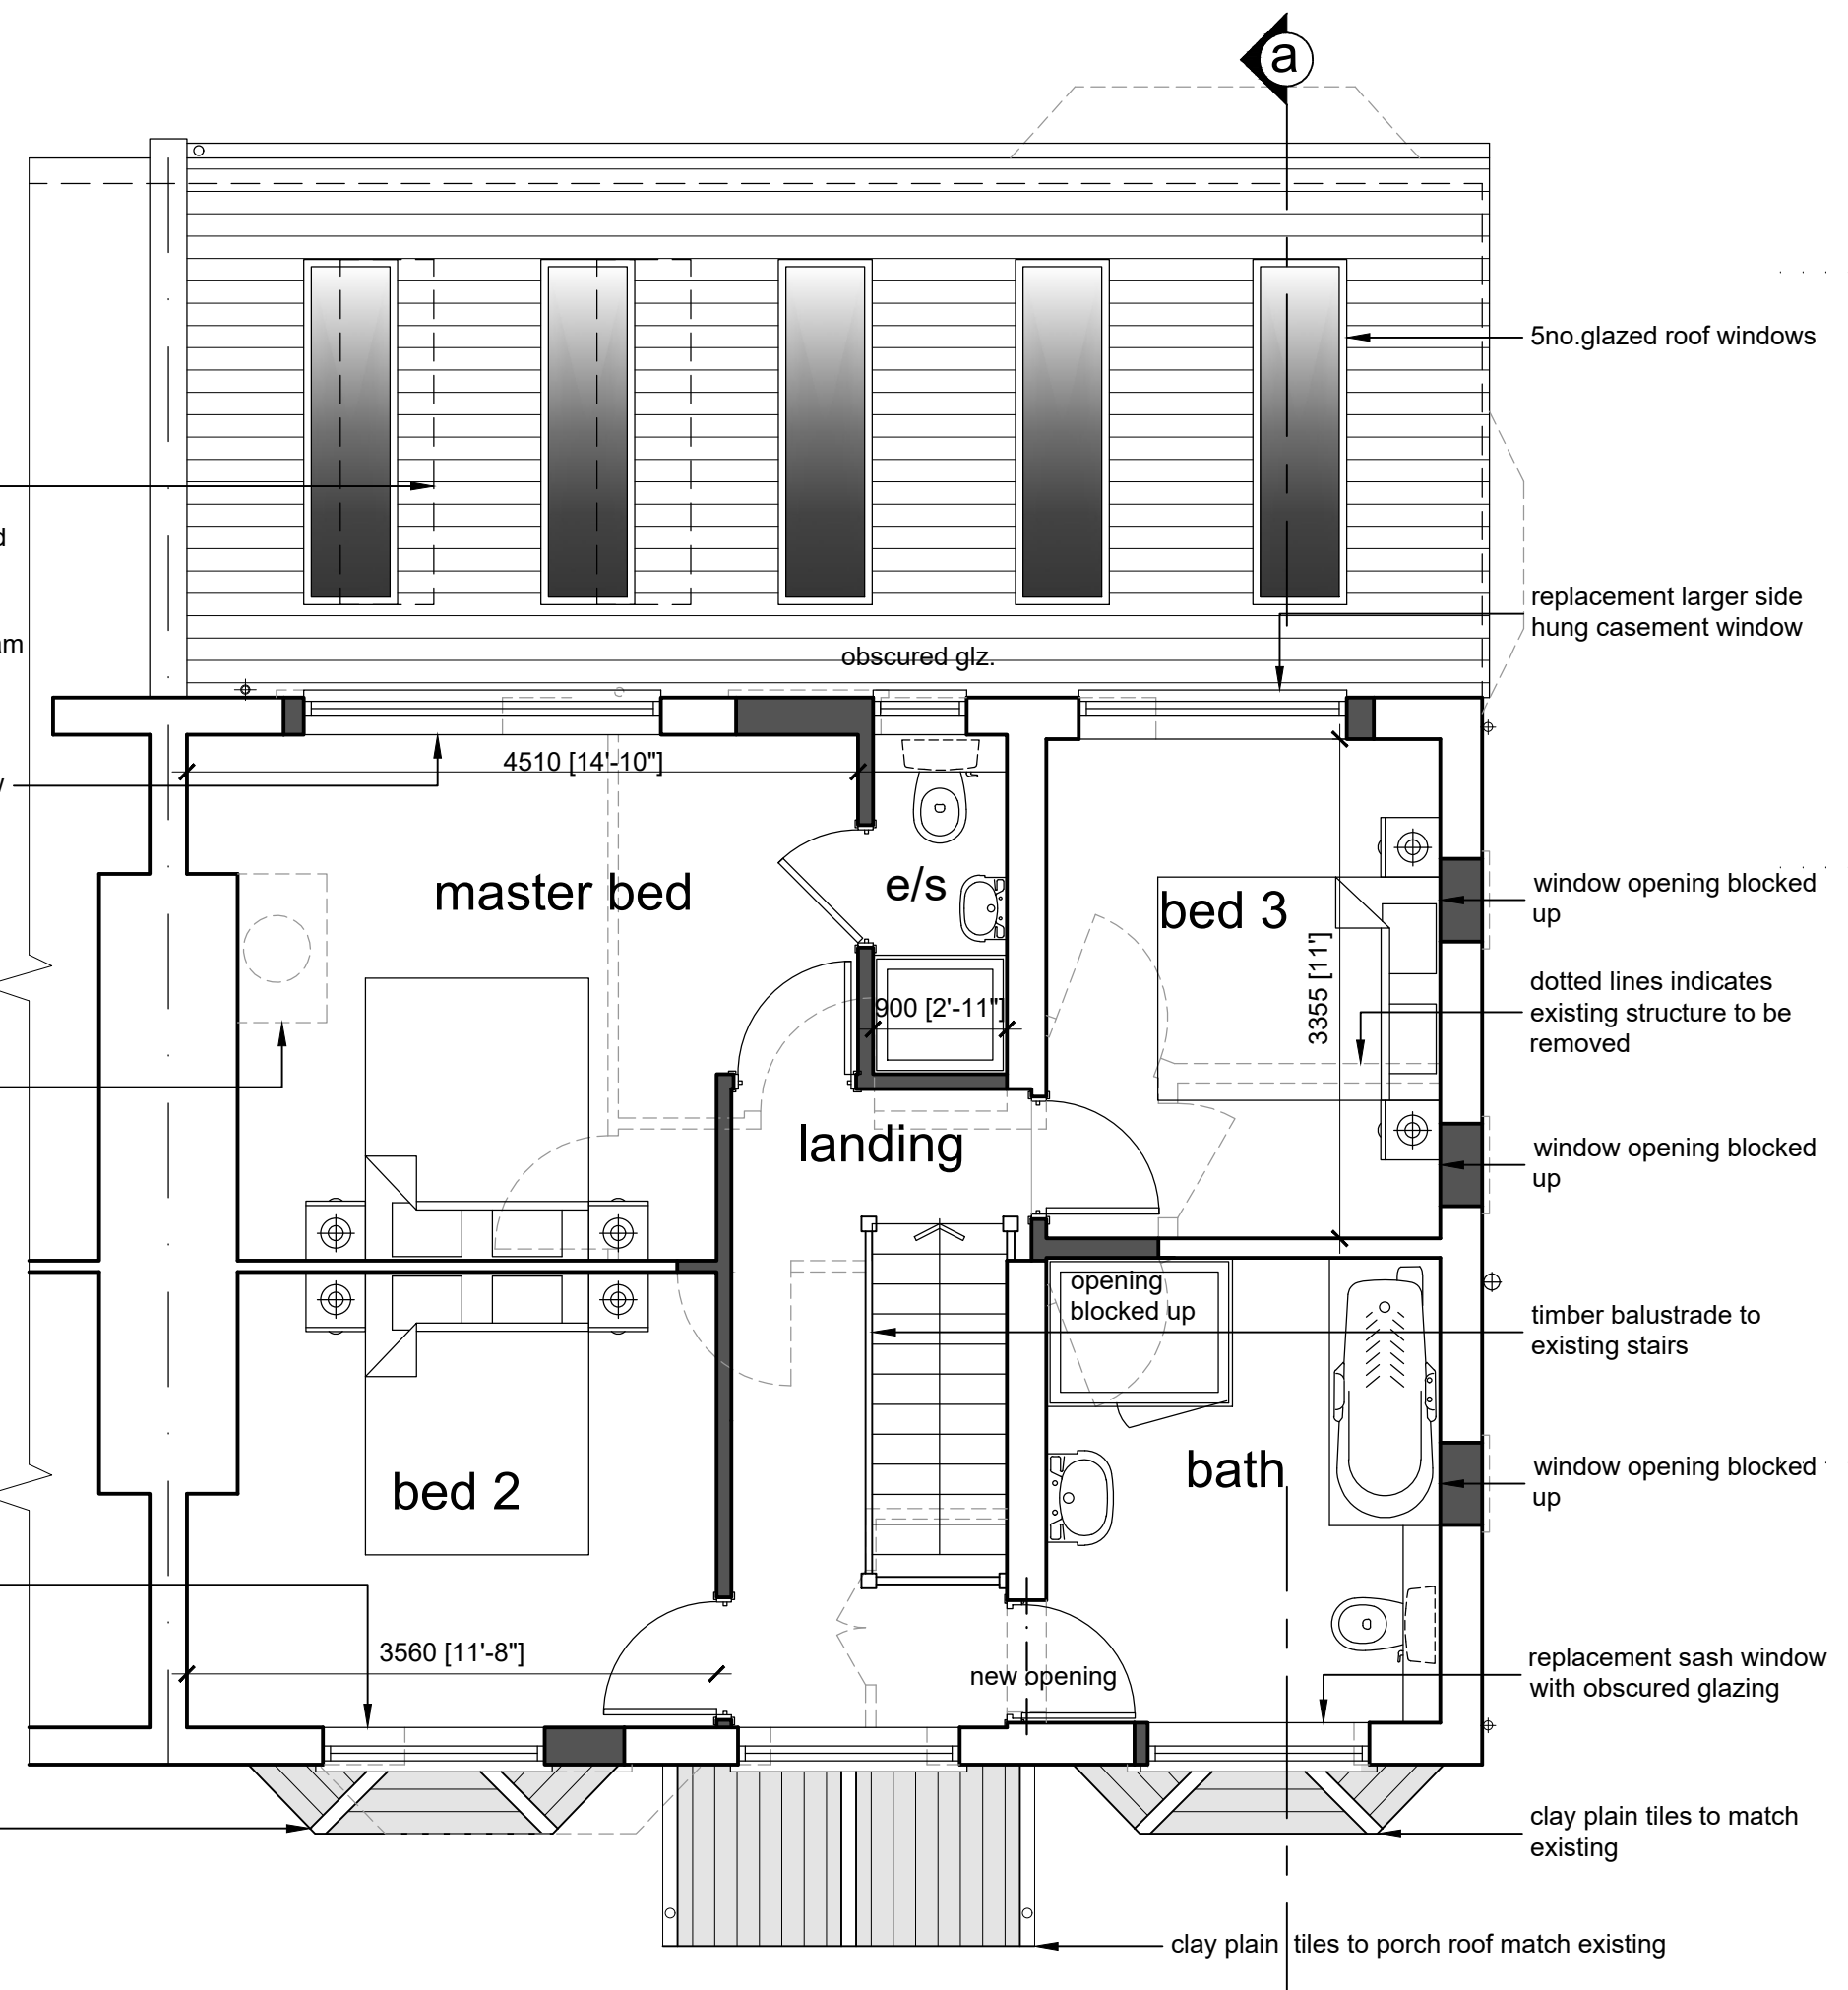

First Floor Plan 1:50



Location Plan 1:1250

DRAFT

Date	Description	Rev
Hertford Planning Service Architecture & Planning		
Westgate House, 37-41 Castle Street, Hertford, Herts SG14 1HH Tel: 01992 552173 Fax: 01992 587643 Email: contact@hertfordplanning.co.uk www.hertfordplanning.co.uk		
Description	Storm Porch & Alterations	
Project	2 Waterworks Cottages Cuffley EN6 4RB	
Drawing	PLANS AND ELEVATIONS AS PROPOSED	
Date	18/02/2020	
Scale	1:50/1:100	
Sheet size	A1	
Drawn	JM	
12537-P009-1st		

1:2500	0	1	50m	100m	200m
1:1250	0	2	25m	50m	100m
1:500	0	5m	10m	20m	40m
1:200	0	2m	4m	8m	16m
1:100	0	1m	2m	4m	8m
1:50	0	0.5m	1m	2m	4m