


USE FIGURED DIMENSIONS ONLY. DO NOT SCALE FROM THIS DRAWING. ALL DIMENSIONS MUST BE CHECKED ON SITE. ANY INCONSISTENCIES MUST BE REPORTED BACK TO THE ARCHITECT. THIS DRAWING AND ANY DESIGN INDICATED THEREIN ARE THE COPYRIGHT OF BROOKS MURRAY ARCHITECTS. ALL RIGHTS ARE RESERVED. NO PART OF THIS WORK MAY BE PRODUCED WITHOUT PROOF POSSESSION IN WRITING FROM BROOKS MURRAY ARCHITECTS. PLANNING STAGE DRAWINGS SHOULD NOT BE USED FOR CONSTRUCTION.

REV.	AMENDMENT	BY:	DATE
-			

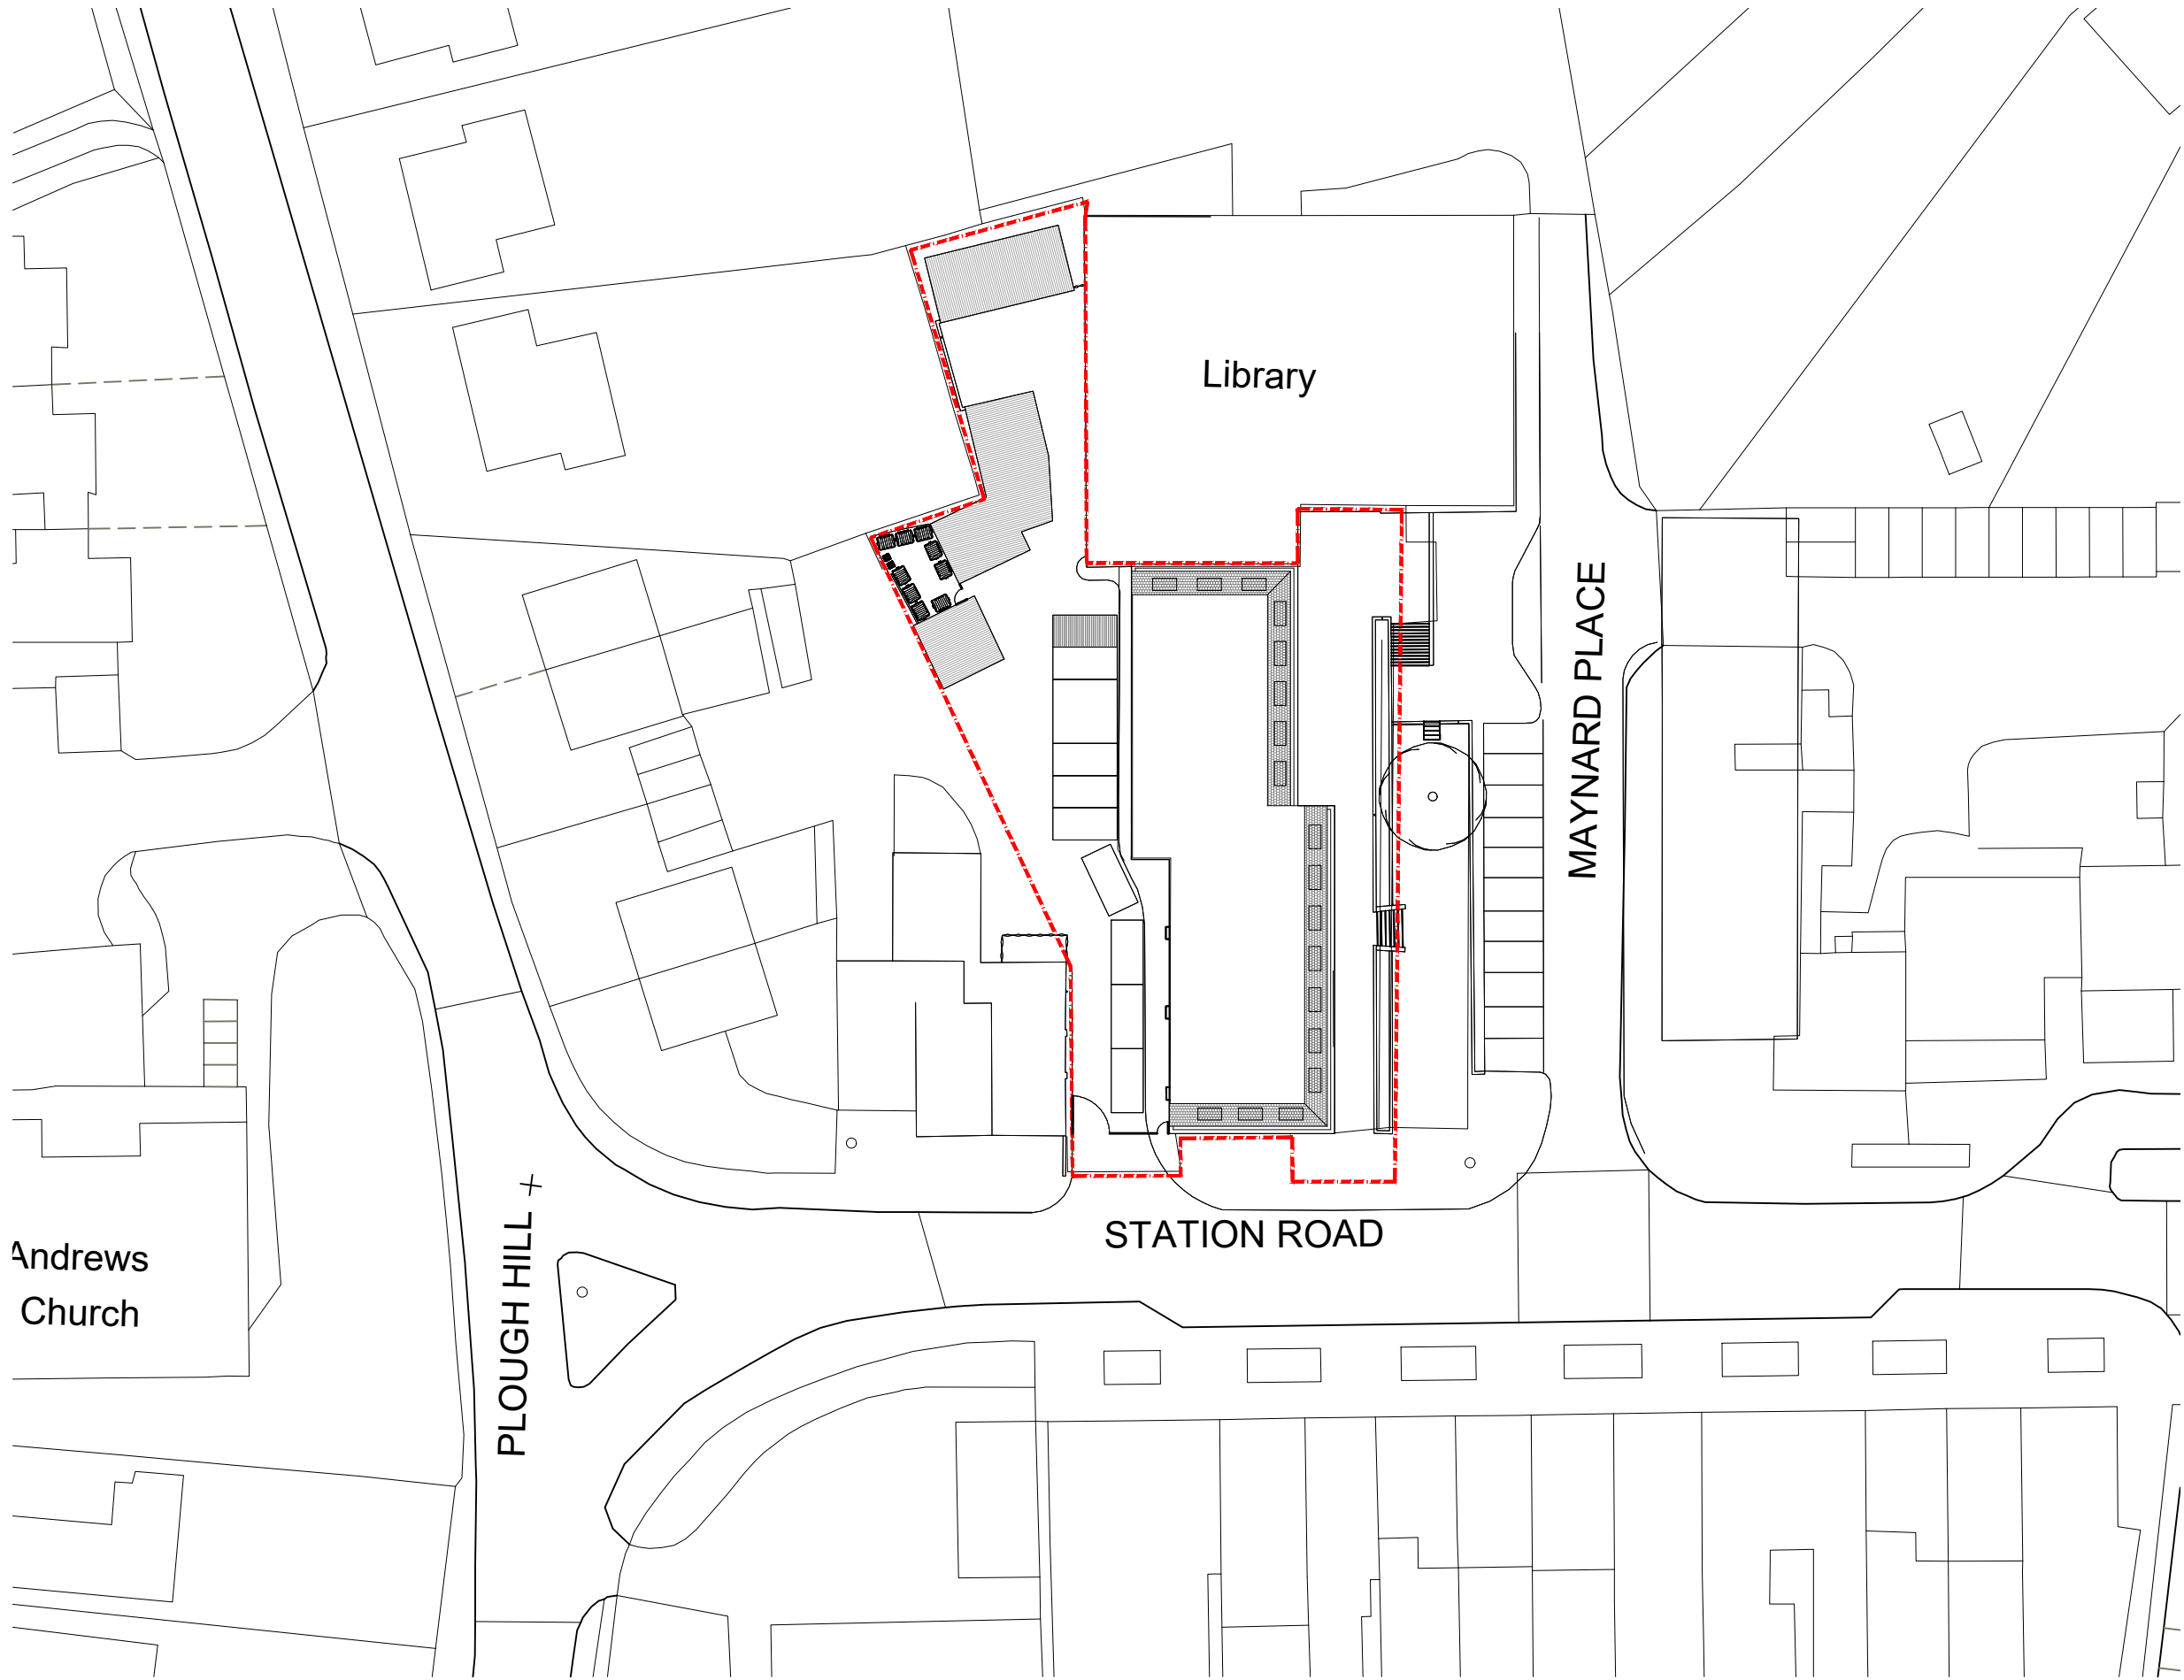


Andrews Church

PLOUGH HILL +

STATION ROAD

MAYNARD PLACE

Library


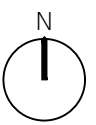


Brooks Murray Architects
The Arts Building, Morris Place, N4 3JG
+44 (0)2077399955 architects@brooksmurray.com



CLIENT:
PRIVATE CLIENT
JOB:
1-22 Maynard Place
Cuffley
EN6 4JA
DRAWING TITLE:
Block Plan

SCALE:
1:500 @A3
DATE:
June 2020
STATUS:
Planning Application
DRAWING NUMBER: 1254.01.002 REV: ISSUED BY: CF

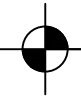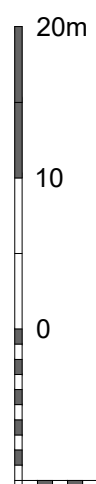

Proposed Block Plan
1:500 @ A3

