


USE FIGURED DIMENSIONS ONLY. DO NOT SCALE FROM THIS DRAWING. ALL DIMENSIONS MUST BE CHECKED ON SITE. ANY INCONSISTENCIES MUST BE REPORTED BACK TO THE ARCHITECT. THIS DRAWING AND ANY DESIGNS INDICATED THEREON ARE THE COPYRIGHT OF BROOKS | MURRAY ARCHITECTS. ALL RIGHTS ARE RESERVED. NO PART OF THIS WORK MAY BE PRODUCED WITHOUT PRIOR PERMISSION IN WRITING FROM BROOKS | MURRAY ARCHITECTS. PLANNING STAGE DRAWINGS SHOULD NOT BE USED FOR CONSTRUCTION.

REV.	AMENDMENT	BY:	DATE
-			

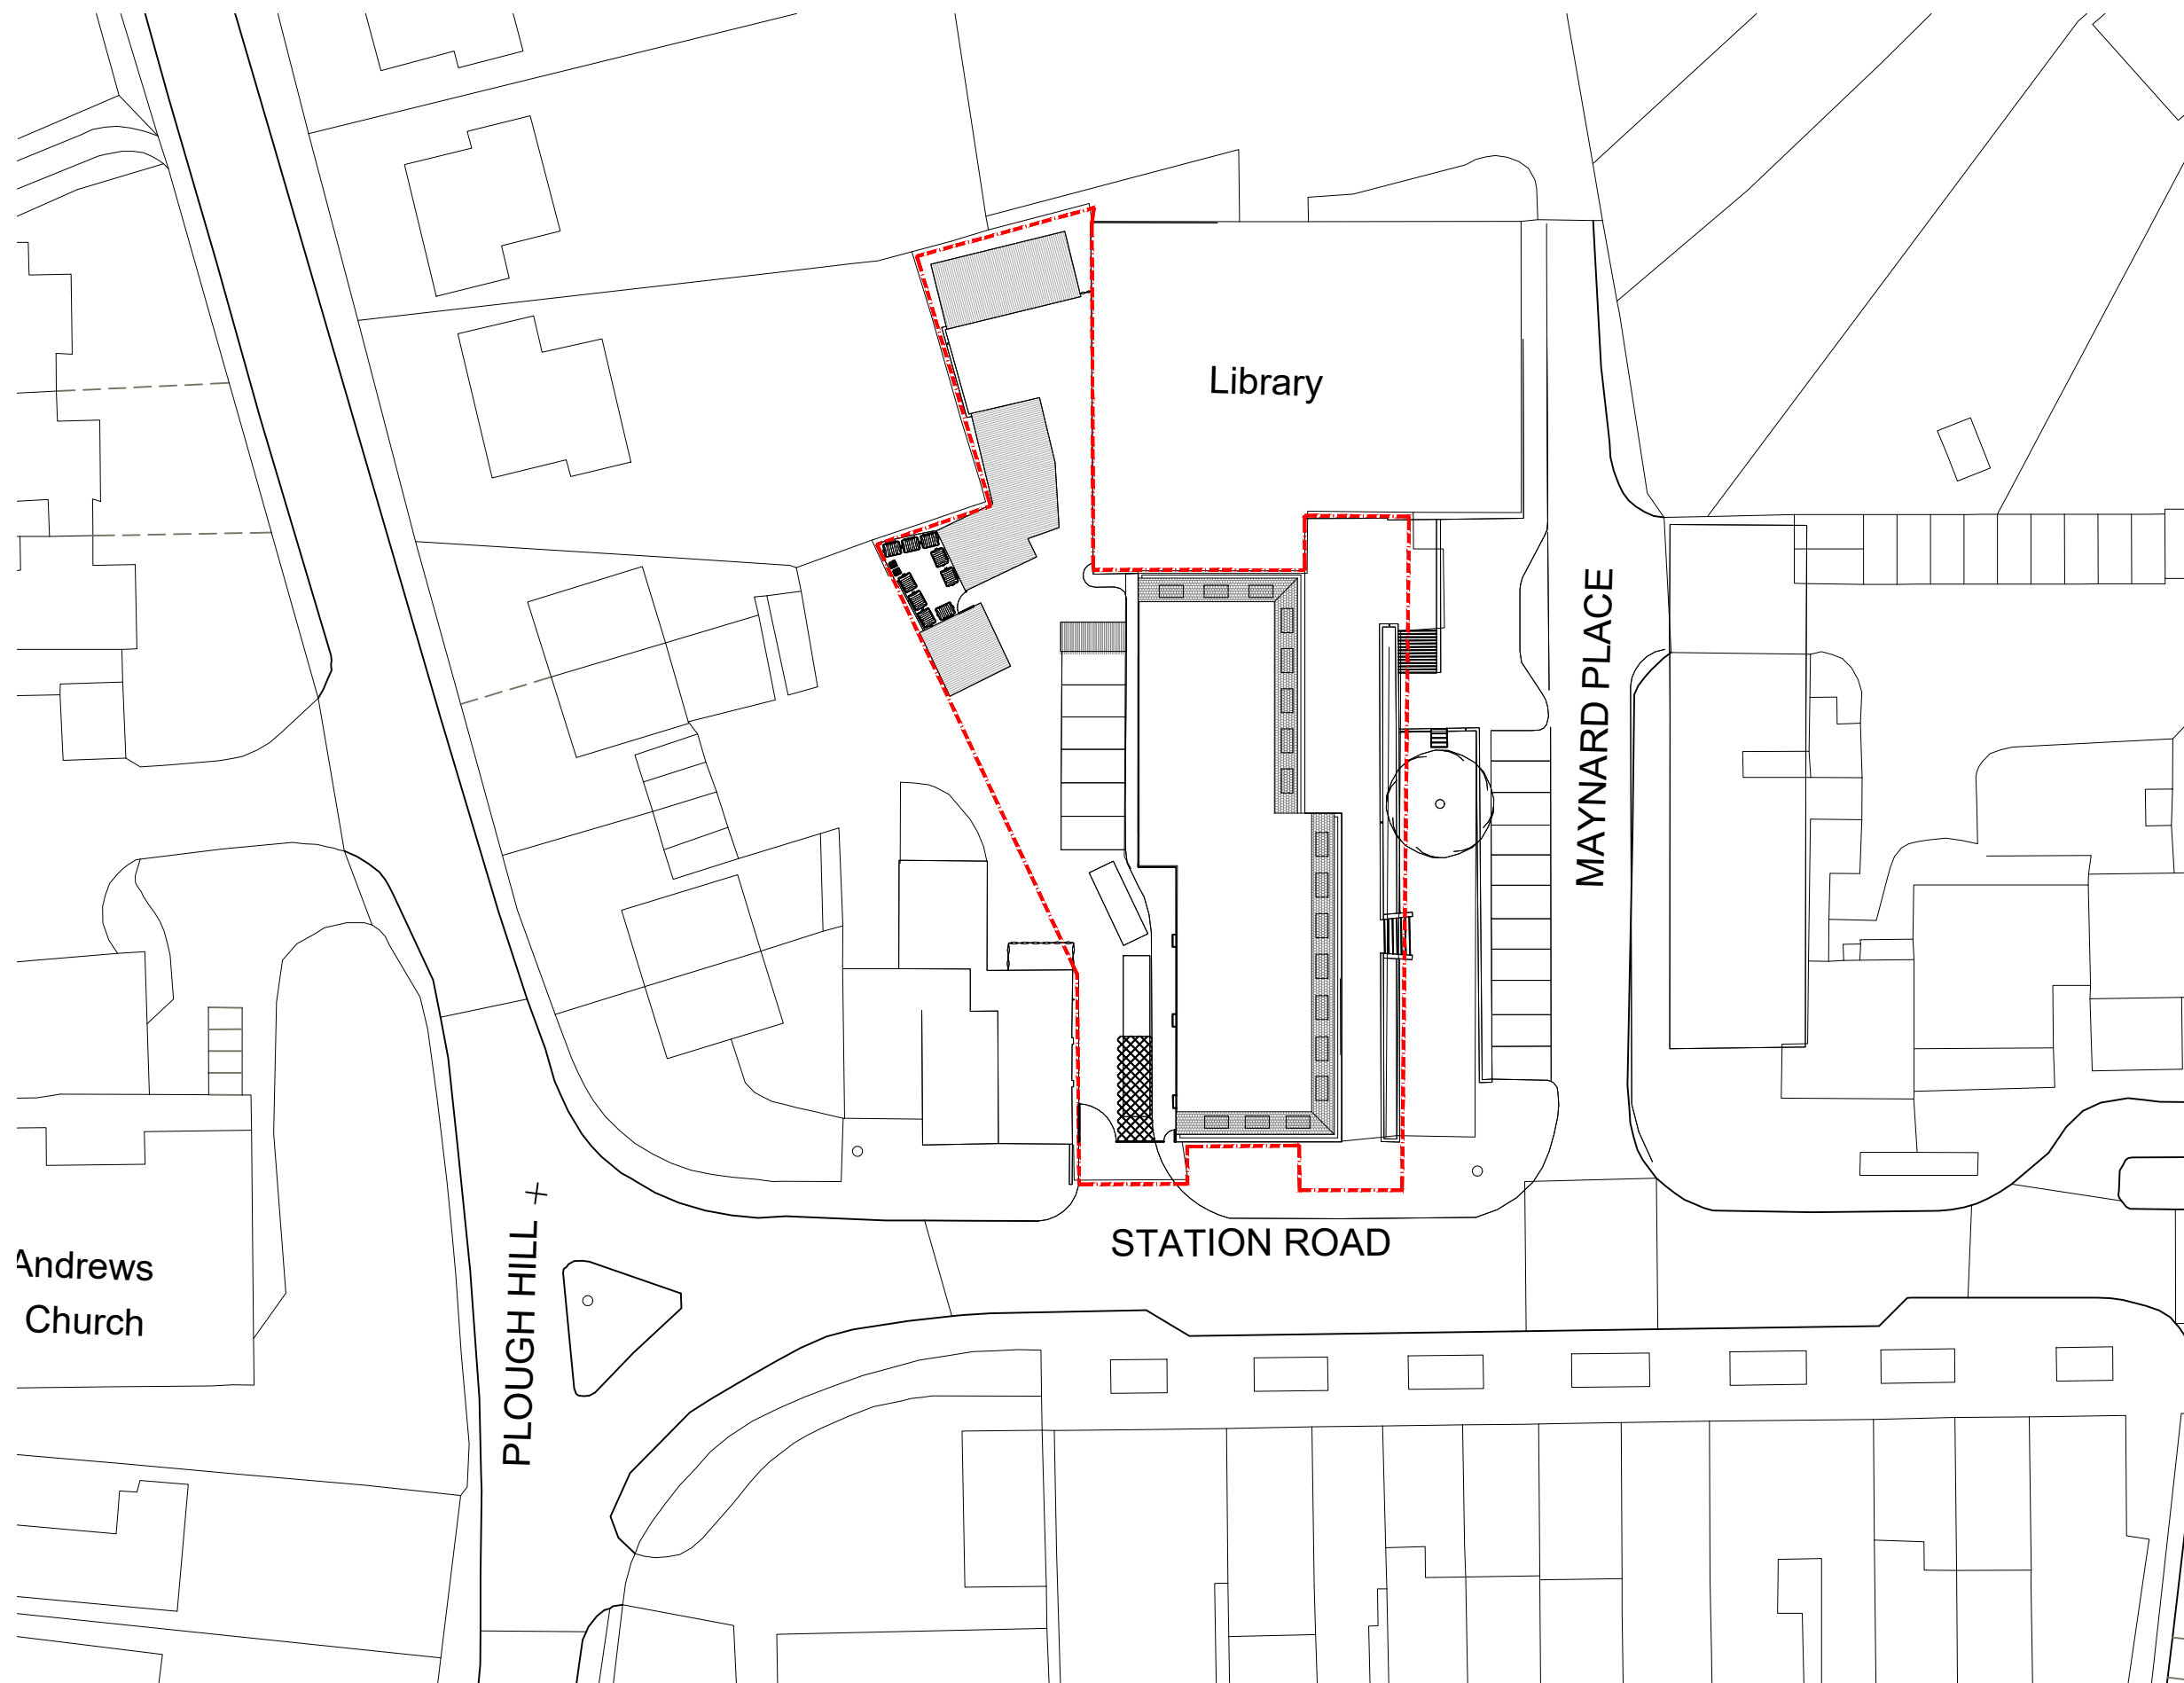


Andrews Church

PLOUGH HILL +

Library

MAYNARD PLACE

STATION ROAD

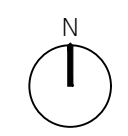

Brooks Murray Architects  
The Arts Building, Morris Place, N4 3JG  
+44 (0)2077399955 architects@brooksmurray.com



CLIENT:  
PRIVATE CLIENT

JOB:  
1-22 Maynard Place  
Cuffley  
EN6 4JA


DRAWING TITLE:  
Block Plan

SCALE:  
1:500 @A3

DATE:  
March 2021

STATUS:  
Planning Application

DRAWING NUMBER: 1254.01.PA2.002    REV:    ISSUED BY: CF

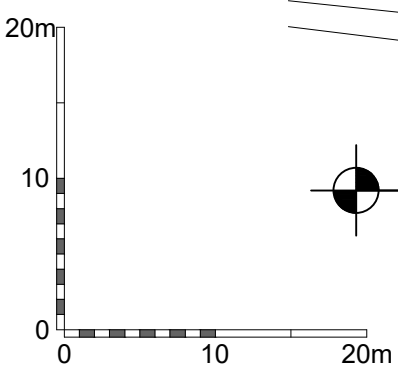

Proposed Block Plan  
1:500 @ A3