



Site Location

1:1250

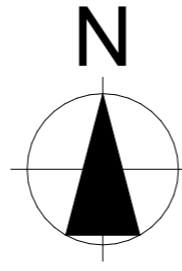

Proposed Site Layout

1:500

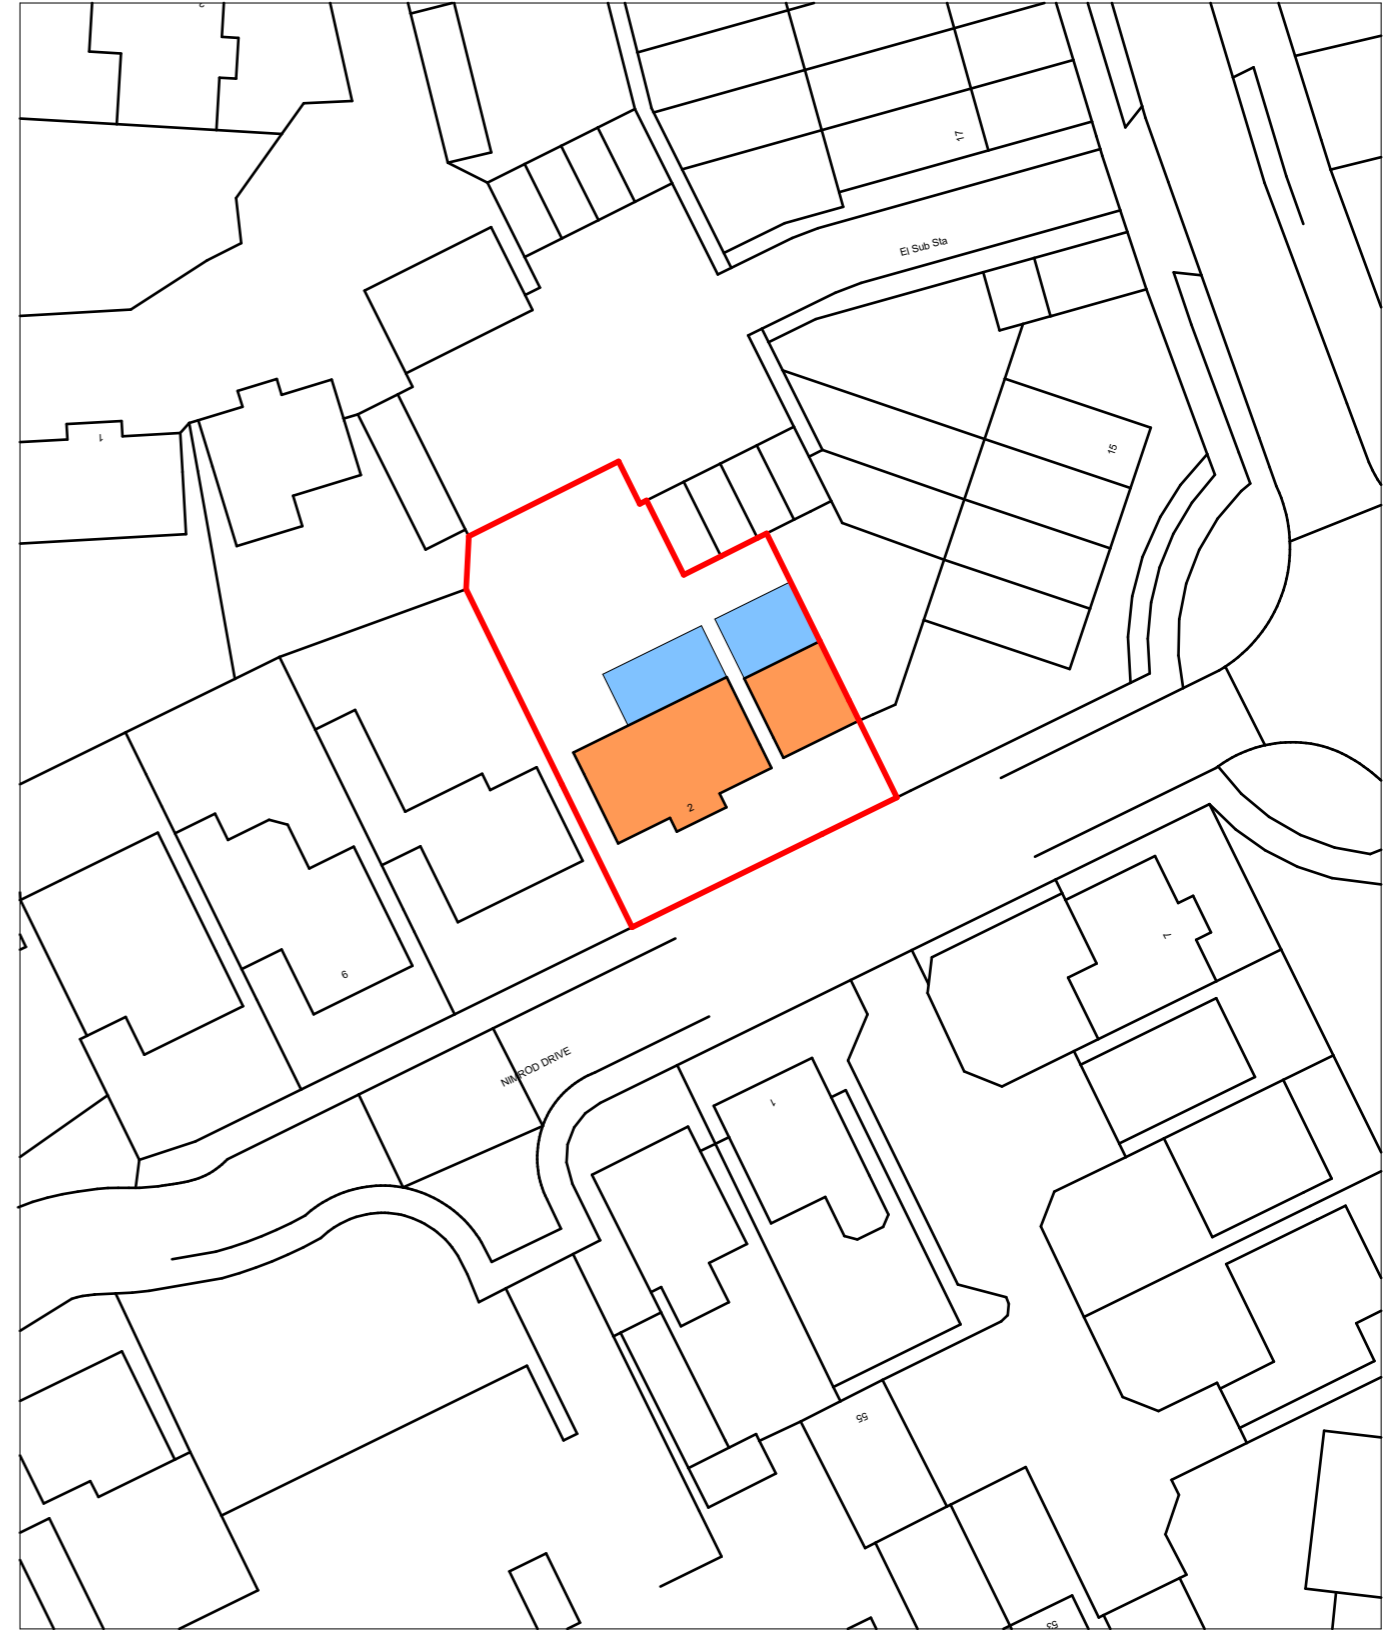

KEENAN
PROJECT
DESIGNS

KEENAN PROJECT DESIGNS

0800 233 5787
INFO@KEENANPROJECTDESIGNS.COM
WWW.KEENANPROJECTDESIGNS.COM

All Dims in millimeters unless otherwise stated.
Do not scale except for planning purposes.
If in doubt - Ask
This drawing is confidential and is the property of Keenan Project Designs Ltd.
© Copyright

CLIENT:
Beny Sarpong

ADDRESS:
2 Nimrod Dr, Hatfield, AL10 9LS, England

DATE:
16/03/2022

DRAWING SHEET SIZE:
A3

DRAWN BY:
Ivan Sapov

DRAWING NUMBER:
1289 G - 07

PROJECT LEAD:
Amit Gupta

REVISION: G
29/03/2023
Ivan Sapov