


Site Location

1:1250

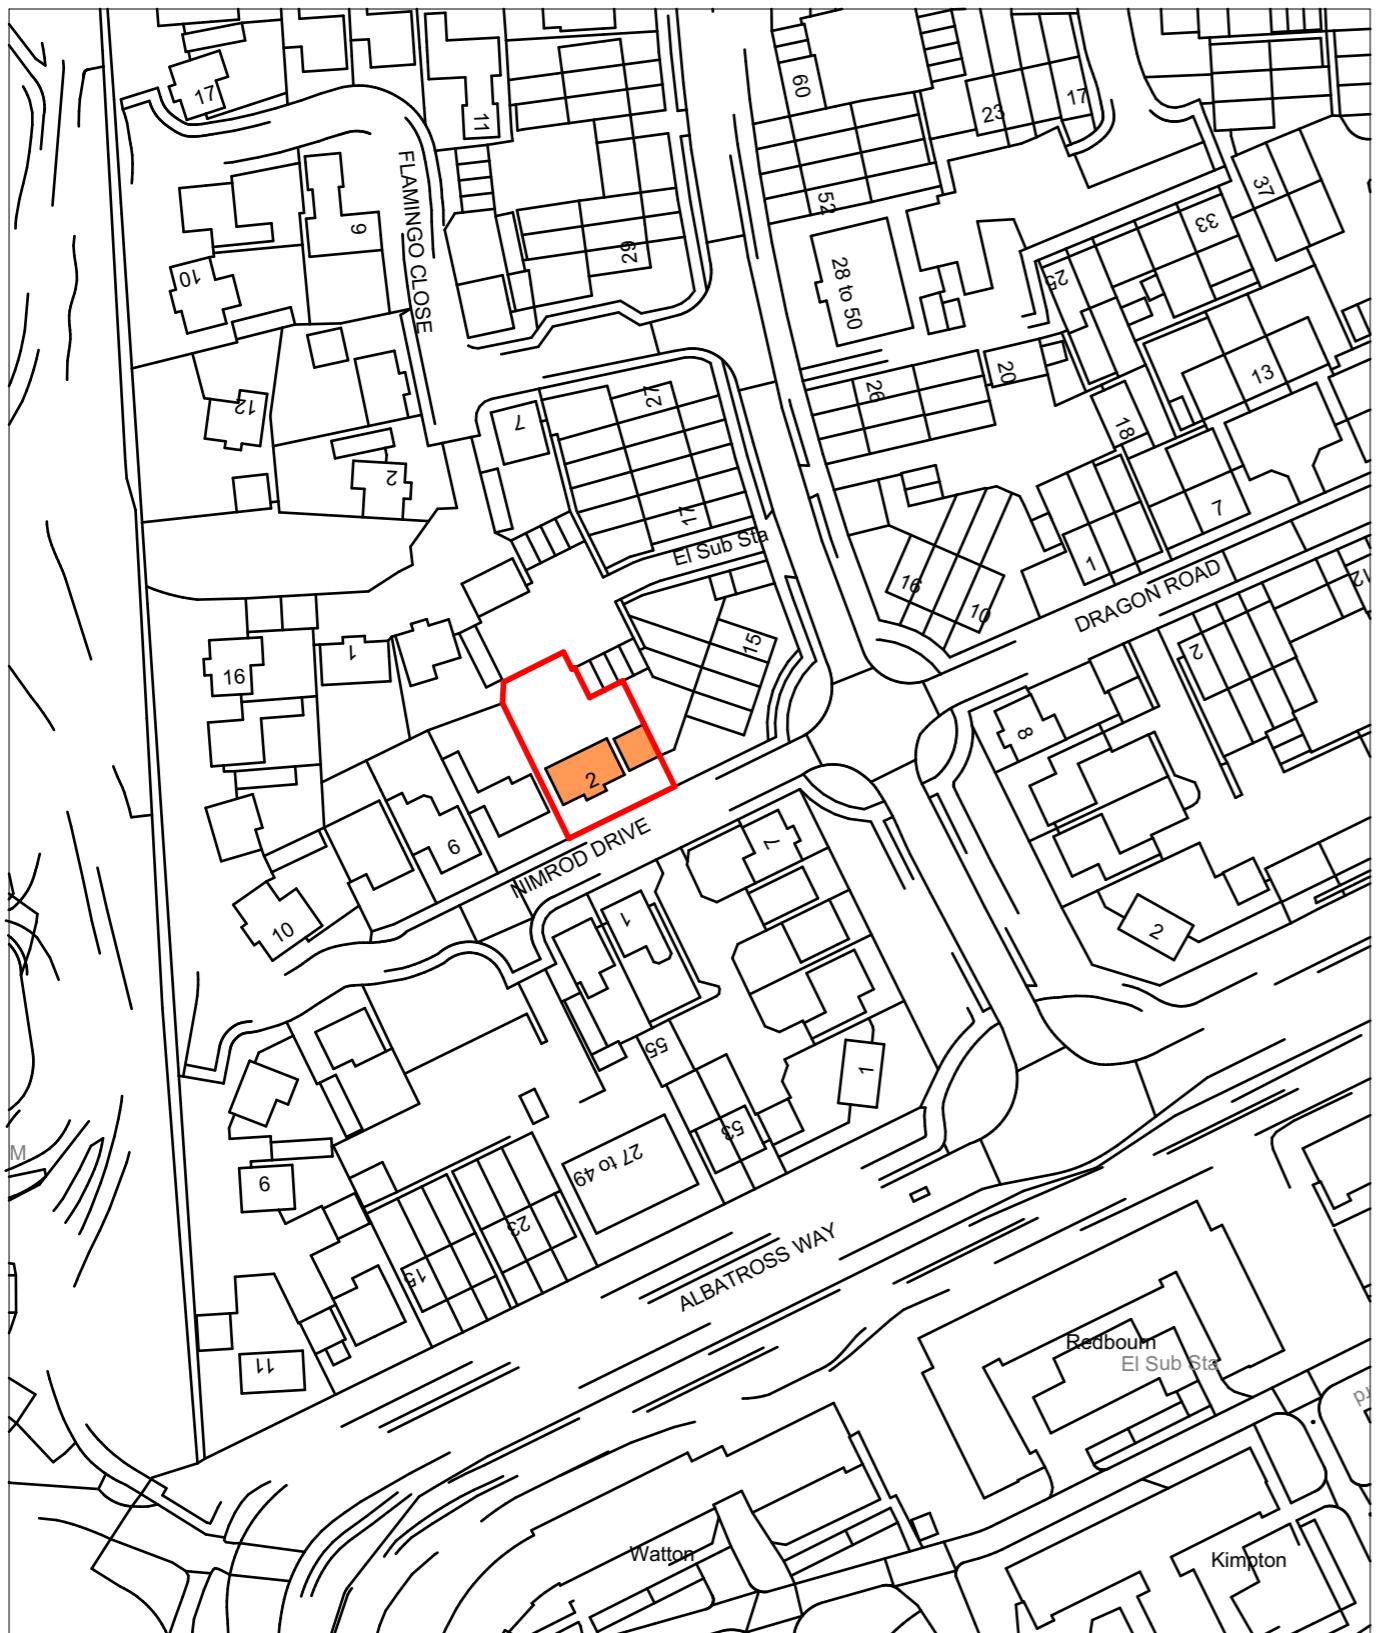

Proposed Site Layout

1:500



Scale 1:1250 25 0 60m

Scale 1:500 5 0 30m

KEENAN
PROJECT
DESIGNS

KEENAN PROJECT DESIGNS
0800 233 5787
INFO@KEENANPROJECTDESIGNS.COM
WWW.KEENANPROJECTDESIGNS.COM
All Dims in millimeters unless otherwise stated.
Do not scale except for planning purposes.
If in doubt - Ask
This drawing is confidential and is the property of Keenan Project Designs Ltd.
© Copyright

CLIENT:
Beny Sarpong

DATE:
16/03/2022

DRAWN BY:
Ivan Sapov

PROJECT LEAD:
Amit Gupta

ADDRESS:
2 Nimrod Dr, Hatfield, AL10 9LS, England

DRAWING SHEET SIZE:
A3

DRAWING NUMBER:
1289 N - 07

REVISION: N
07/03/2024
Ivan Sapov