



ALL DIMENSIONS TO BE CHECKED ON SITE.  
DO NOT SCALE FROM THIS DRAWING EXCEPT FOR THE  
PURPOSES OF LOCAL AUTHORITY PLANNING

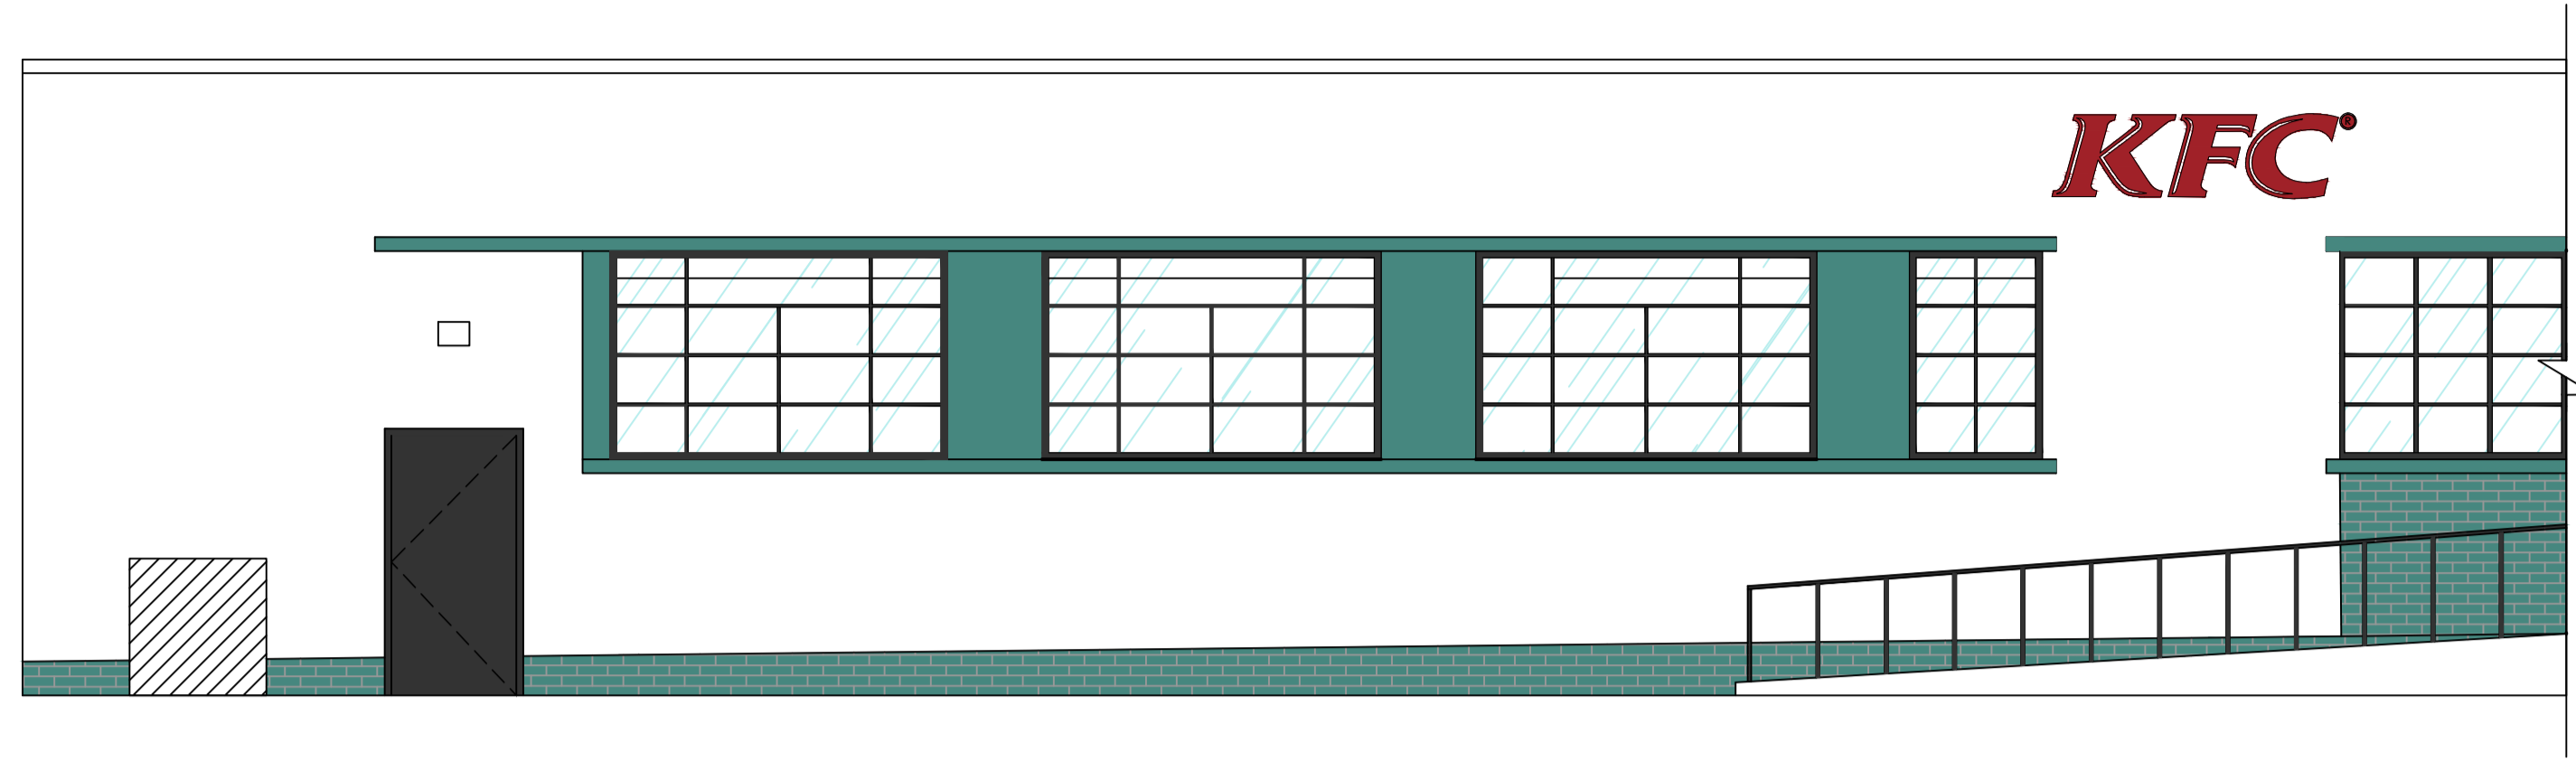


**existing elevation A**  
scale - 1:50 @ A1 / 1:100 @ A3




**existing elevation B**  
scale - 1:50 @ A1 / 1:100 @ A3

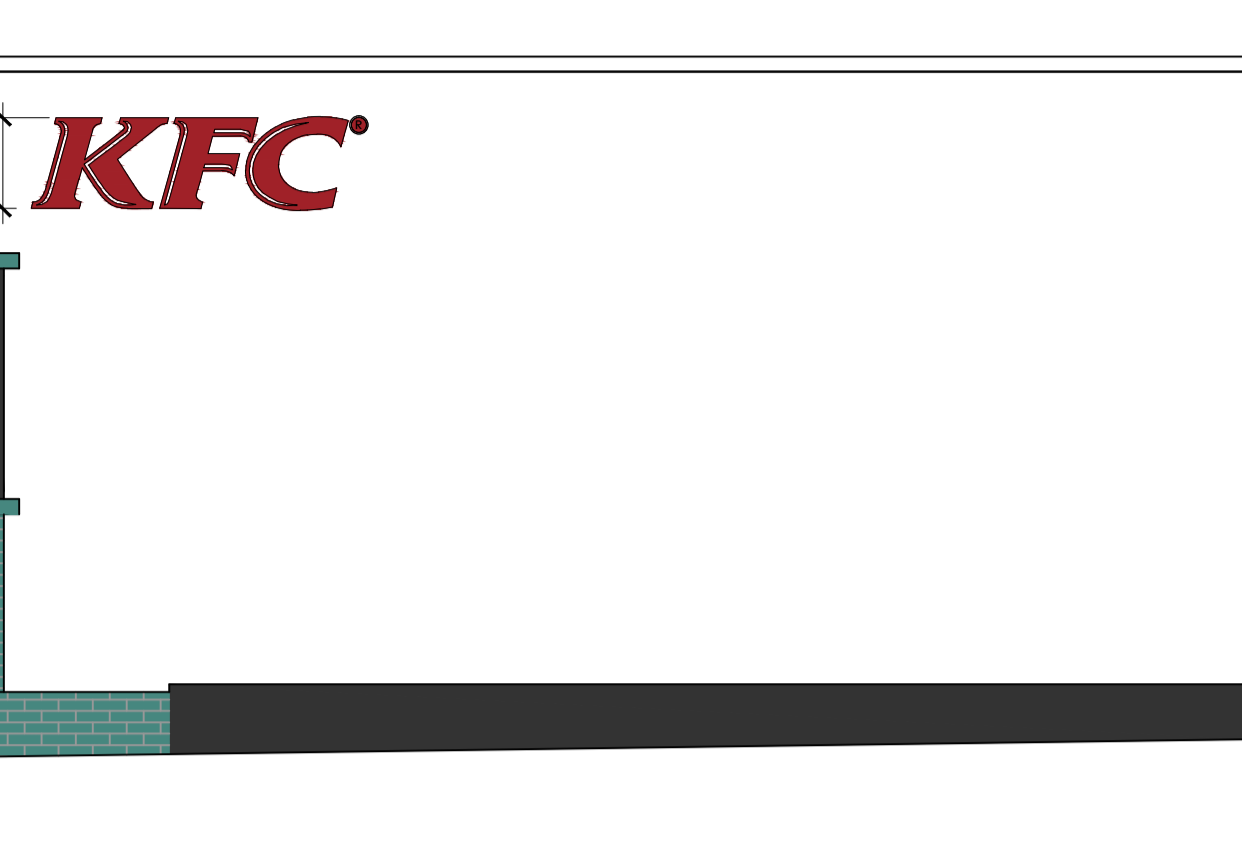

**existing elevation C**  
scale - 1:50 @ A1 / 1:100 @ A3

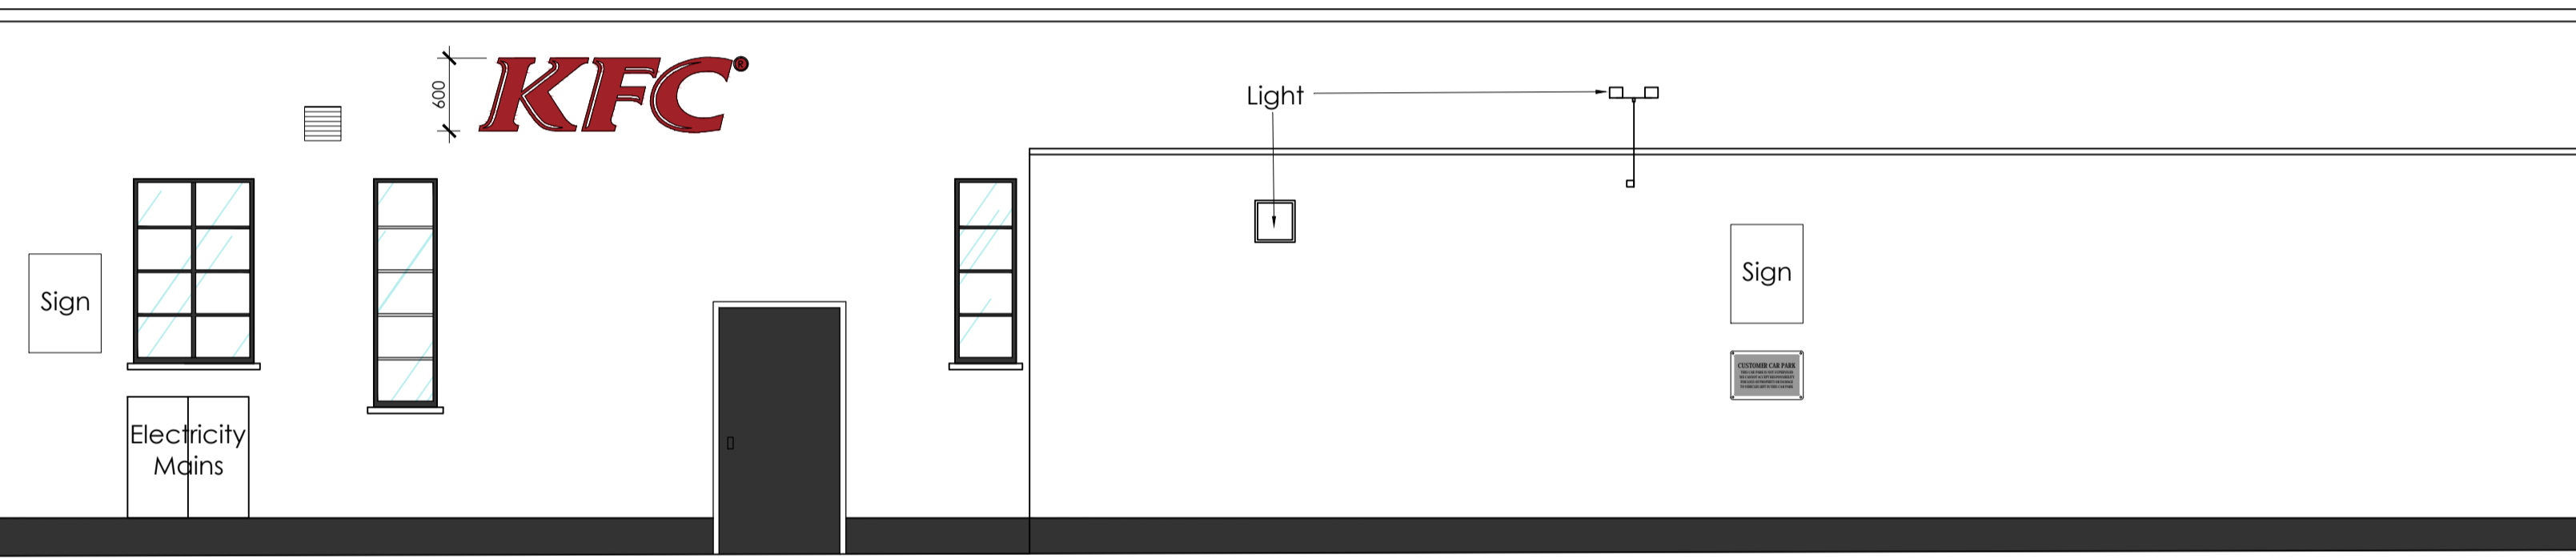


**existing elevation D**  
scale - 1:50 @ A1 / 1:100 @ A3



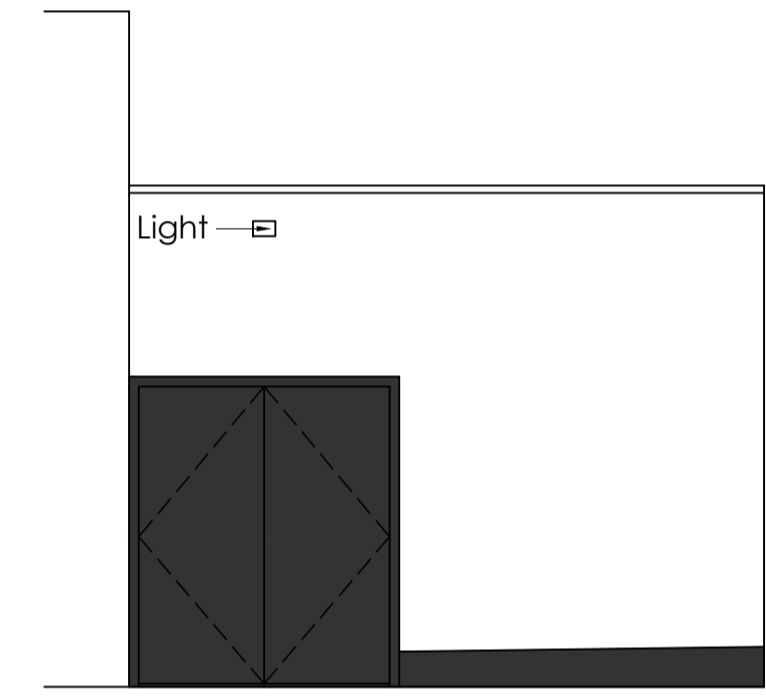


**existing elevation E**  
scale - 1:50 @ A1 / 1:100 @ A3

**NOTE:**  
Elevations drawn  
up from images.

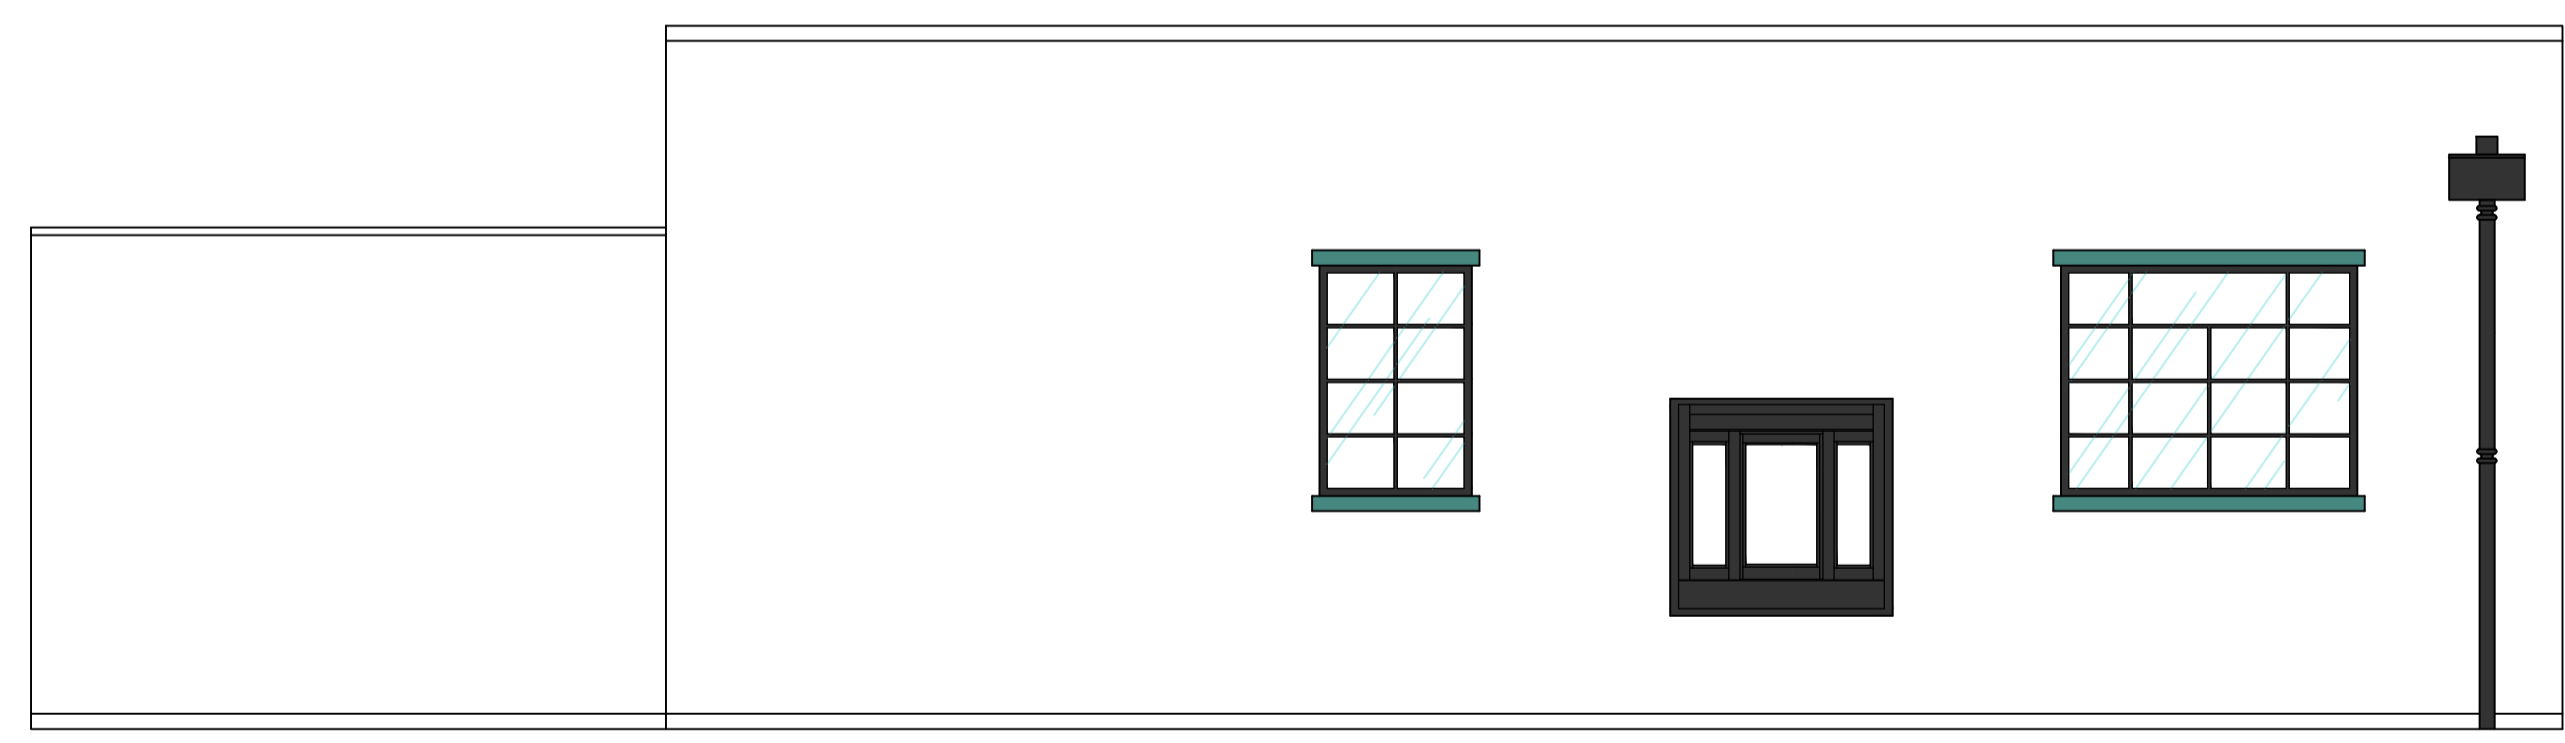

**existing elevation F**  
scale - 1:50 @ A1 / 1:100 @ A3

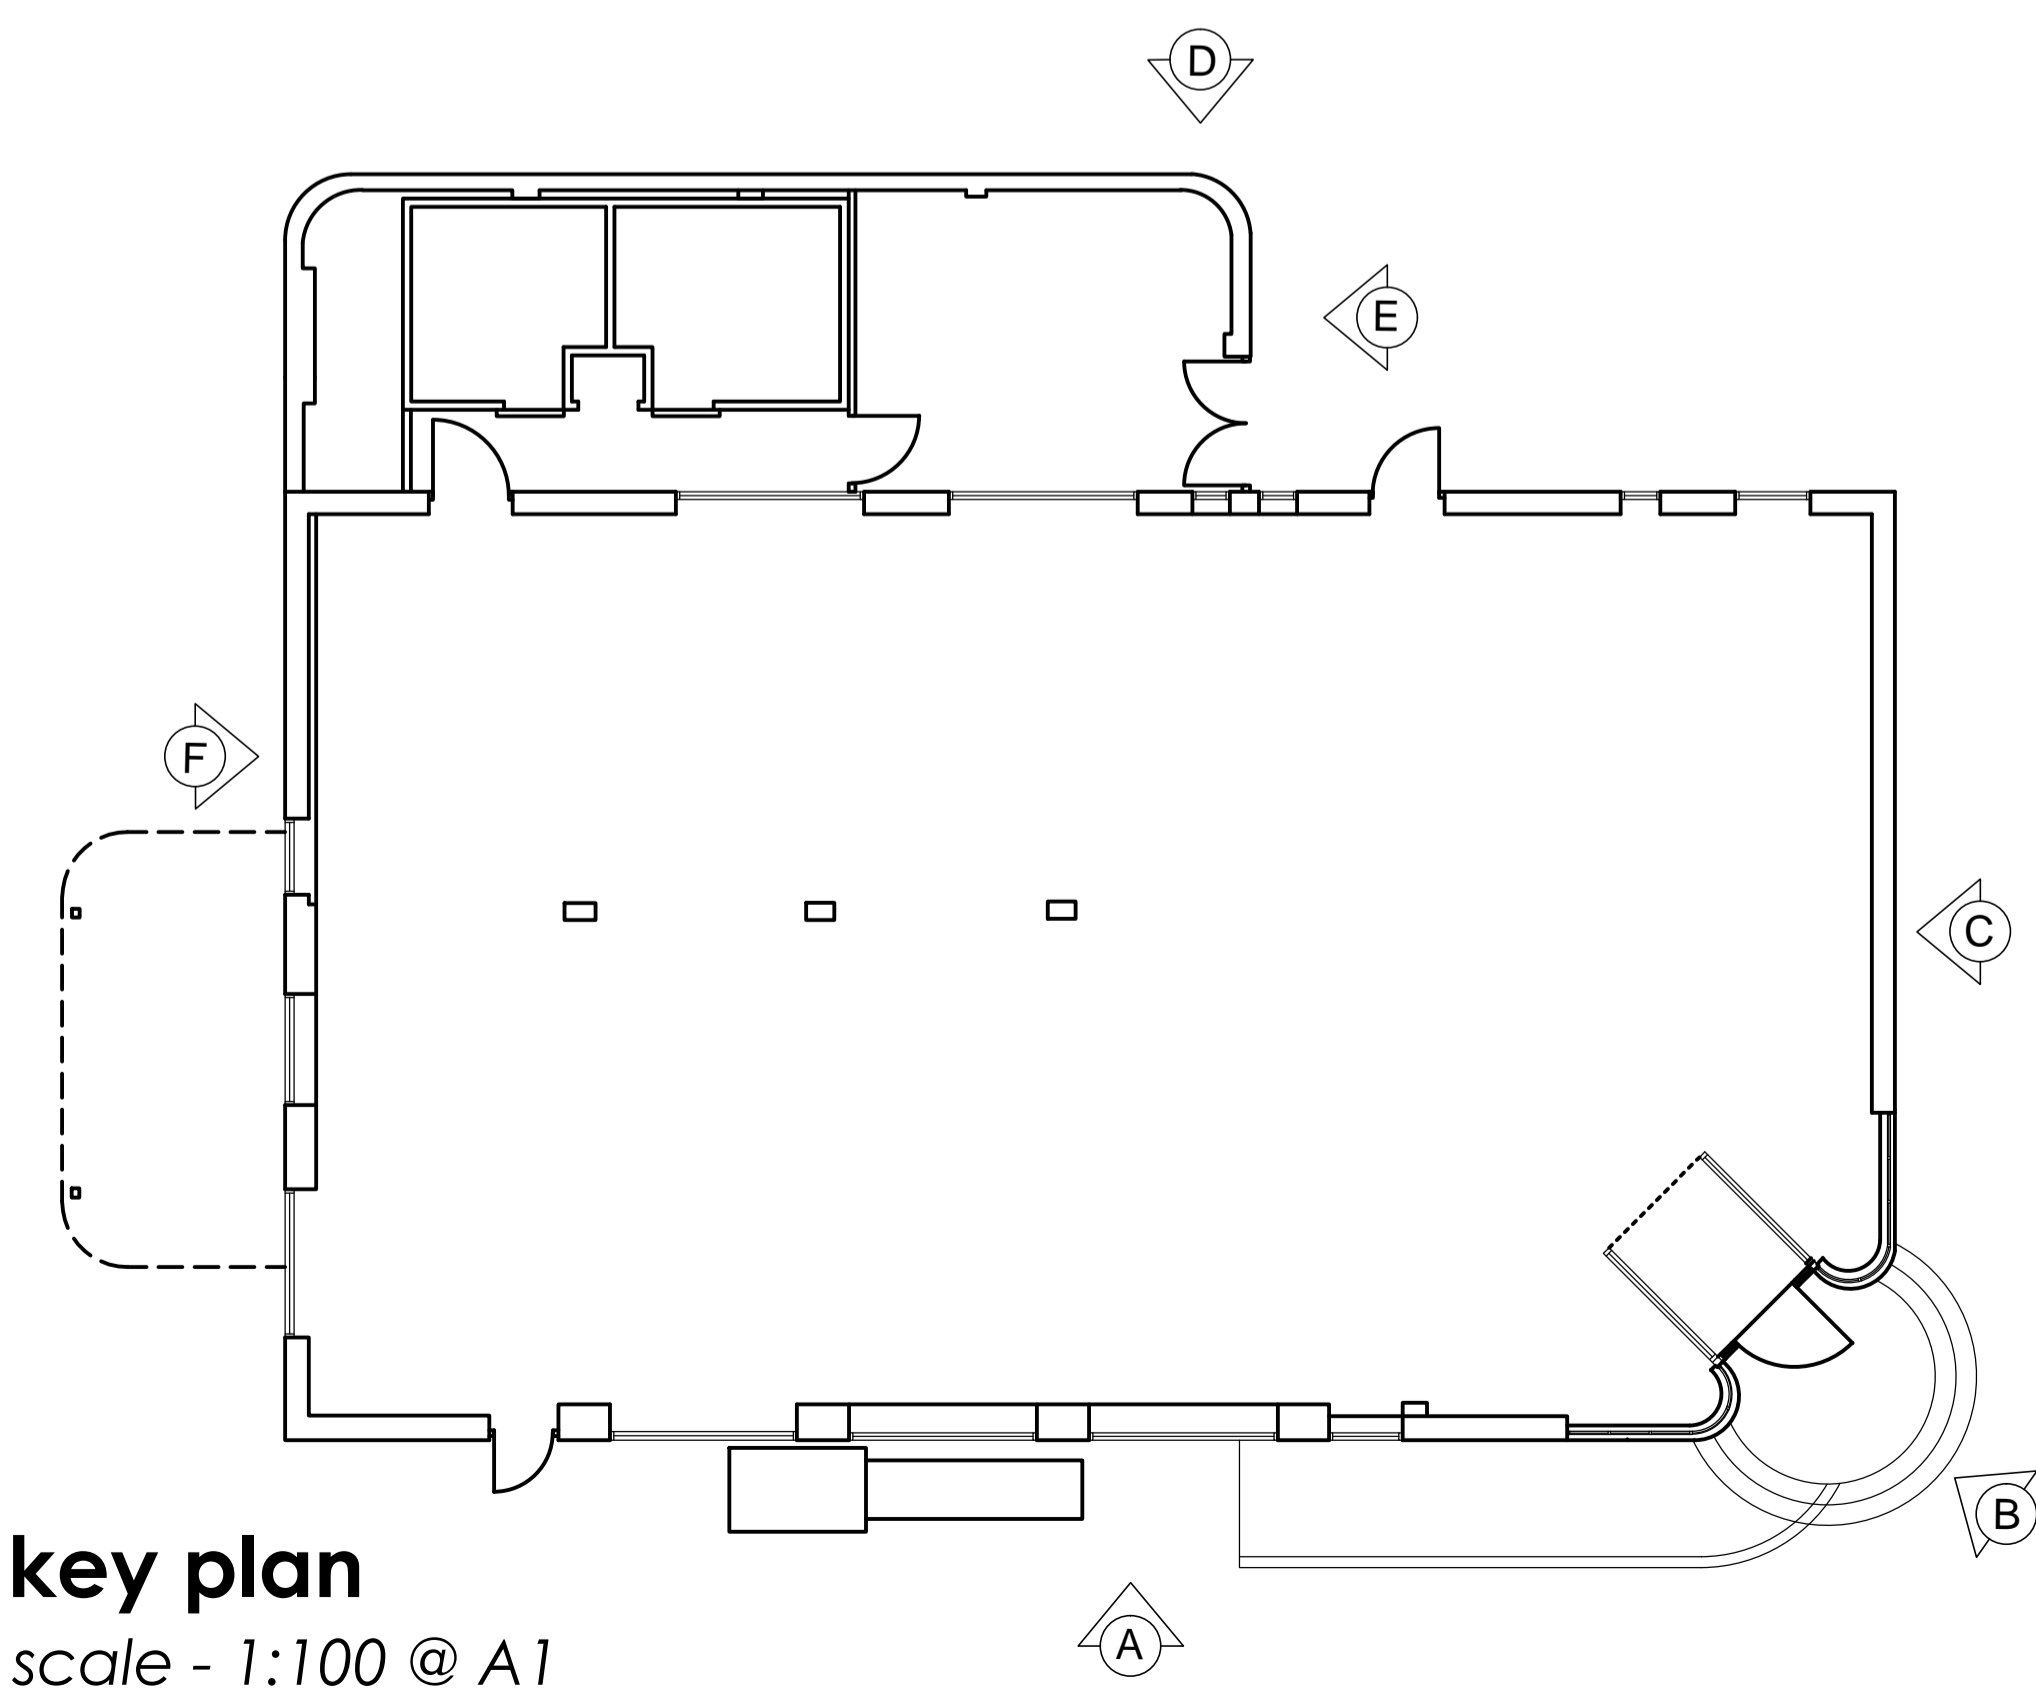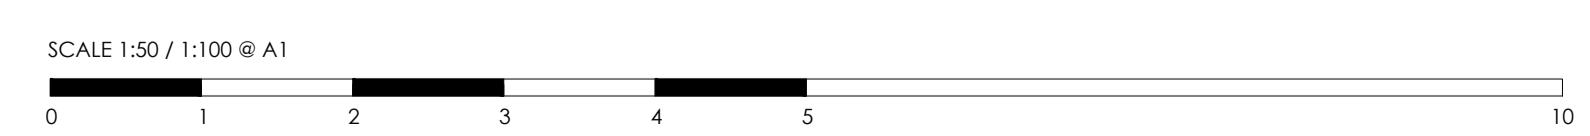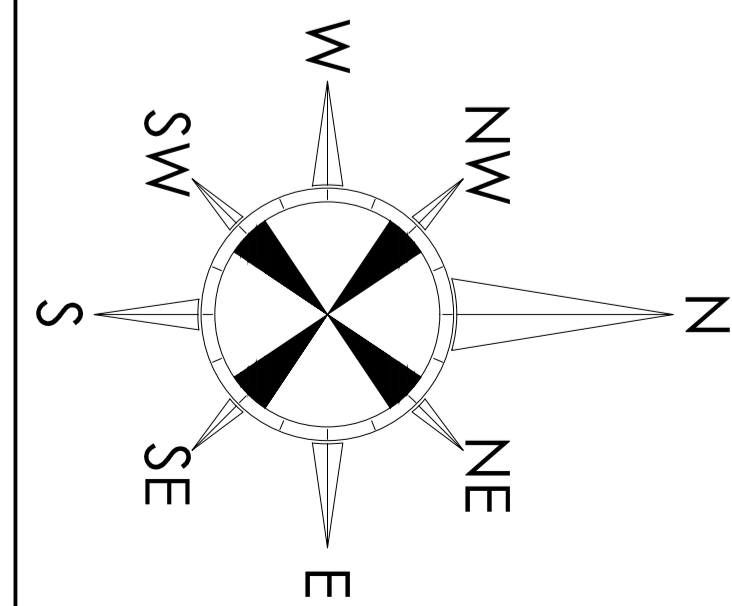

**key plan**  
scale - 1:100 @ A1

rev	date	description

**HONE EDWARDS ASSOCIATES**  
Design Studio  
Millars Three  
Southmill Road  
Bishop's Stortford  
Herts. CM23 3DH  
email: firstname.lastname@honeedwards.co.uk  
Tel: 01279 758545  
Fax: 01279 757730



IMAGE ENHANCEMENT

store address  
**HATFIELD  
COMET WAY  
HATFIELD  
AL10 0XR**

drawing title  
**EXISTING ELEVATIONS**

drawn by	checked	date
MMLD	JE	FEB 2016
store no.	scale	
	1:50/100 @ A1	

drawing no.	revision
0000/2016/G210	
HEA drawing no.	revision
2542/G210	