	-		
MS CLARE PARKER	Drawn by:	C JEWISS	
<b>13 FORE STREET</b>	Scale:	1:10 at A3	SHEET 1 OF 17
HATFIELD	Date:	MAY 2024	
HERTS AL9 5AN	Drawing:	No. 08	

CHRIS JEWISS ARCHITECTURAL ILLUSTRATOR 07585 441082 chrisjewiss@yahoo.co.uk DRAWING - EXISTING WINDOW DETAIL ITEMS W01 & W02


## EXISTING WINDOW DETAIL ITEMS W01 & W02 - SCALE 1:10


DORMER WINDOWS, 3 OVER 6 SPIRAL BALANCE HUNG SASHES. EXTENDED CILL WITH CILL HORNS. EXTERNAL LINERS TO SIDES AND HEAD WITH LEAD COVERING TO DORMER CHEEKS. 43mm THICK LEAVES. SINGLE GLAZED WITH 20mm WIDE GLAZING BARS AND GLAZED WITH PUTTY. OVOLO MOULDINGS INTERNALLY. PAINTED WHITE SASHES AND BLUE EXTERNAL FRAME.

CURRENT WINDOW TO BE COMPLETE NEW INCLUDING EXTERNAL LINERS.

## EXTERNAL VIEW - SCALE 1:10

## SECTION - SCALE 1:10

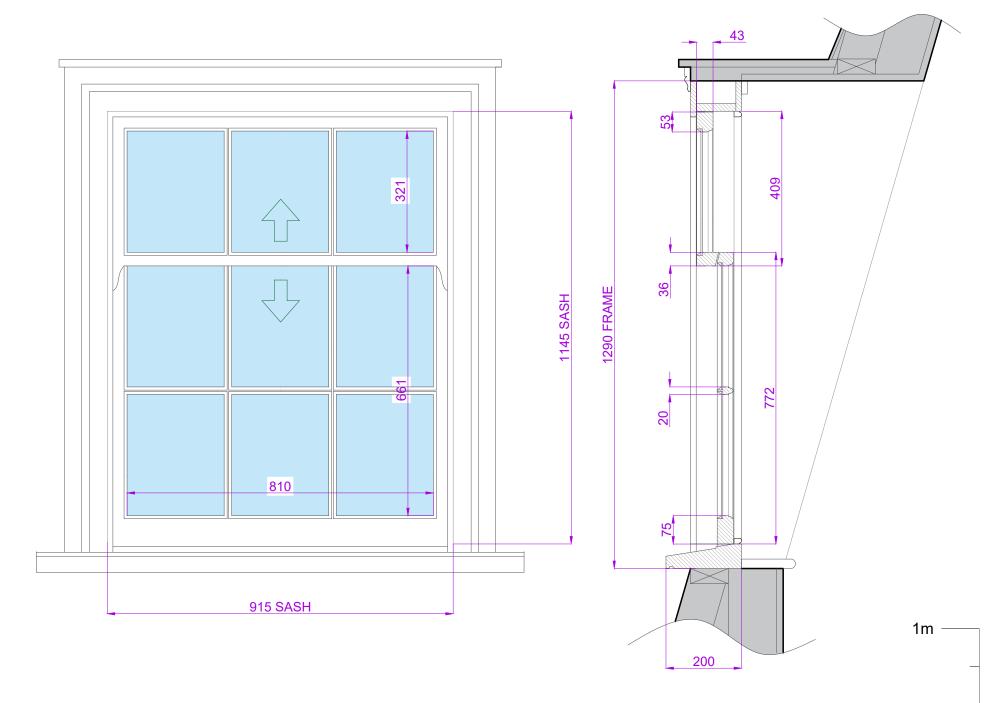

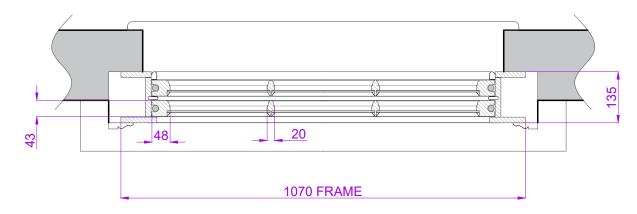

## PLAN - SCALE 1:10

METRIC SCALE 1:10 ON A3

500mm