


EXISTING WINDOW DETAIL ITEM W16 - SCALE 1:10

CASEMENT WINDOW OPENING IN FLUSH WITH 8 PANES.
FLUSH CILL. 43mm THICK LEAVES. SINGLE GLAZED WITH
22mm WIDE GLAZING BARS AND GLAZED WITH PUTTY.
OVOLO MOULDINGS INTERNALLY. PAINTED WHITE.

CURRENT WINDOW FRAME IN GOOD CONDITION, NEW
CASEMENT SASH LEAF FITTED.

EXTERNAL VIEW - SCALE 1:10

SECTION - SCALE 1:10

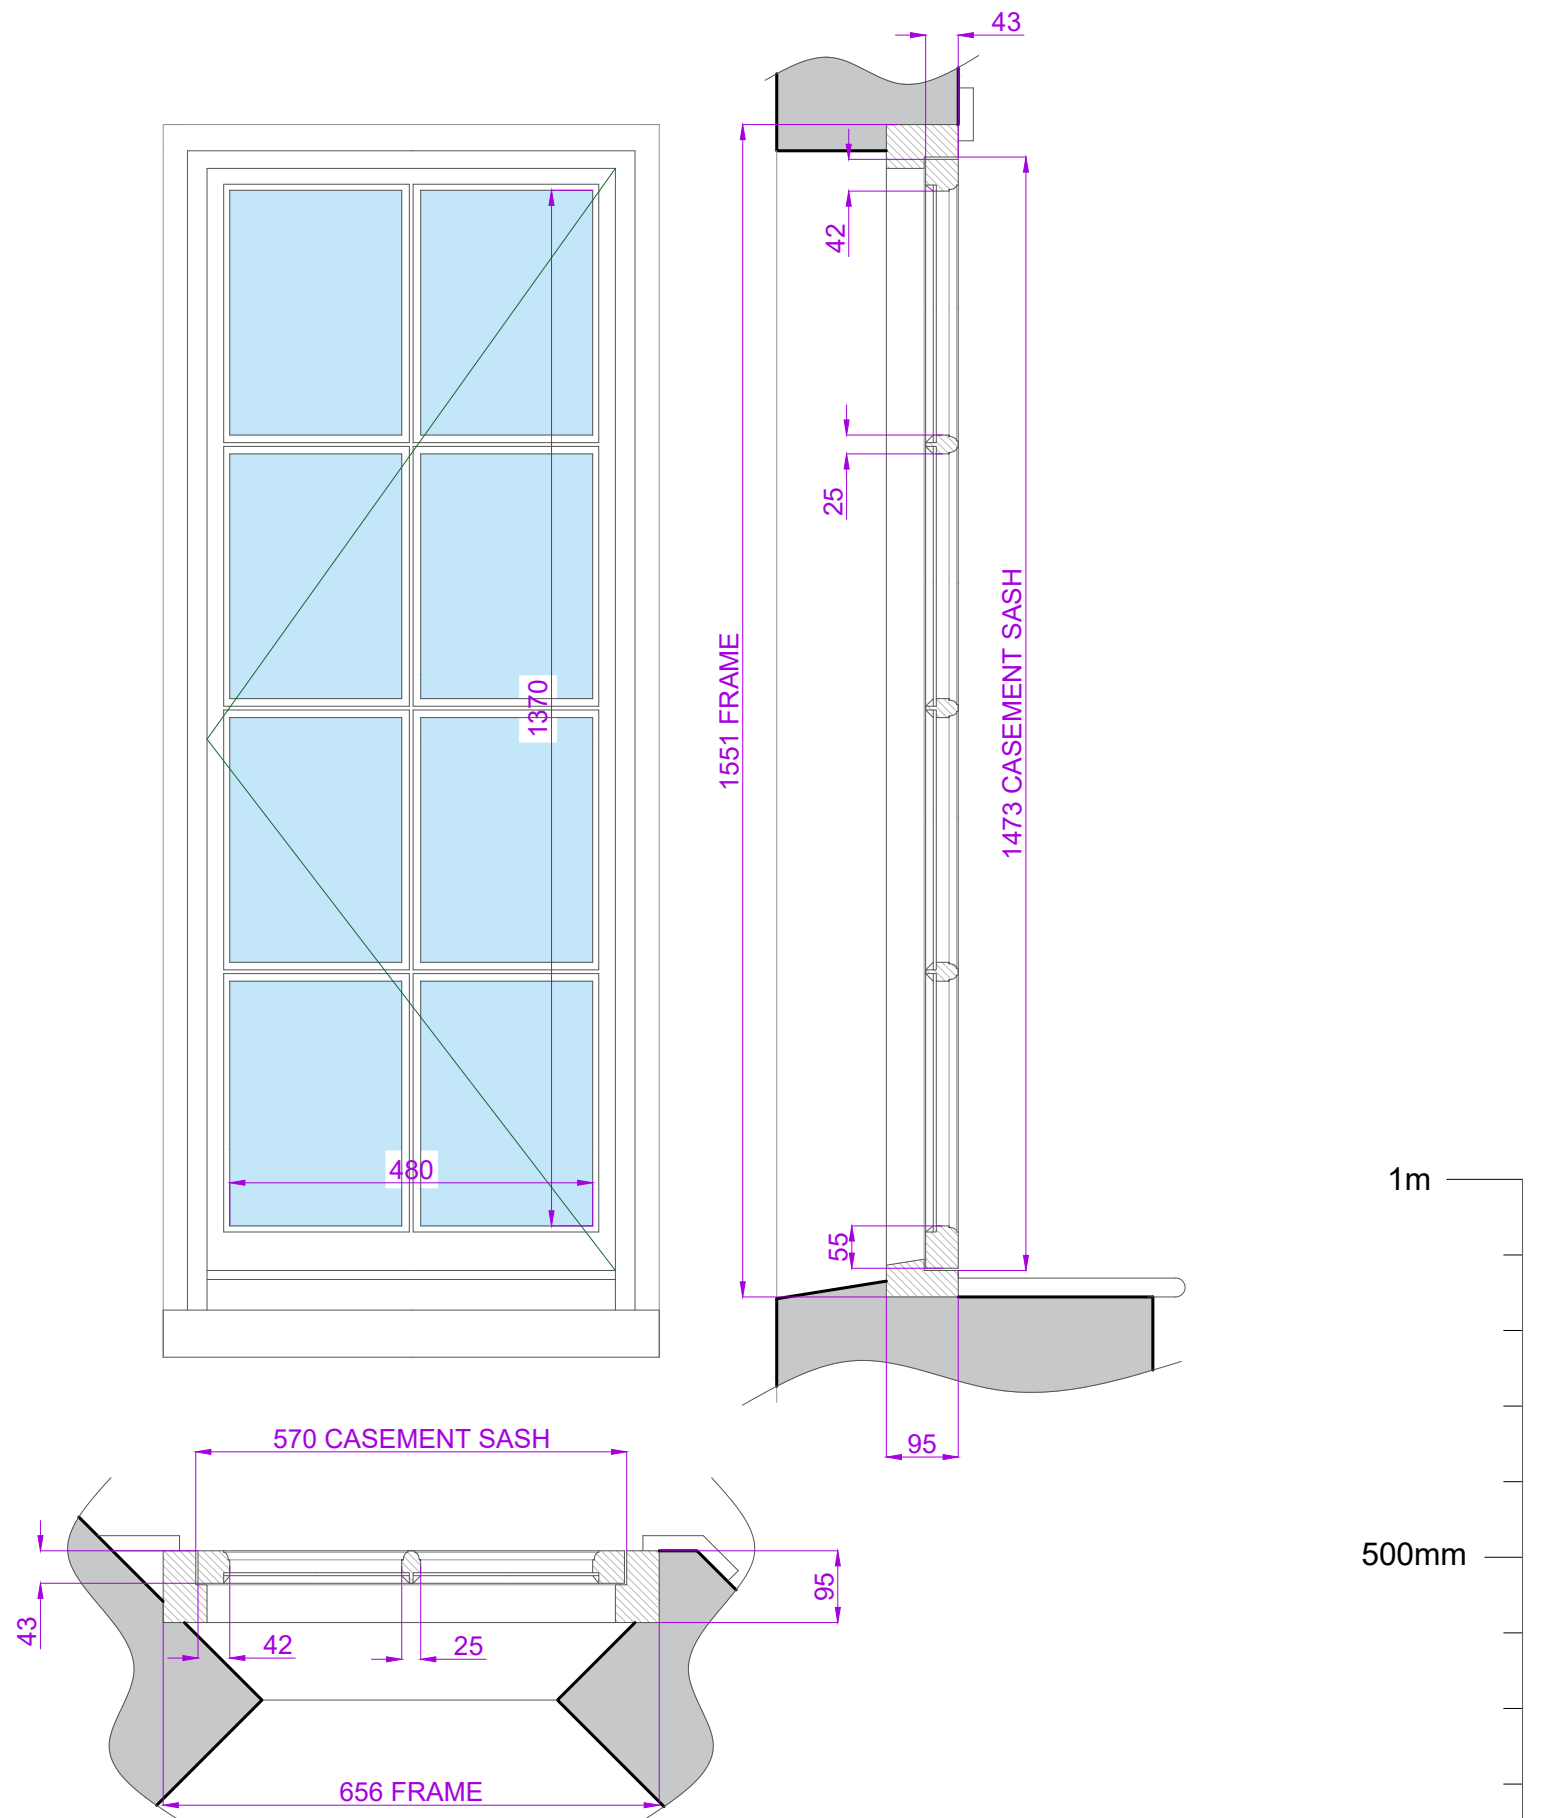

PLAN - SCALE 1:10