


EXISTING FRENCH DOOR DETAIL ITEM D01 - SCALE 1:10

FRENCH DOORS OPENING OUT FLUSH WITH 10 PANES.
EXTENDED CILL WITH CILL HORNS. 43mm THICK
LEAVES. SINGLE GLAZED WITH 25mm WIDE GLAZING
BARS AND GLAZED WITH PUTTY. OVOLO PROFILE
MOULDINGS INTERNALLY. PAINTED WHITE DOOR
LEAVES BLUE EXTERNAL FRAME.

CURRENT DOOR FRAME UNABLE TO ACCEPT JUST NEW
DOOR LEAVES DUE TO WEATHER SEALING AND
SECURITY, COMPLETE NEW DOORS FITTED.

EXTERNAL VIEW - SCALE 1:10

SECTION - SCALE 1:10

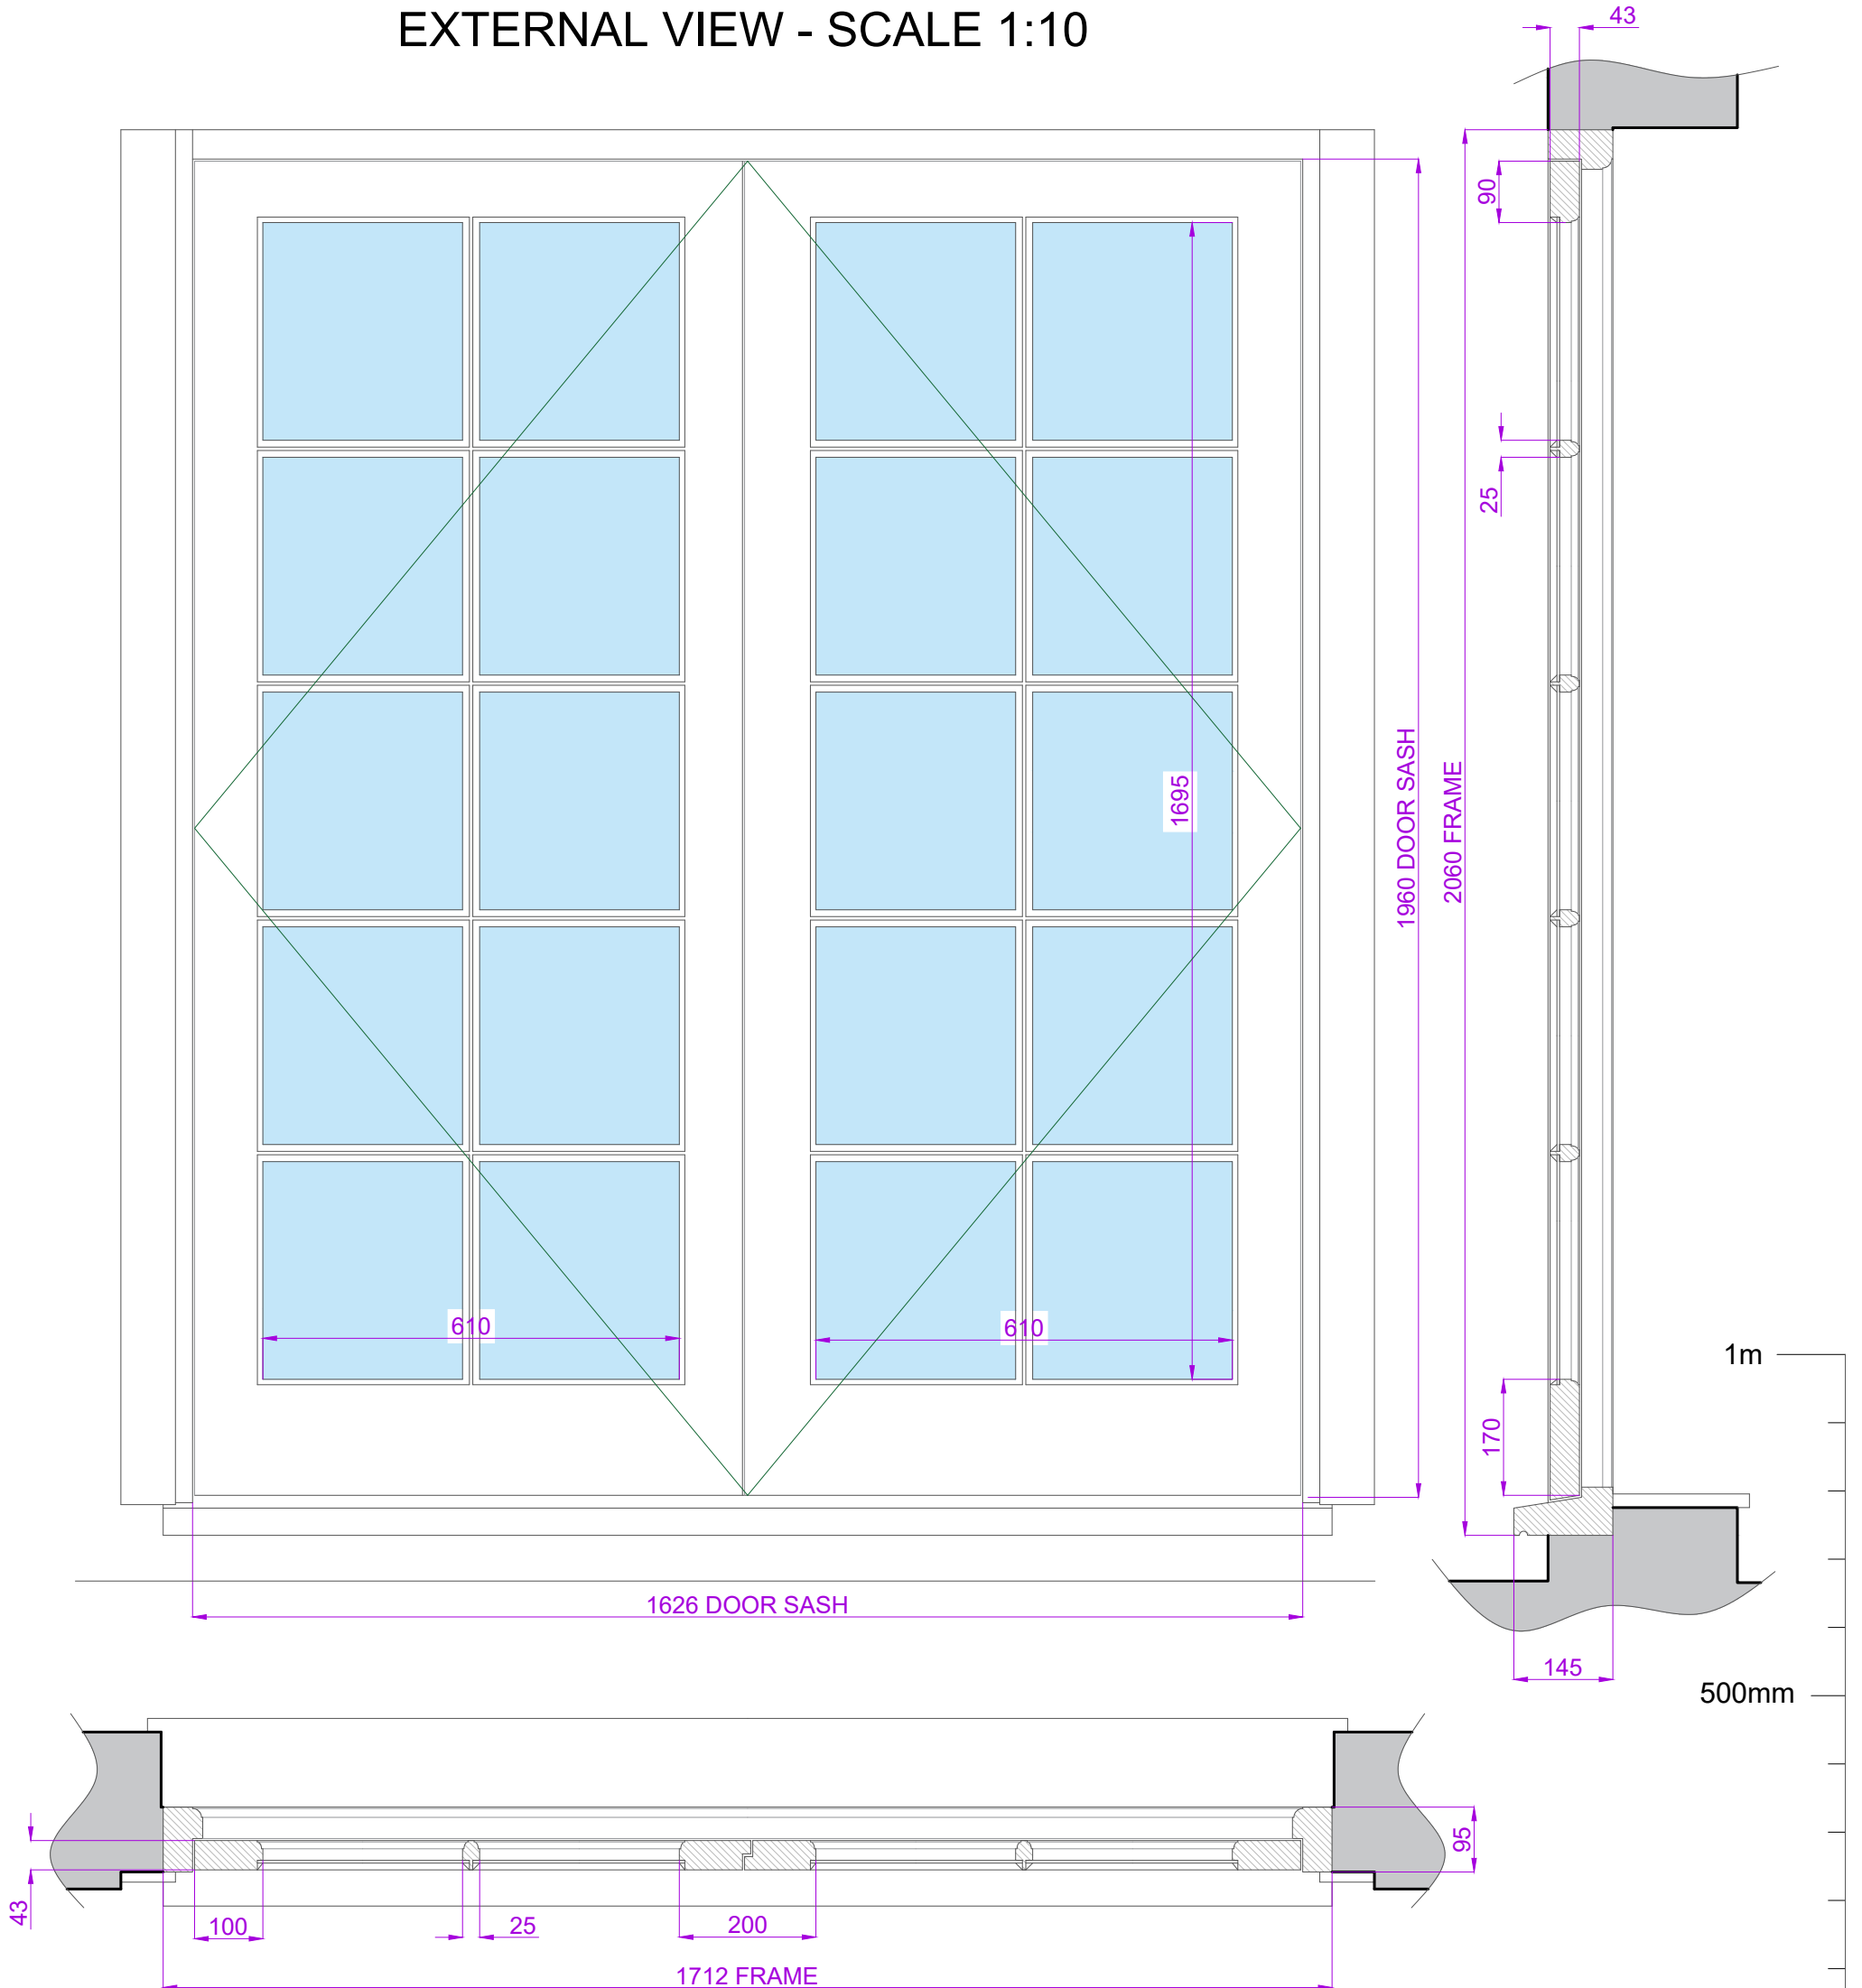

PLAN - SCALE 1:10

METRIC SCALE 1:10 ON A3