


EXISTING SINGLE DOOR DETAIL ITEM D02 - SCALE 1:10



SINGLE DOOR OPENING IN FLUSH WITH 6 PANES. FLUSH
CILL. 40mm THICK LEAVES. SINGLE GLAZED WITH 30mm
WIDE GLAZING BARS AND GLAZED WITH PUTTY.
SQUARE PROFILE MOULDINGS INTERNALLY. PAINTED
BLUE.

CURRENT DOOR FRAME UNABLE TO ACCEPT JUST NEW
DOOR LEAVES DUE TO WEATHER SEALING AND
SECURITY, COMPLETE NEW DOORS FITTED.

EXTERNAL VIEW - SCALE 1:10

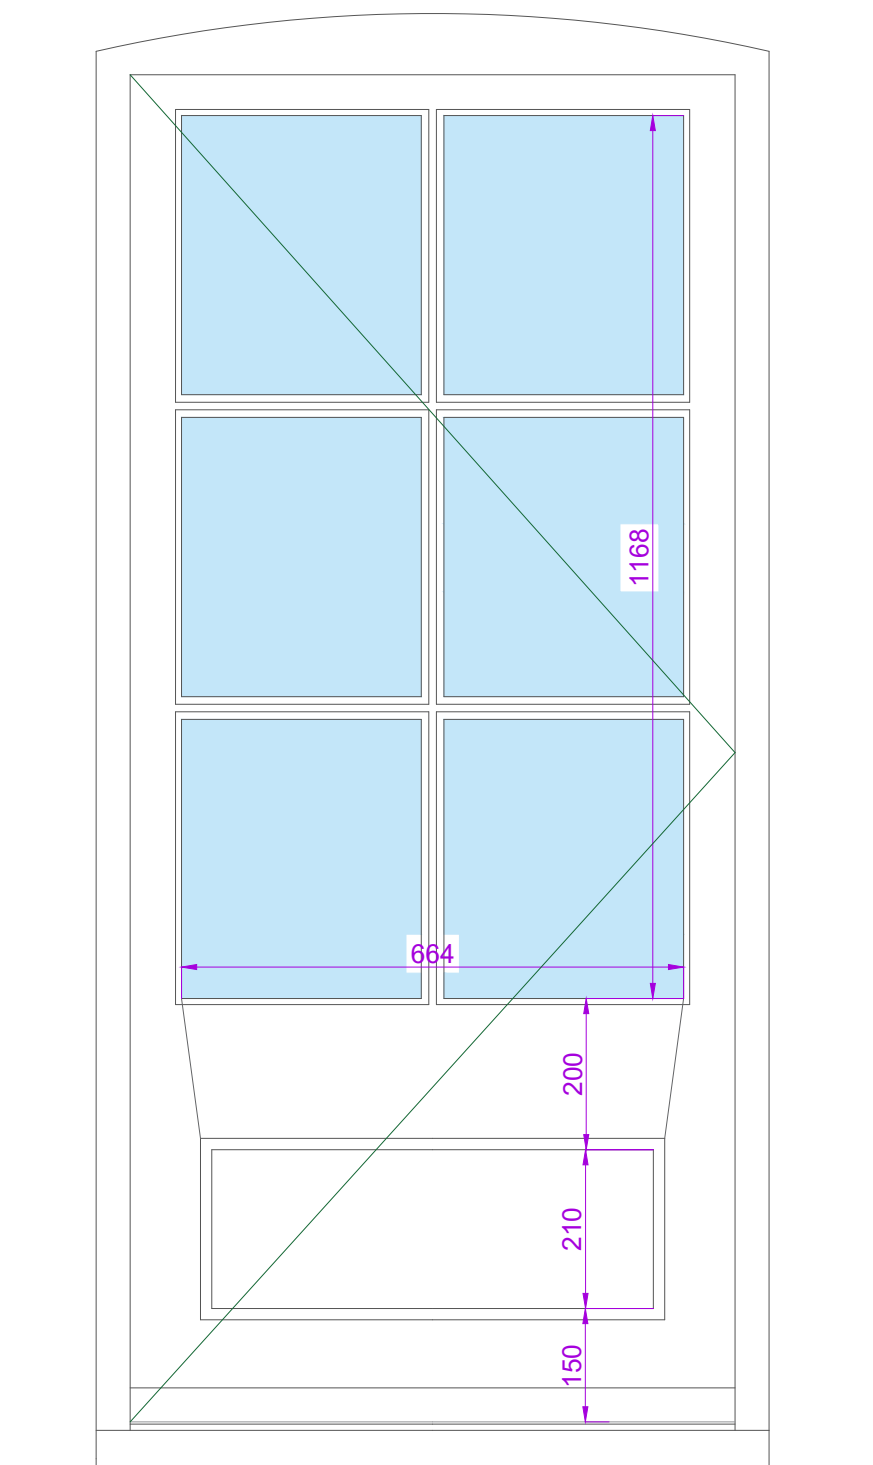

SECTION - SCALE 1:10

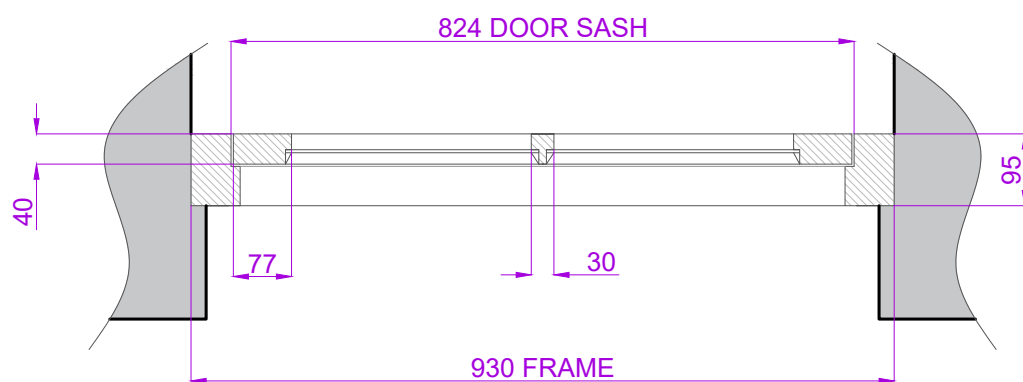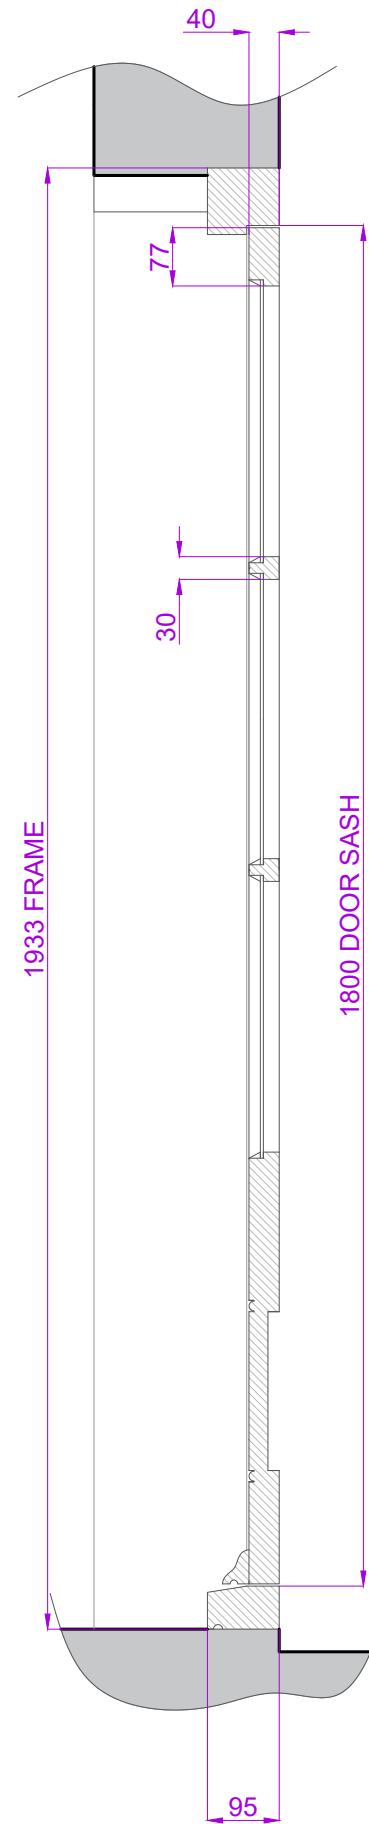

PLAN - SCALE 1:10

