


EXISTING WINDOW DETAIL ITEM W17 - SCALE 1:10

CASEMENT WINDOW OPENING OUT FLUSH WITH 4 PANES. EXTENDED CILL WITH CILL HORNS. 36mm THICK LEAVES. SINGLE GLAZED WITH 30mm WIDE GLAZING BARS AND GLAZED WITH PUTTY. OVOLO PROFILE MOULDINGS INTERNALLY. PAINTED WHITE SASHES AND BLUE EXTERNAL FRAME.

CURRENT WINDOW FRAME IN POOR CONDITION, COMPLETE NEW CASEMENT WINDOW FITTED.

EXTERNAL VIEW - SCALE 1:10

SECTION - SCALE 1:10

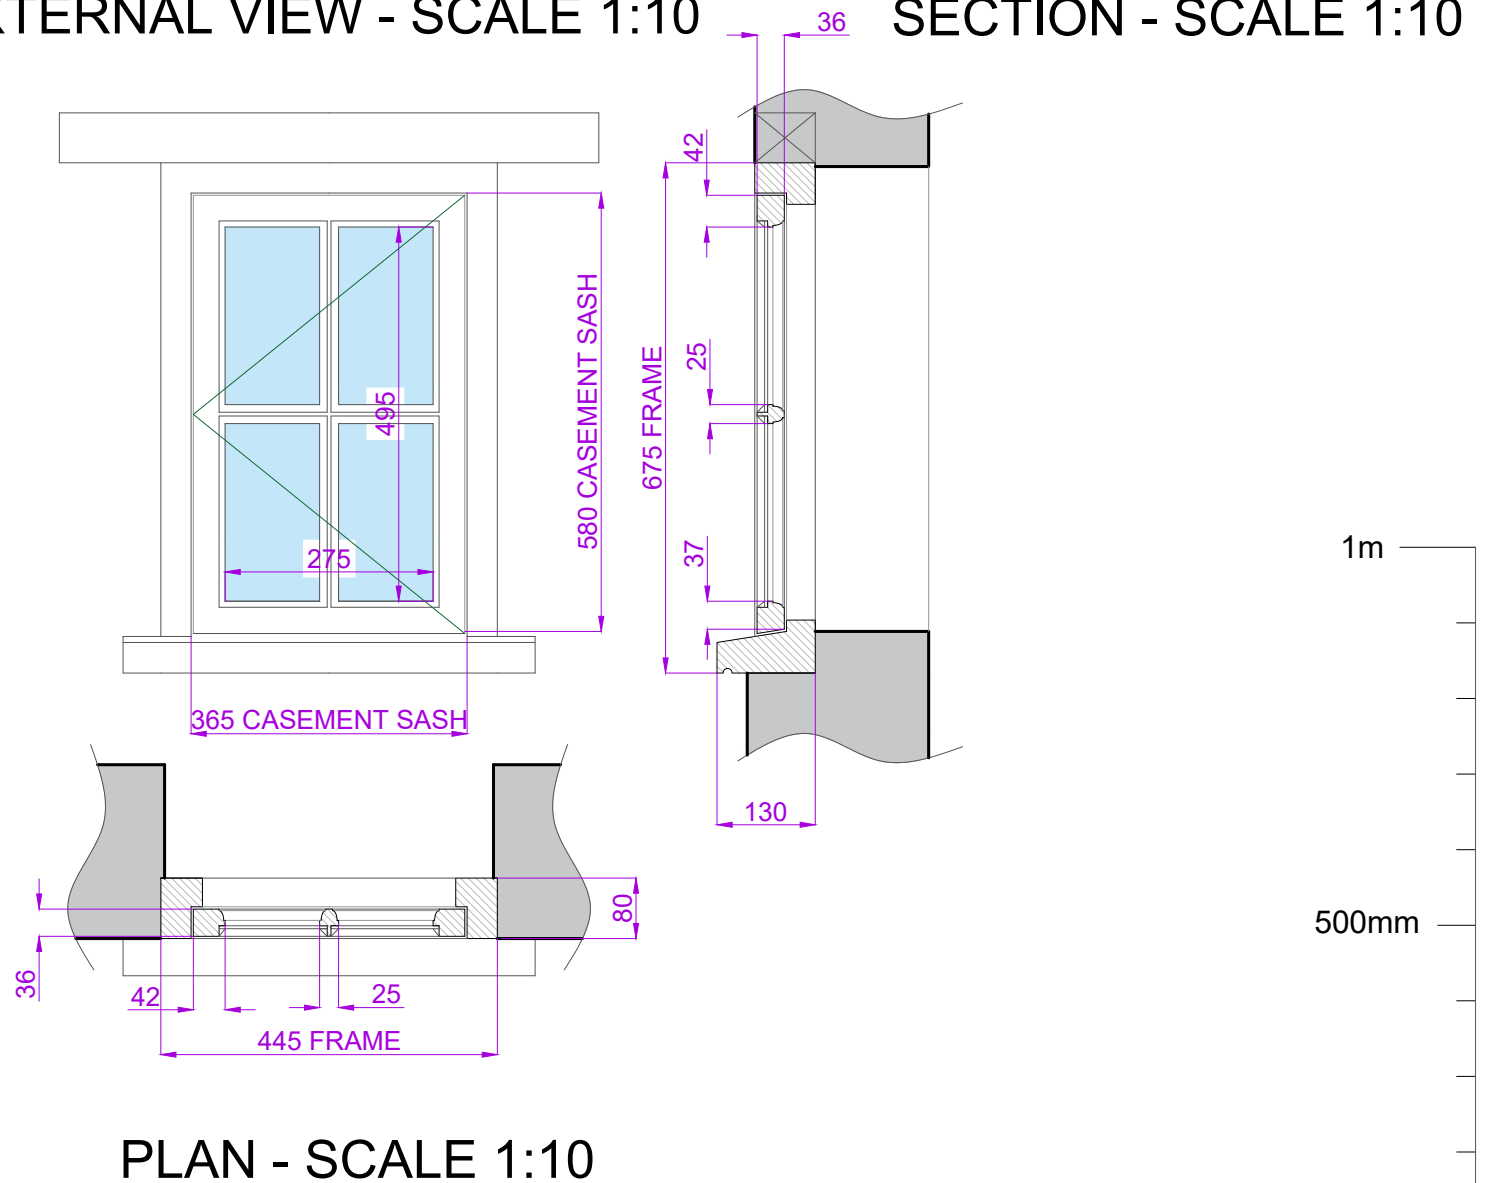

PLAN - SCALE 1:10