


# EXISTING WINDOW DETAIL ITEM W18 - SCALE 1:10



CASEMENT WINDOW OPENING OUT FLUSH WITH 4 PANES. EXTENDED CILL. 36mm THICK LEAVES. SINGLE GLAZED WITH 25mm WIDE GLAZING BARS AND GLAZED WITH PUTTY. OVOLO MOULDINGS INTERNALLY. PAINTED WHITE SASHES AND BLUE EXTERNAL FRAME.

CURRENT WINDOW FRAME IN GOOD CONDITION, NEW CASEMENT SASH LEAVES FITTED.

EXTERNAL VIEW - SCALE 1:10

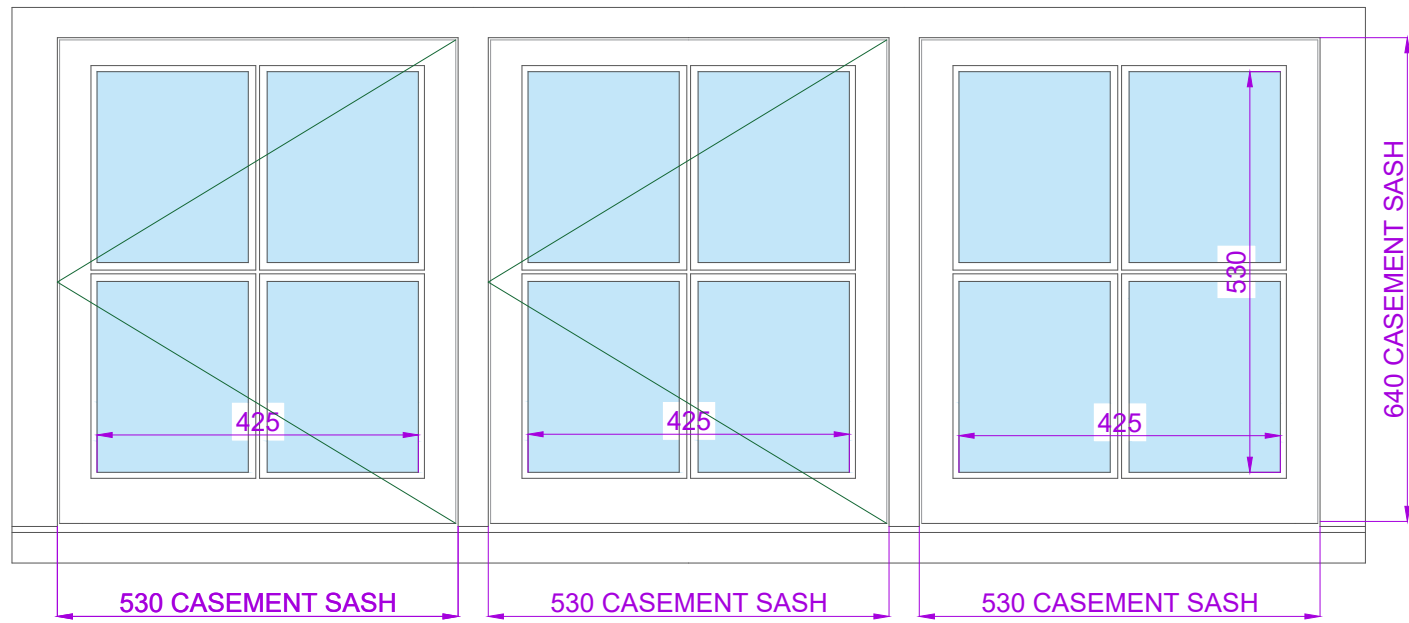

SECTION - SCALE 1:10

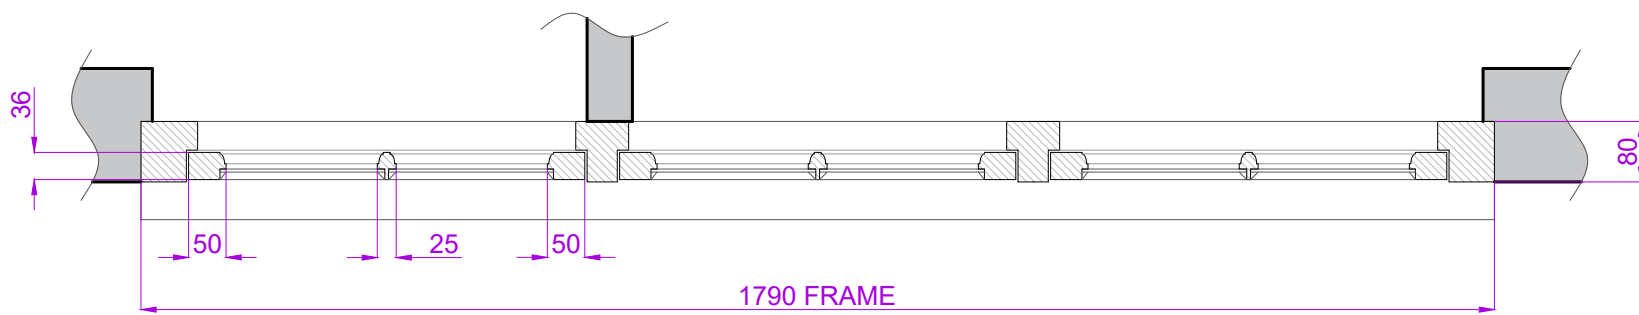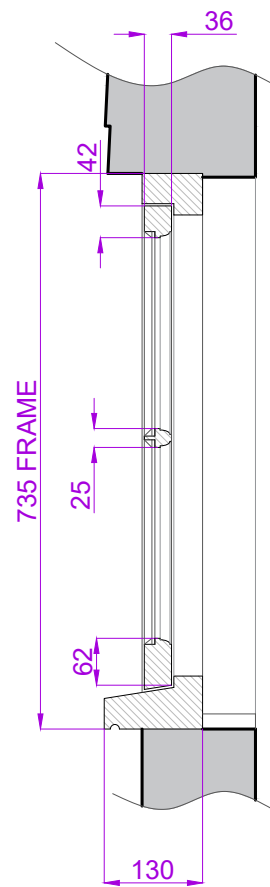

PLAN - SCALE 1:10

1m

500mm