


EXISTING WINDOW DETAIL ITEMS W06 & W07 - SCALE 1:10



6 OVER 6 SPIRAL BALANCE HUNG SASHES. EXTENDED CILL WITH CILL HORNS. EXTERNAL LINERS TO SIDES AND HEAD. 43mm THICK LEAVES. SINGLE GLAZED WITH 20mm WIDE GLAZING BARS AND GLAZED WITH PUTTY. OVOLO MOULDINGS INTERNALLY. PAINTED WHITE SASHES AND BLUE EXTERNAL FRAME.

CURRENT BOX FRAME TO BE REPAIRED, NEW SASHES FITTED.

EXTERNAL VIEW - SCALE 1:10

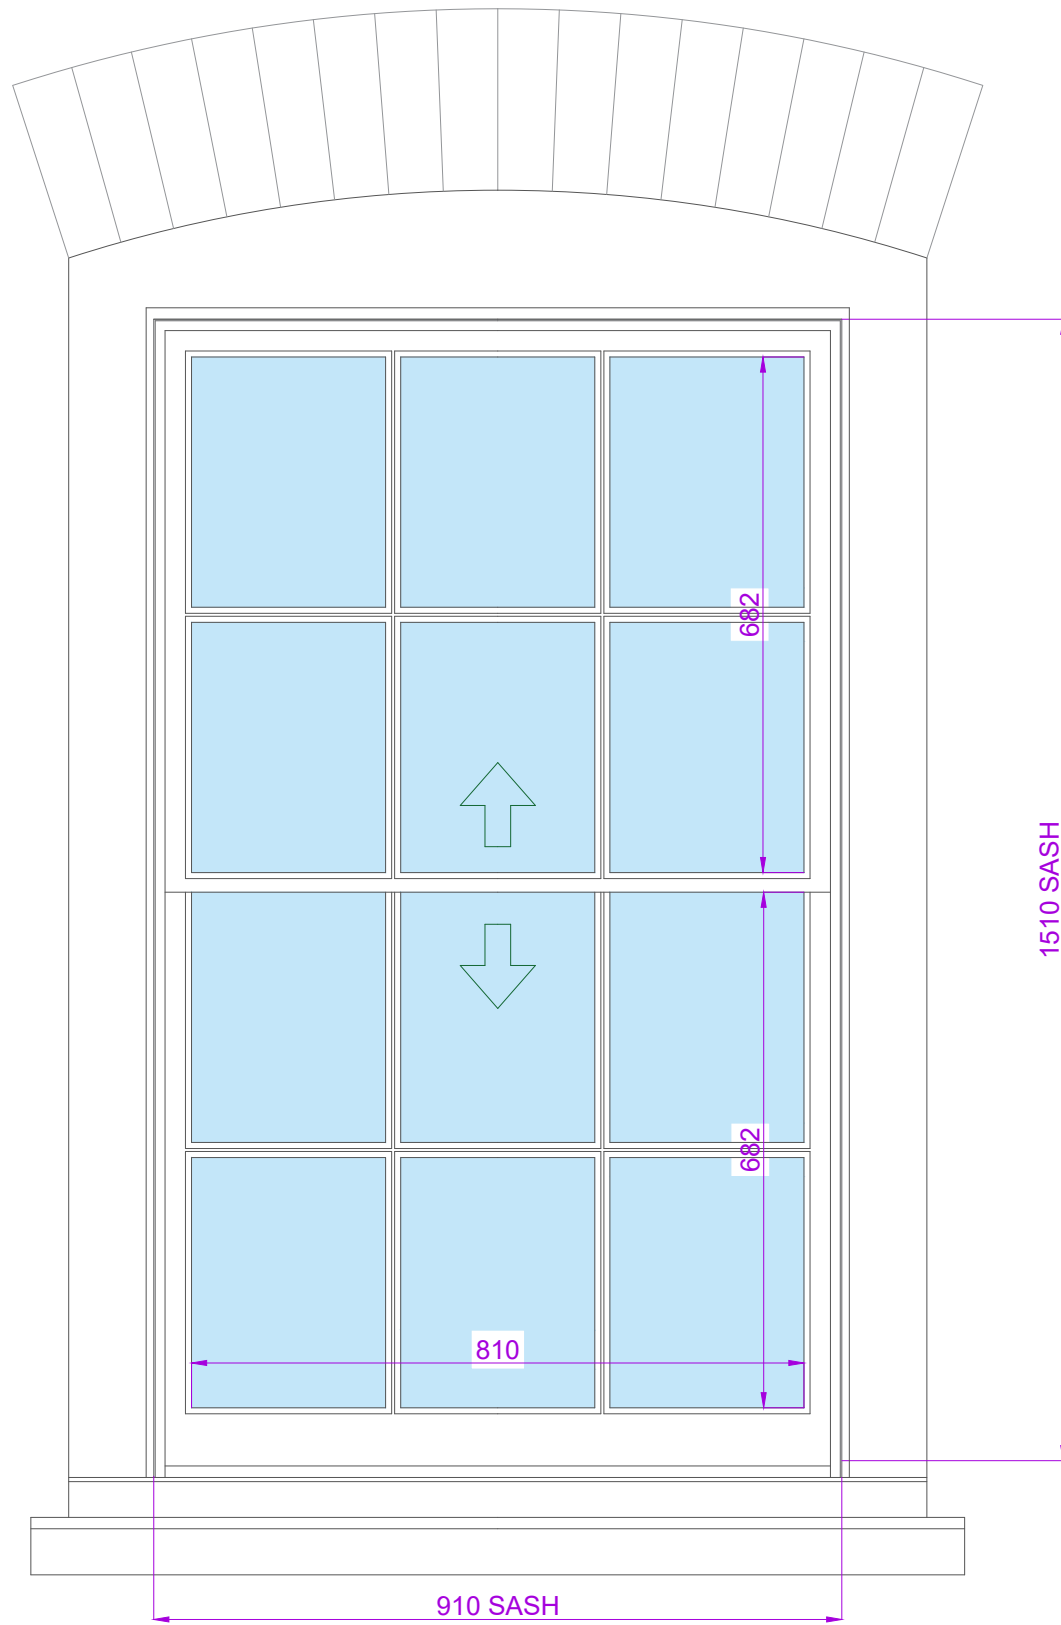

SECTION - SCALE 1:10

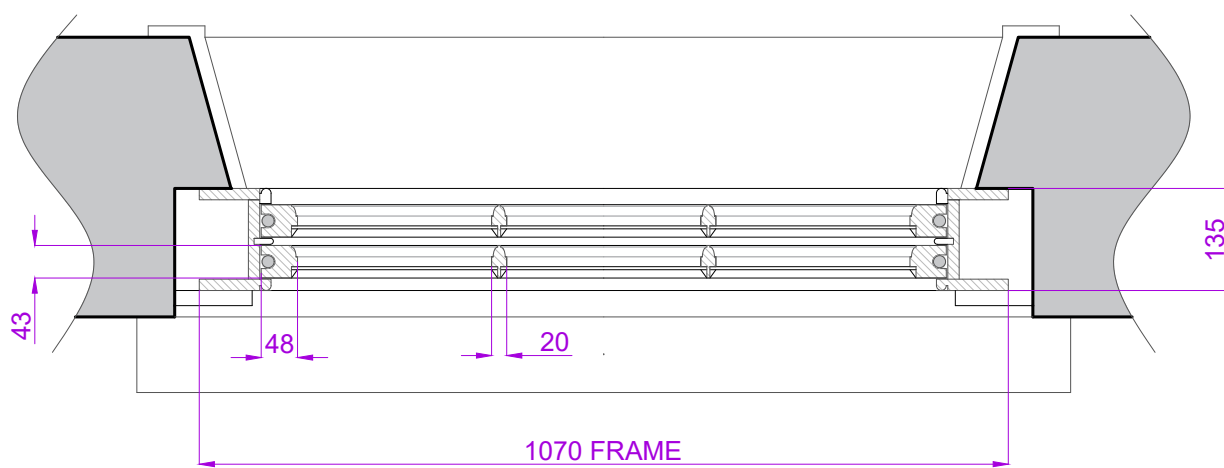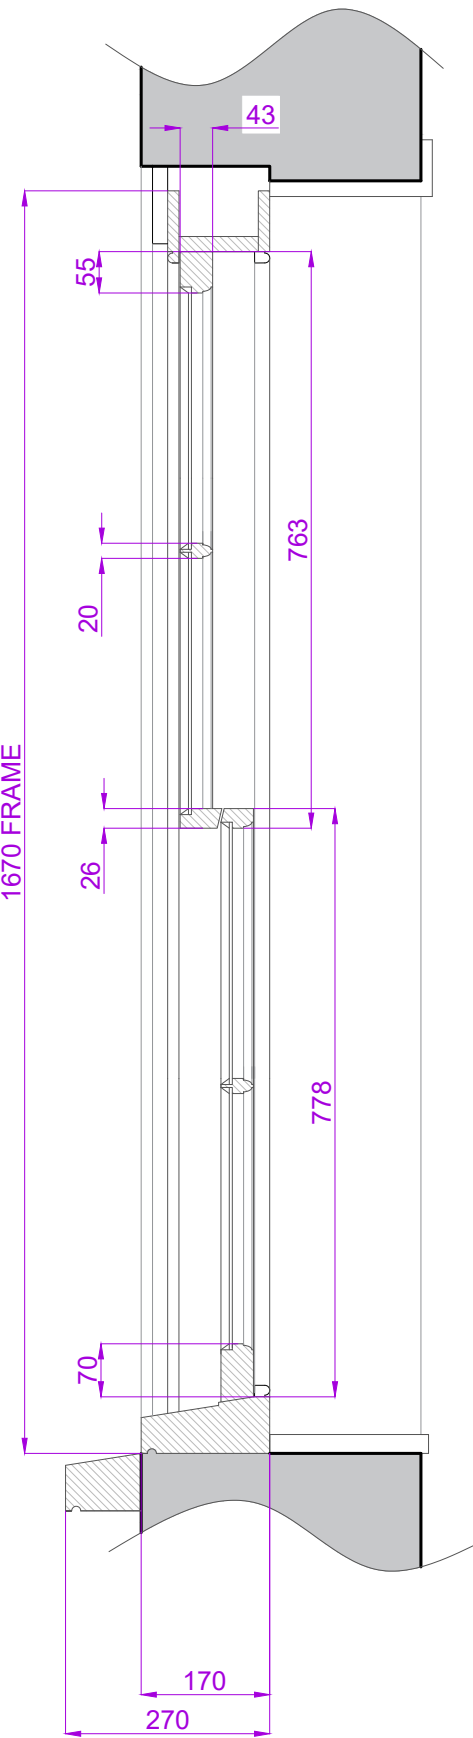

PLAN - SCALE 1:10

