


EXISTING WINDOW DETAIL ITEM W10 - SCALE 1:10



4 OVER 4 CORD HUNG SASHES. EXTENDED CILL WITH CILL HORNS. 36mm THICK LEAVES. SINGLE GLAZED WITH 16mm AND 22mm WIDE GLAZING BARS AND GLAZED WITH PUTTY. OVOLO MOULDINGS INTERNALLY. PAINTED WHITE SASHES AND BLUE EXTERNAL FRAME.

CURRENT BOX FRAME IN GOOD CONDITION, NEW SASHES FITTED.

EXTERNAL VIEW - SCALE 1:10

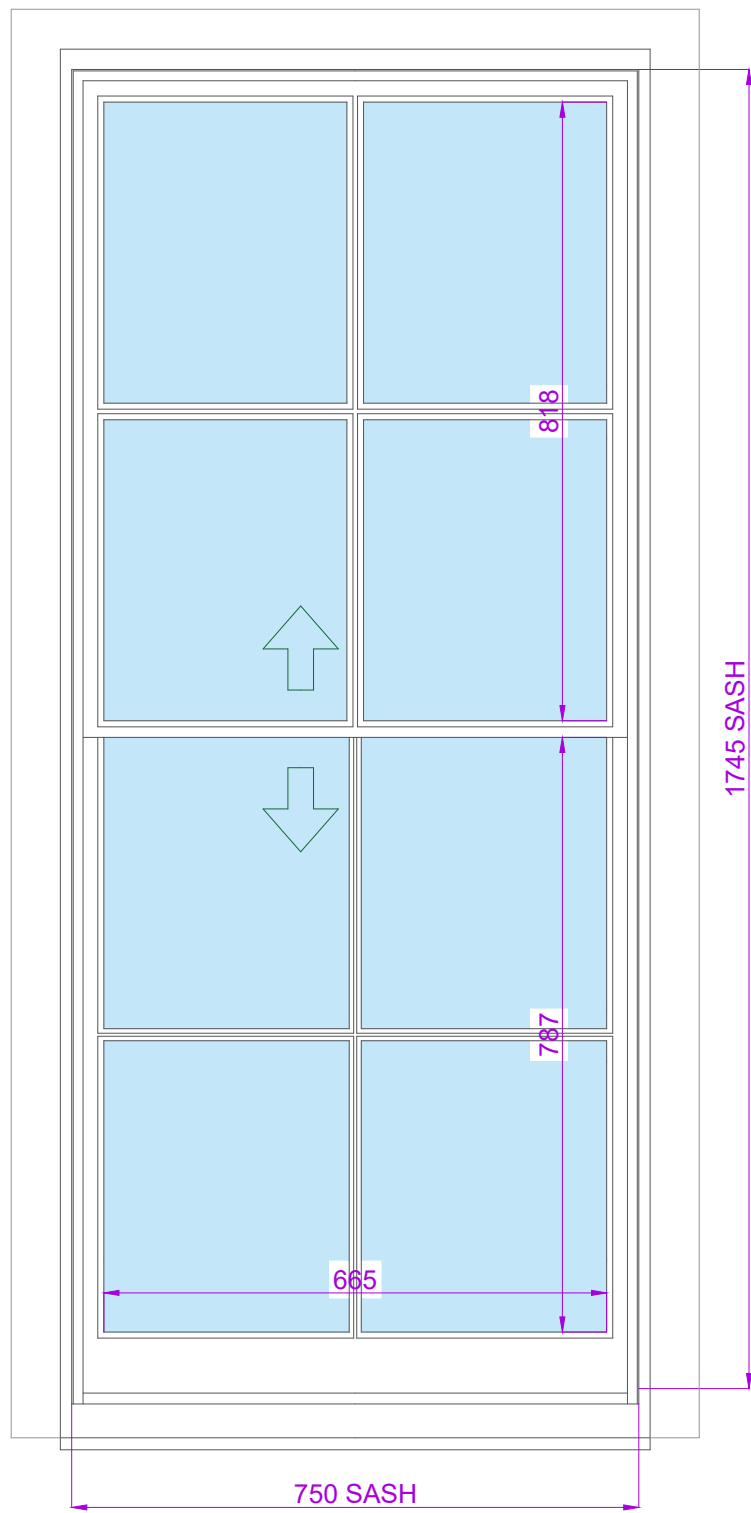

SECTION - SCALE 1:10

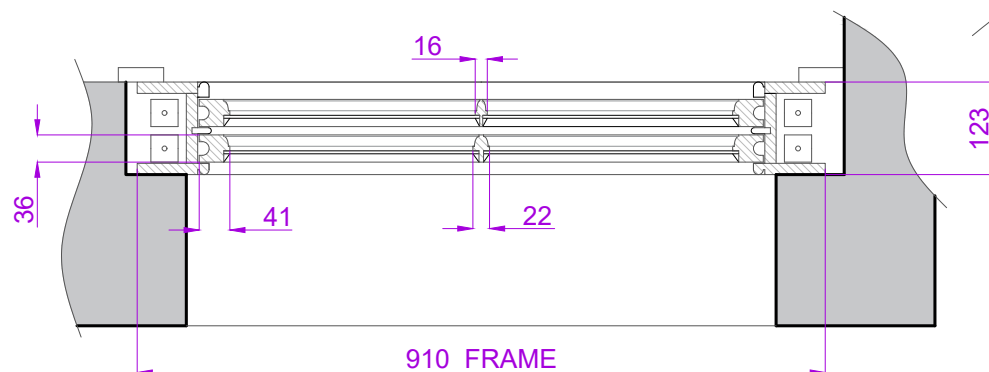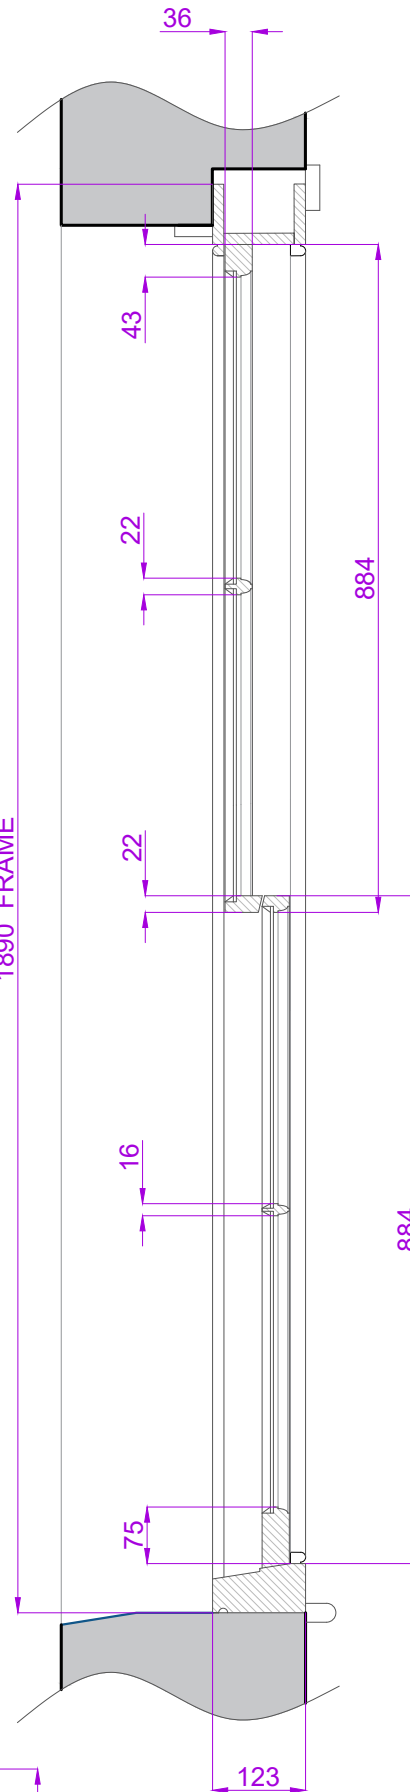

PLAN - SCALE 1:10

