MS CLARE PARKER Drawn by: C JEWISS 13 FORE STREET **HATFIELD** HERTS AL9 5AN

Scale: 1:10 at A3 Date: MAY 2024 Drawing: No. 16


SHEET 9 OF 17

CHRIS JEWISS ARCHITECTURAL ILLUSTRATOR 07585 441082 chrisjewiss@yahoo.co.uk DRAWING - EXISTING WINDOW DETAIL ITEMS W11 & W12

## EXISTING WINDOW DETAIL ITEM W11 & W12 - SCALE 1:10

4 OVER 4 CORD HUNG SASHES. EXTENDED CILL WITH CILL HORNS. 43mm THICK LEAVES. SINGLE GLAZED WITH 20mm WIDE GLAZING BARS AND GLAZED WITH PUTTY. OVOLO MOULDINGS INTERNALLY. PAINTED WHITE SASHES AND BLUE EXTERNAL FRAME.

CURRENT BOX FRAME IN REASONABLE CONDITION WITH REPAIRS TO FRAME AND CILL, NEW SASHES FITTED.

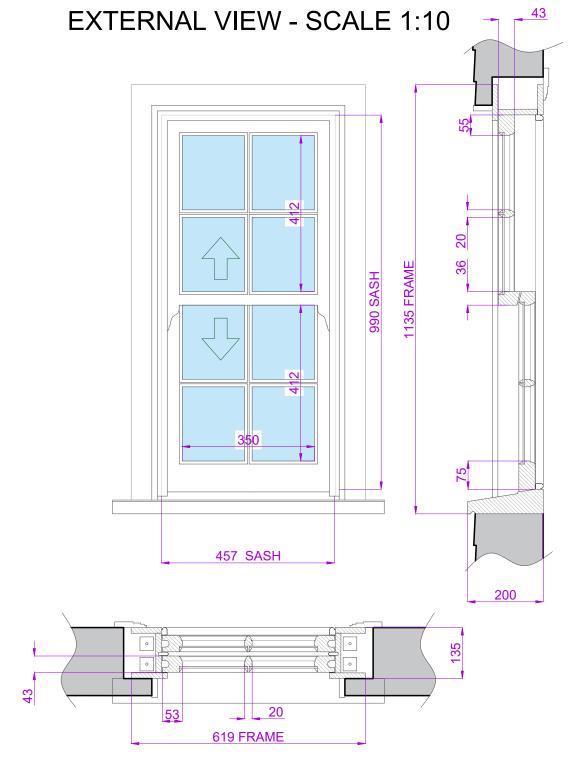

PLAN - SCALE 1:10

**SECTION -SCALE 1:10** 

500mm

1m

METRIC SCALE 1:10 ON A3