


# LOCATION PLAN - SCALE 1:1250

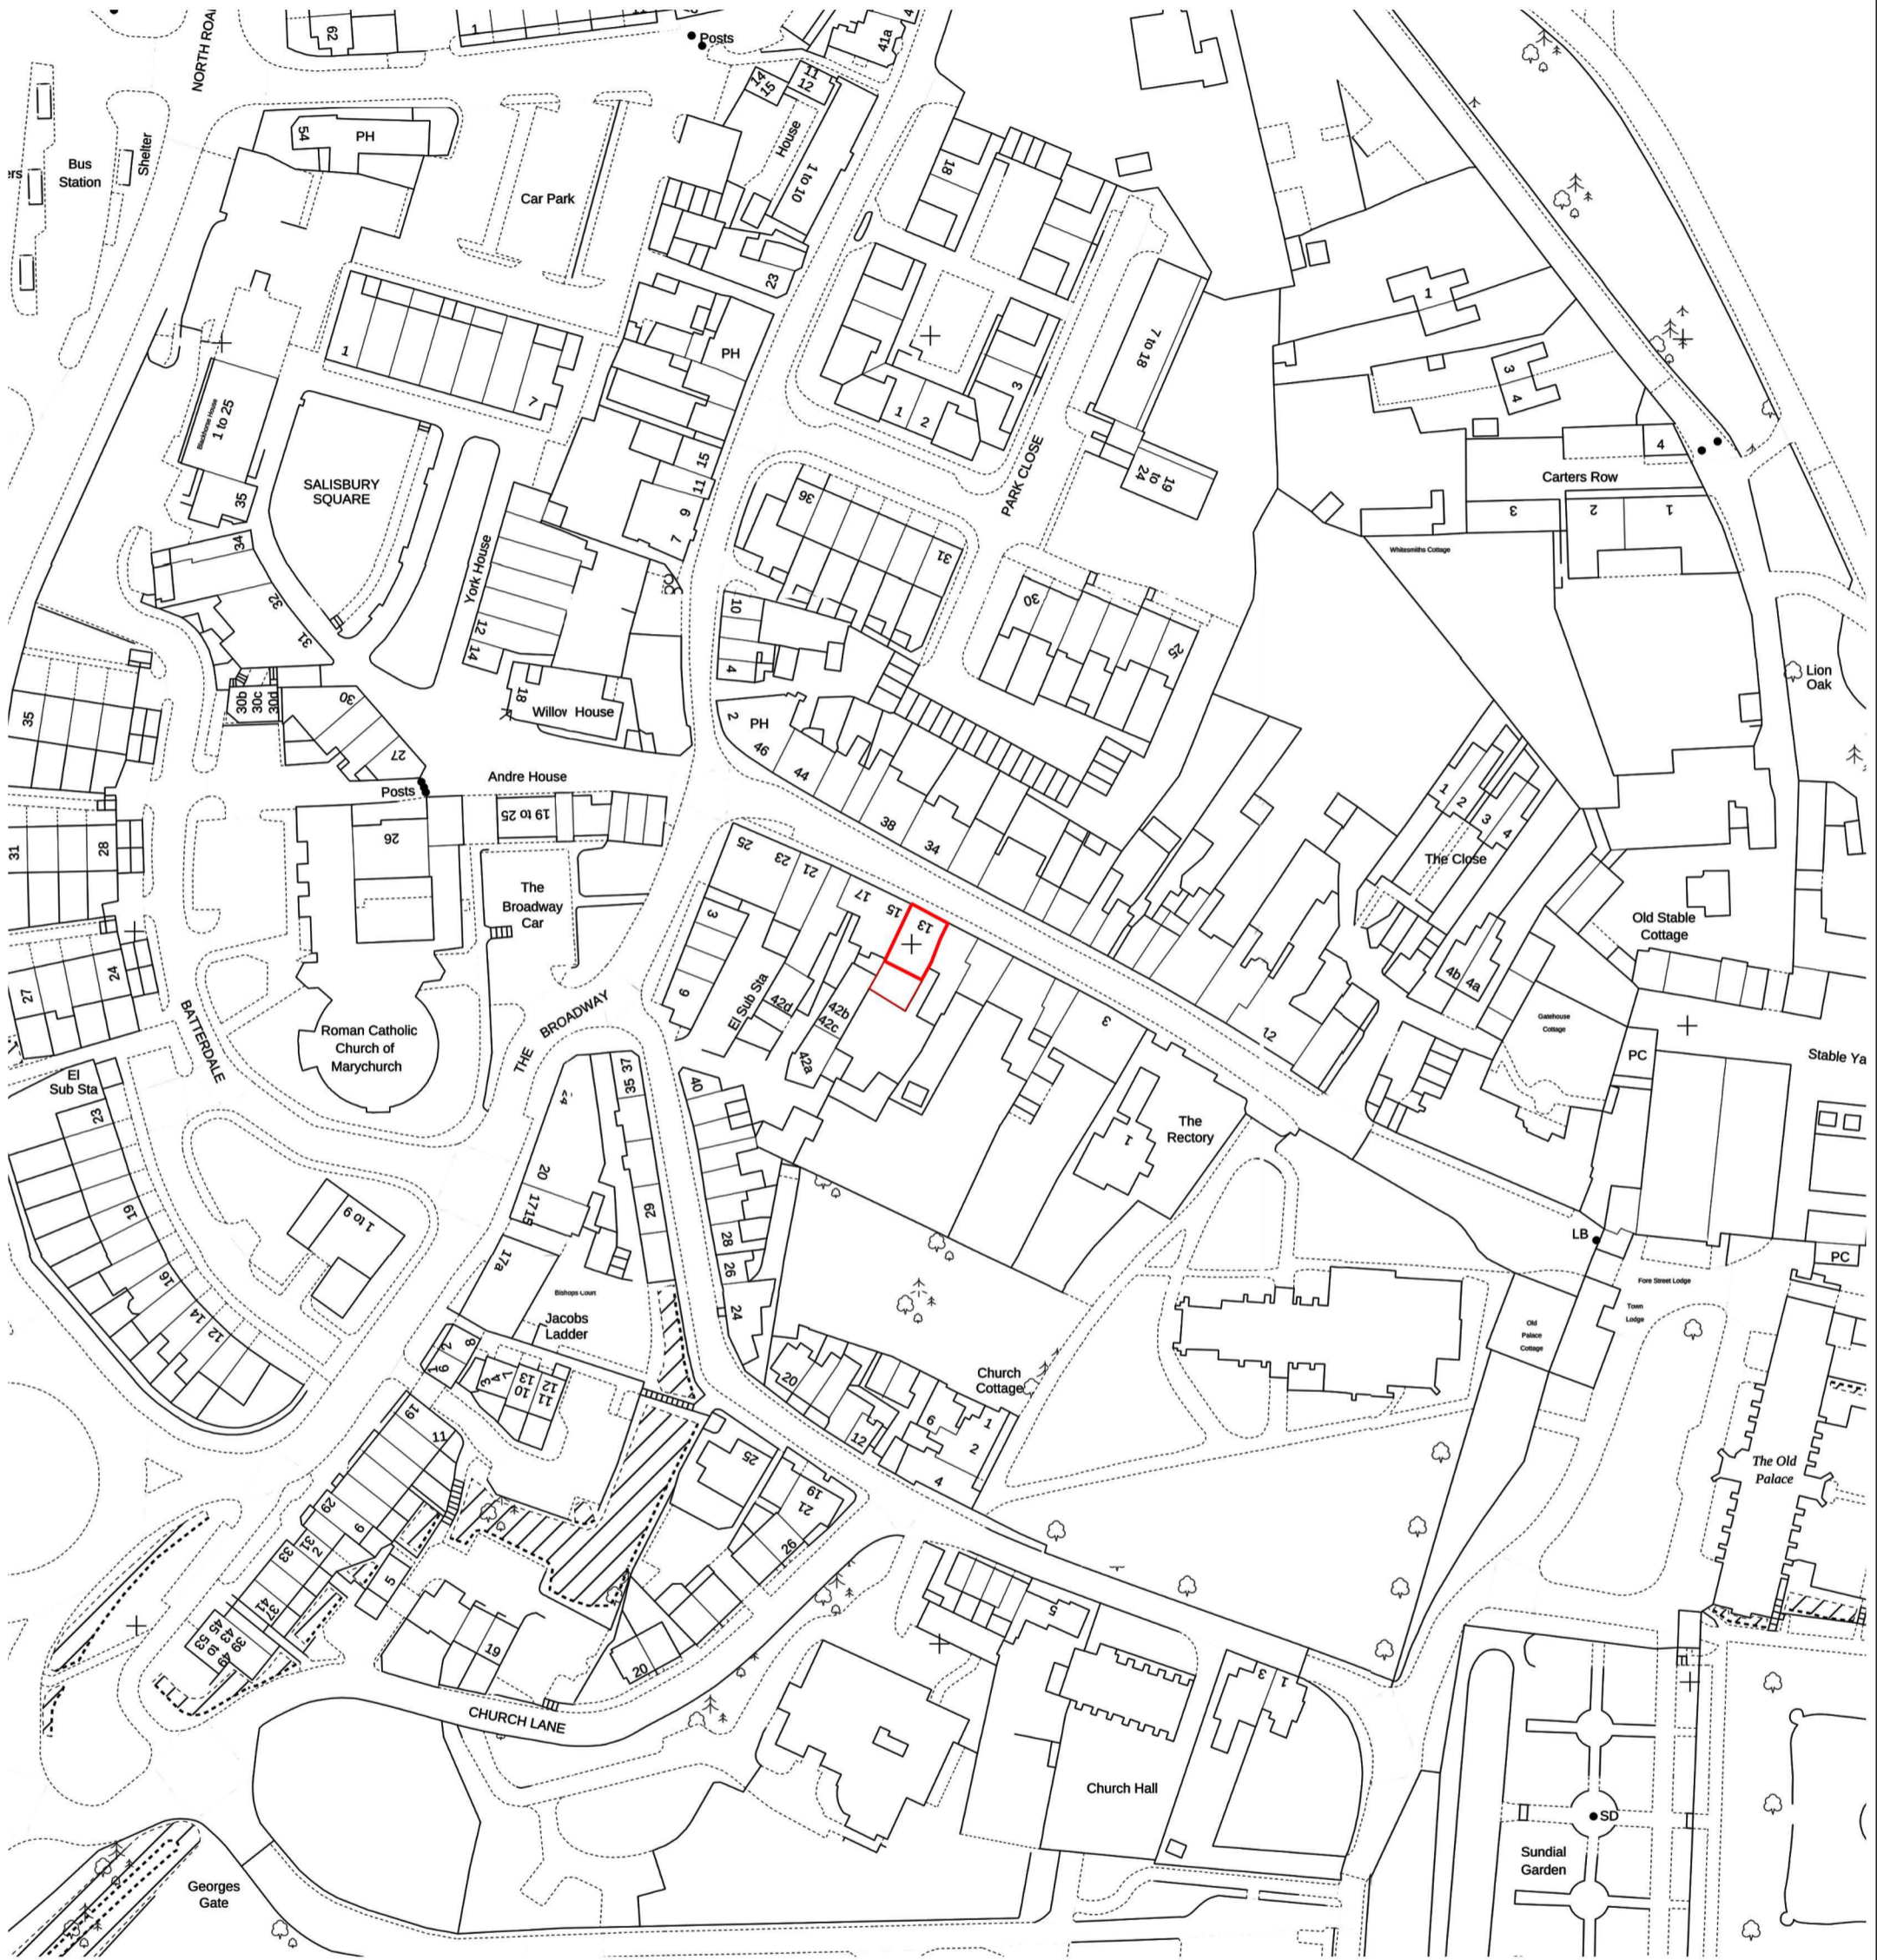

13, FORE STREET, HATFIELD, AL9 5AN