




PROPOSED SINGLE DOOR DETAIL ITEM D02 - SCALE 1:10

COMPLETE NEW TIMBER SINGLE DOOR, DOOR LEAVES AND FRAME. DOORS OPENING IN FLUSH WITH 6 PANES. EXTENDED CILL. 56mm THICK LEAVES. DOUBLE GLAZED WITH 4mm SLIMLINE (HERITAGE) SPACER - 12mm UNIT, WITH 24mm WIDE GLAZING BARS AND GLAZED WITH DRYSEAL. OVOLO PROFILE MOULDINGS INTERNALLY. PAINTED BLUE. INTEGRAL DRAUGHT SEALING TO STOPS ON FRAME USING QLON DRAUGHT SEALS. WATERBAR TO CILL.

EXTERNAL VIEW - SCALE 1:10

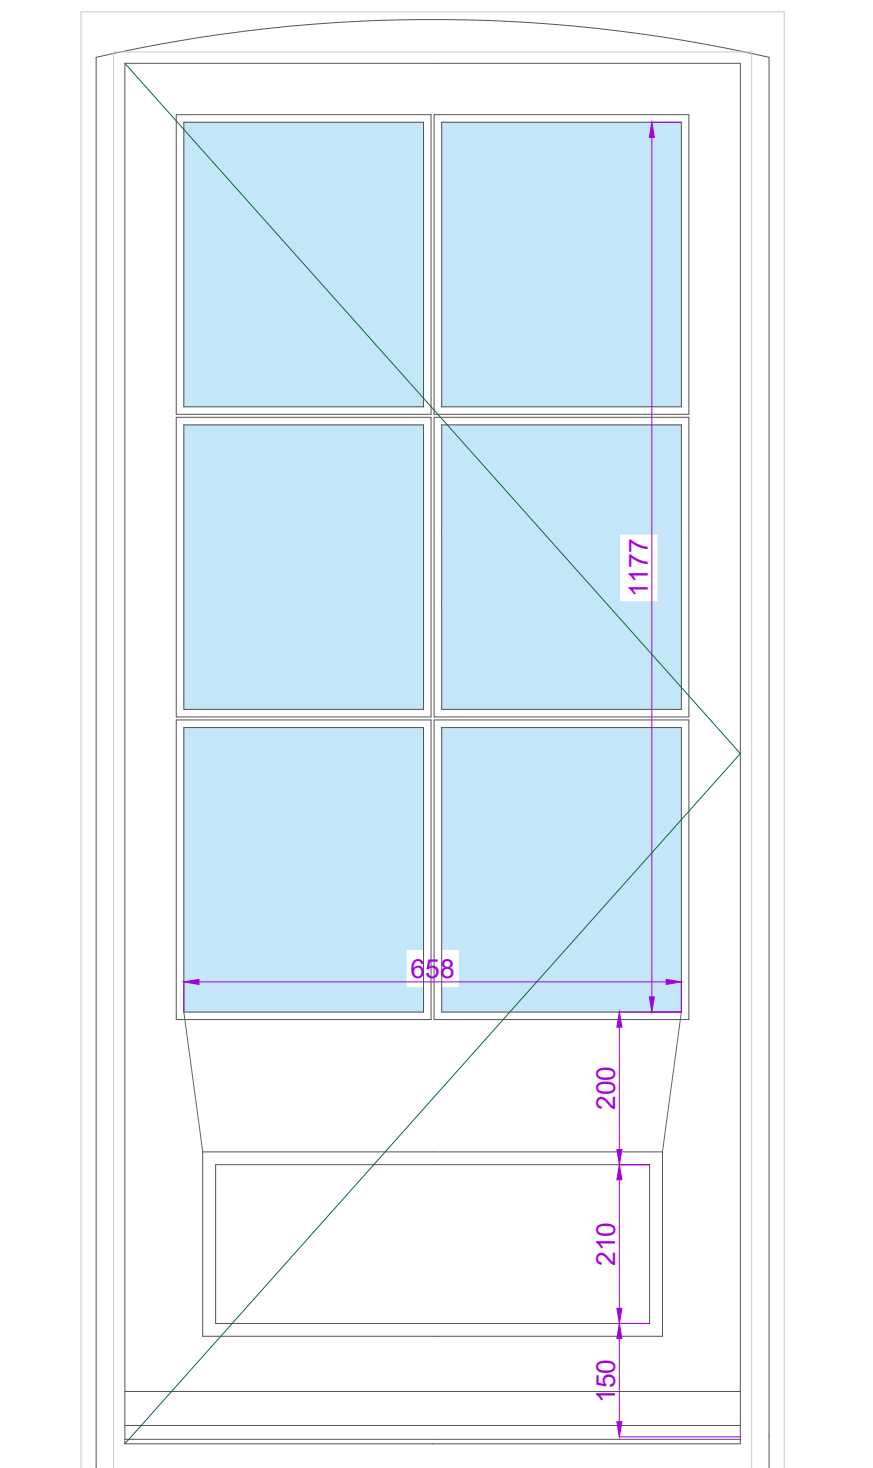

SECTION - SCALE 1:10

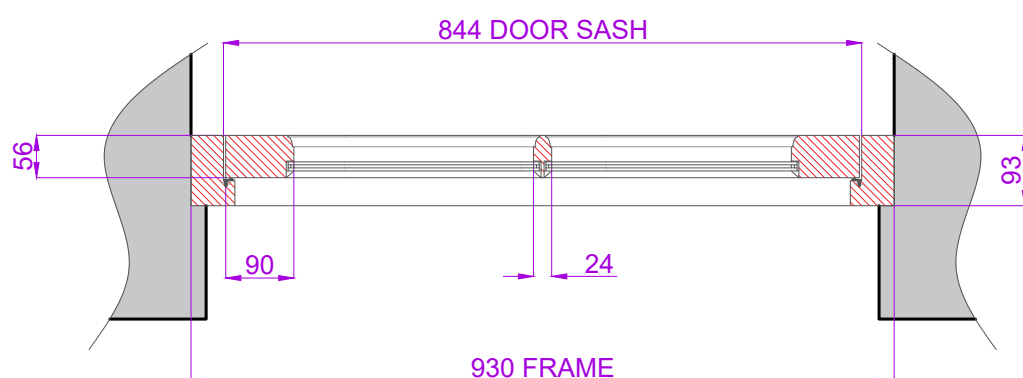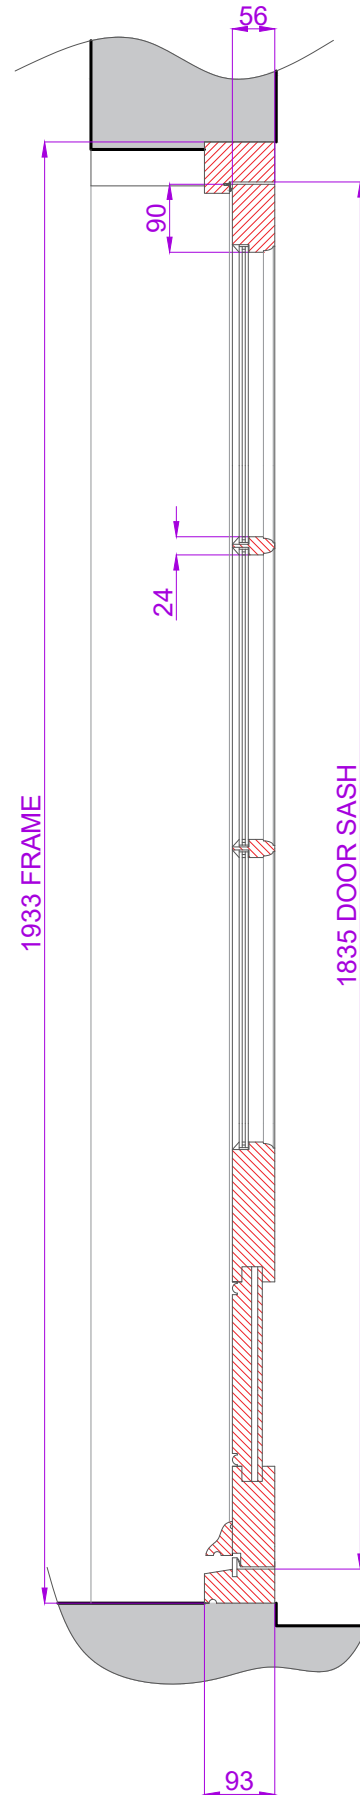

PLAN - SCALE 1:10

RED HATCHING INDICATES NEW JOINERY

METRIC SCALE 1:10 ON A3

