




PROPOSED WINDOW DETAIL ITEM W18 - SCALE 1:10

NEW CASEMENT TIMBER SASH LEAVES TO EXISTING CASEMENT FRAME. CASEMENT WINDOW OPENING OUT FLUSH WITH 4 PANES. EXTENDED CILL. 36mm THICK LEAVES. DOUBLE GLAZED WITH 4mm SLIMLINE (HERITAGE) SPACER - 12mm UNIT, WITH 24mm WIDE GLAZING BARS AND GLAZED WITH DRYSEAL. OVOLO MOULDINGS INTERNALLY. PAINTED WHITE SASHES AND BLUE EXTERNAL FRAME. CASEMENT SASH LEAVES DRAUGHT SEALED WITH ZSTRIP BISCUIT CUT/ROUTED INTO THE PERIMETER. FRAME IN GOOD CONDITION, TO REMAIN. NO CHANGES TO STRUCTURAL OPENING OR REVEALS.

EXTERNAL VIEW - SCALE 1:10

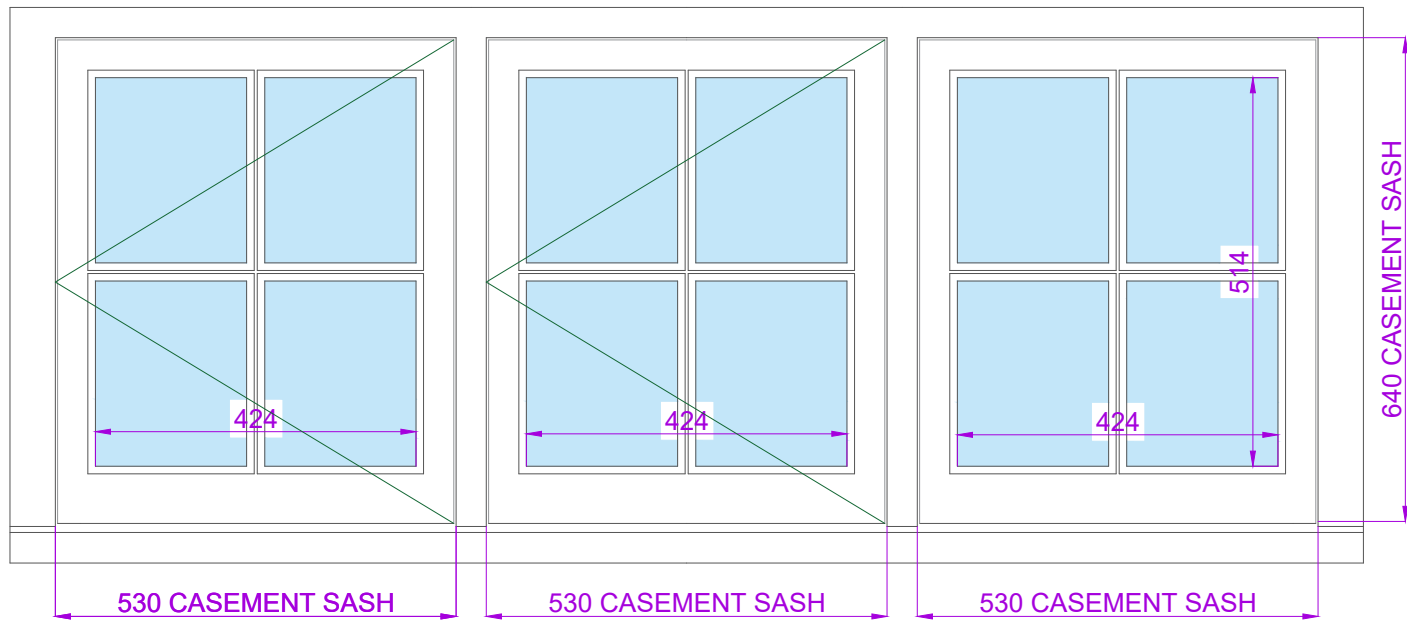

SECTION - SCALE 1:10

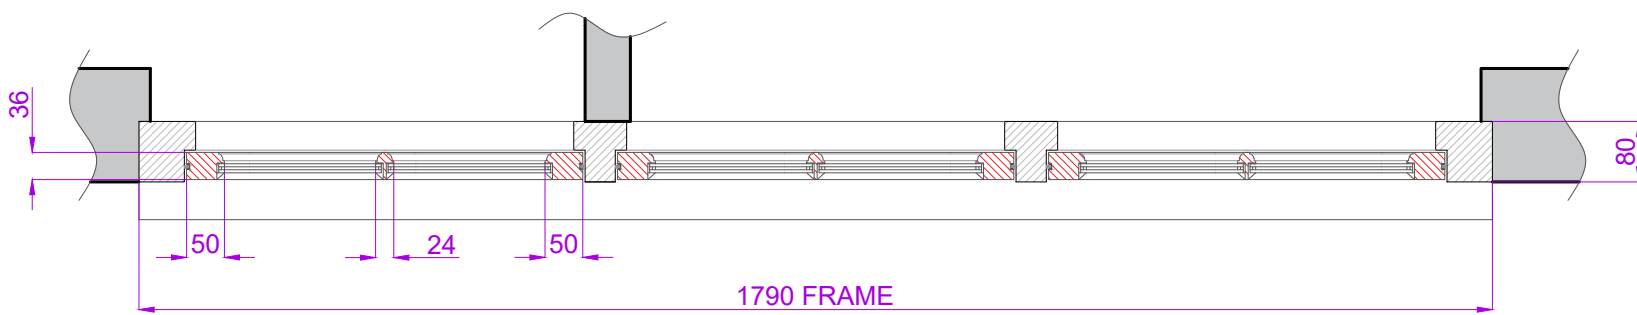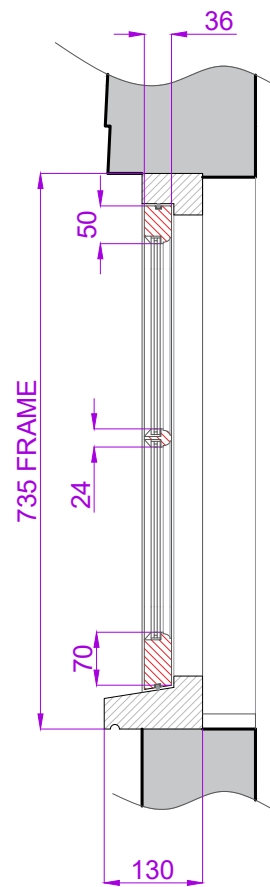

PLAN - SCALE 1:10

1m

500mm