MS CLARE PARKER

13 FORE STREET

HATFIELD

HERTS AL9 5AN


Drawn by: C JEWISS
Scale: 1:10 at A3
Date: MAY 2024
Drawing: No. 40

SHEET 9 OF 17

CHRIS JEWISS ARCHITECTURAL ILLUSTRATOR 07585 441082 chrisjewiss@yahoo.co.uk DRAWING - PROPOSED WINDOW DETAIL ITEMS W11 & W12

PROPOSED WINDOW DETAIL ITEM W11 & W12 - SCALE 1:10

NEW TIMBER SASHES TO EXISTING FRAME - 4 OVER 4 CORD HUNG SASHES. EXTENDED CILL WITH CILL HORNS. 43mm THICK LEAVES. DOUBLE GLAZED WITH 4mm SLIMLINE (HERITAGE) SPACER - 12mm UNIT, WITH 24mm WIDE GLAZING BARS AND GLAZED WITH DRYSEAL. OVOLO MOULDINGS INTERNALLY. PAINTED WHITE SASHES AND BLUE EXTERNAL FRAME. SASHES DRAUGHT SEALED WITH NEW STAFF BEAD, PARTING BEAD AND HEAD BEAD USING QLON DRAUGHT SEAL. REPAIRS TO OUTER JAMBS AND CILL.

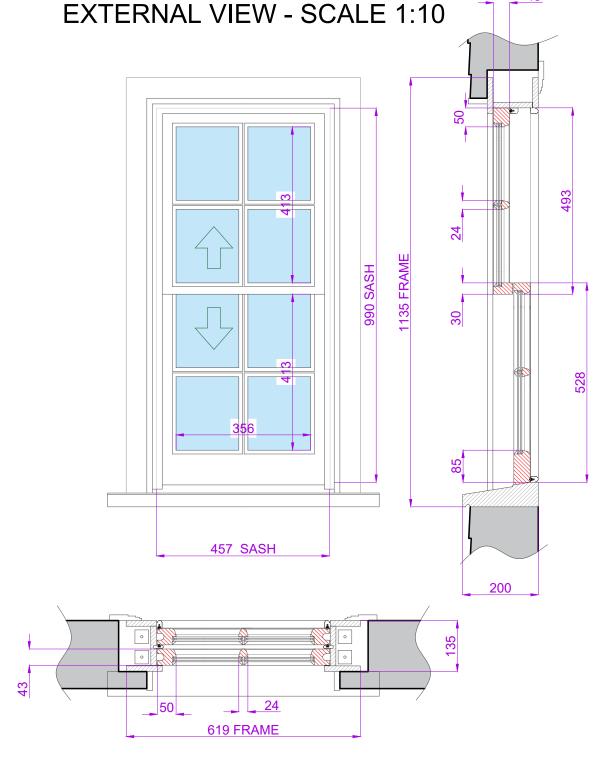

SECTION - SCALE 1:10

1m -

500mm

PLAN - SCALE 1:10

RED HATCHING INDICATES NEW JOINERY

METRIC SCALE 1:10 ON A3