

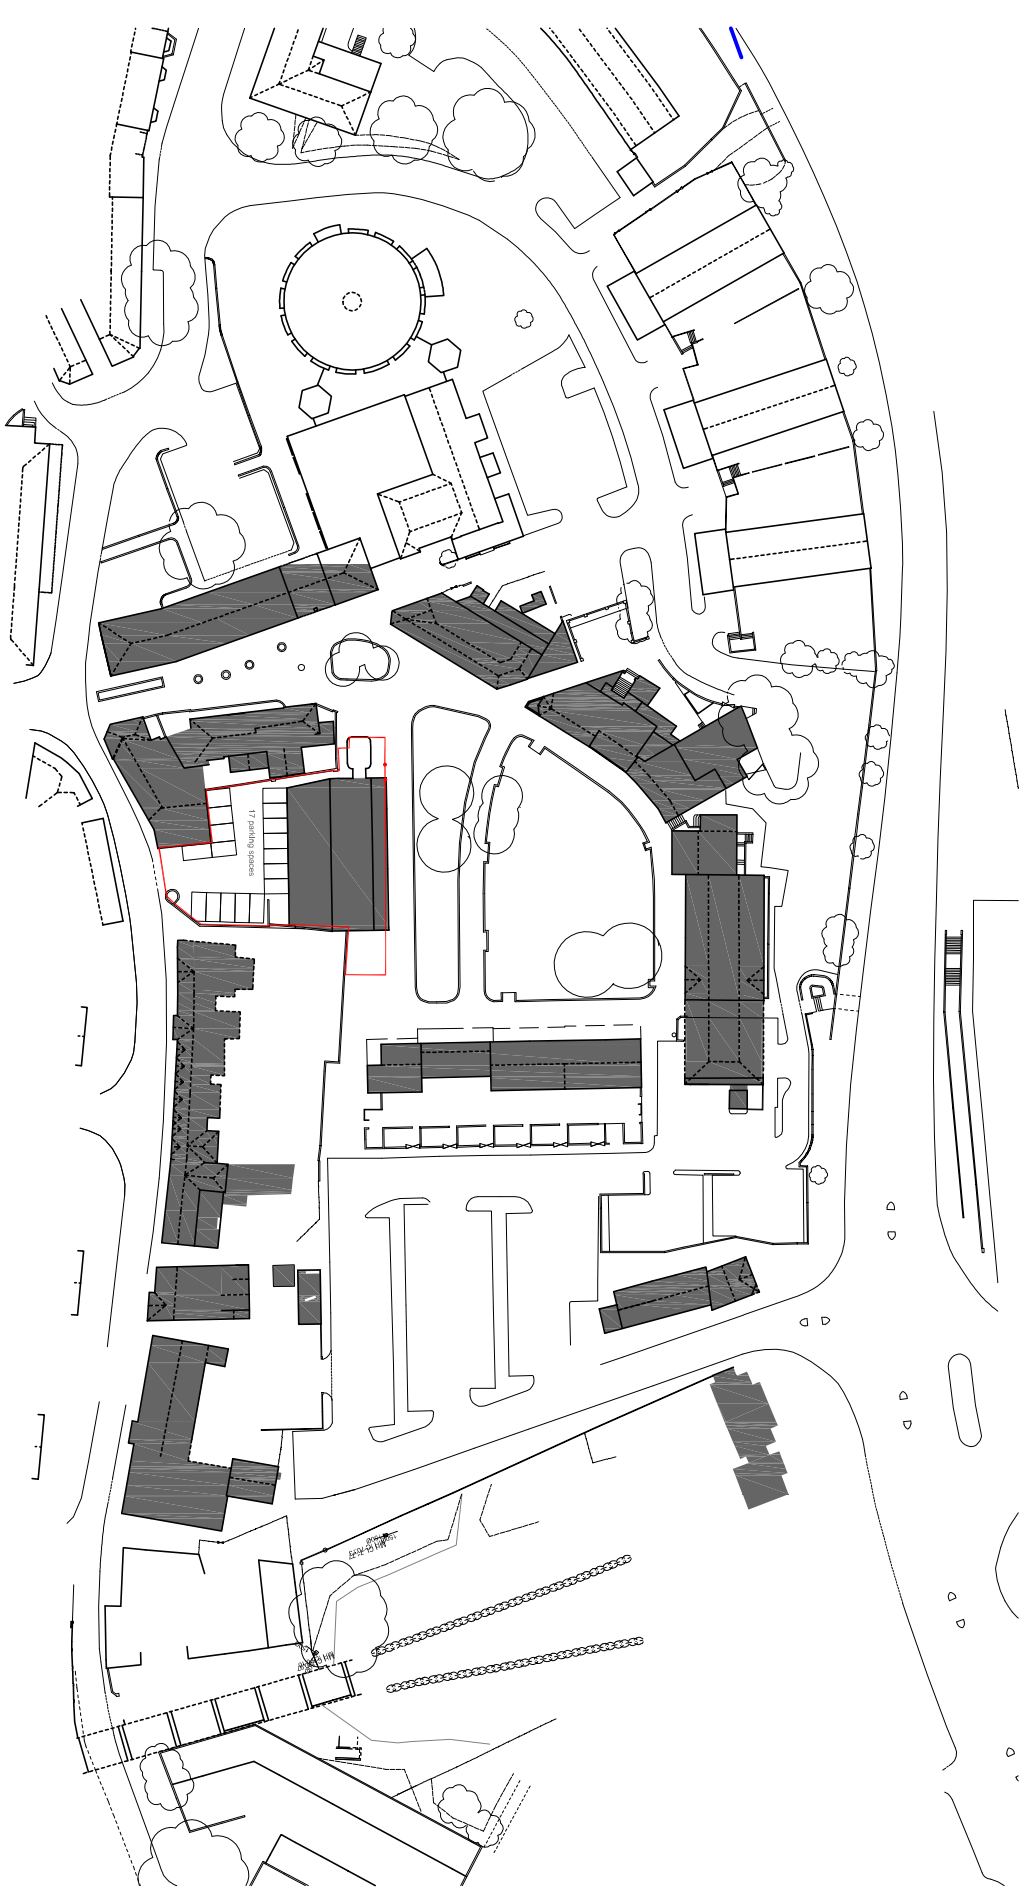


ALL DIMENSIONS MUST BE CHECKED ON SITE ANY INCONSISTENCIES MUST BE REPORTED BACK TO THE ARCHITECT.
THIS DRAWING AND ANY DESIGNS INDICATED THEREON ARE THE COPYRIGHT OF BROOKS / MURRAY ARCHITECTS.
ALL RIGHTS ARE RESERVED.
NO PART OF THIS WORK MAY BE PRODUCED WITHOUT PRIOR PERMISSION IN WRITING FROM BROOKS / MURRAY ARCHITECTS.

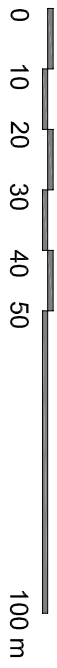

LOCATION PLAN - 1:1250

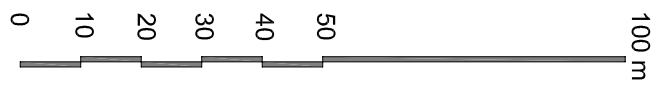

Rev A - 08.03.12 - Existing parking added

BROOKS / MURRAY

ARCHITECTS

8-10 NEW NORTH PLACE
LONDON EC2A 4JA

TEL 020 7739 9955
FAX 020 7739 9944

architects@brooks-murray.com

CLIENT:
GASCOYNE CECIL ESTATES

JOB:
York House Hatfield

DATE: **NOV 11** SCALE: **1:1250**

DRAWING TITLE:
**Location Plan
SCALE @ A3**

DRAWING NUMBER:
581-11-010 A

