


ELEVATION 6

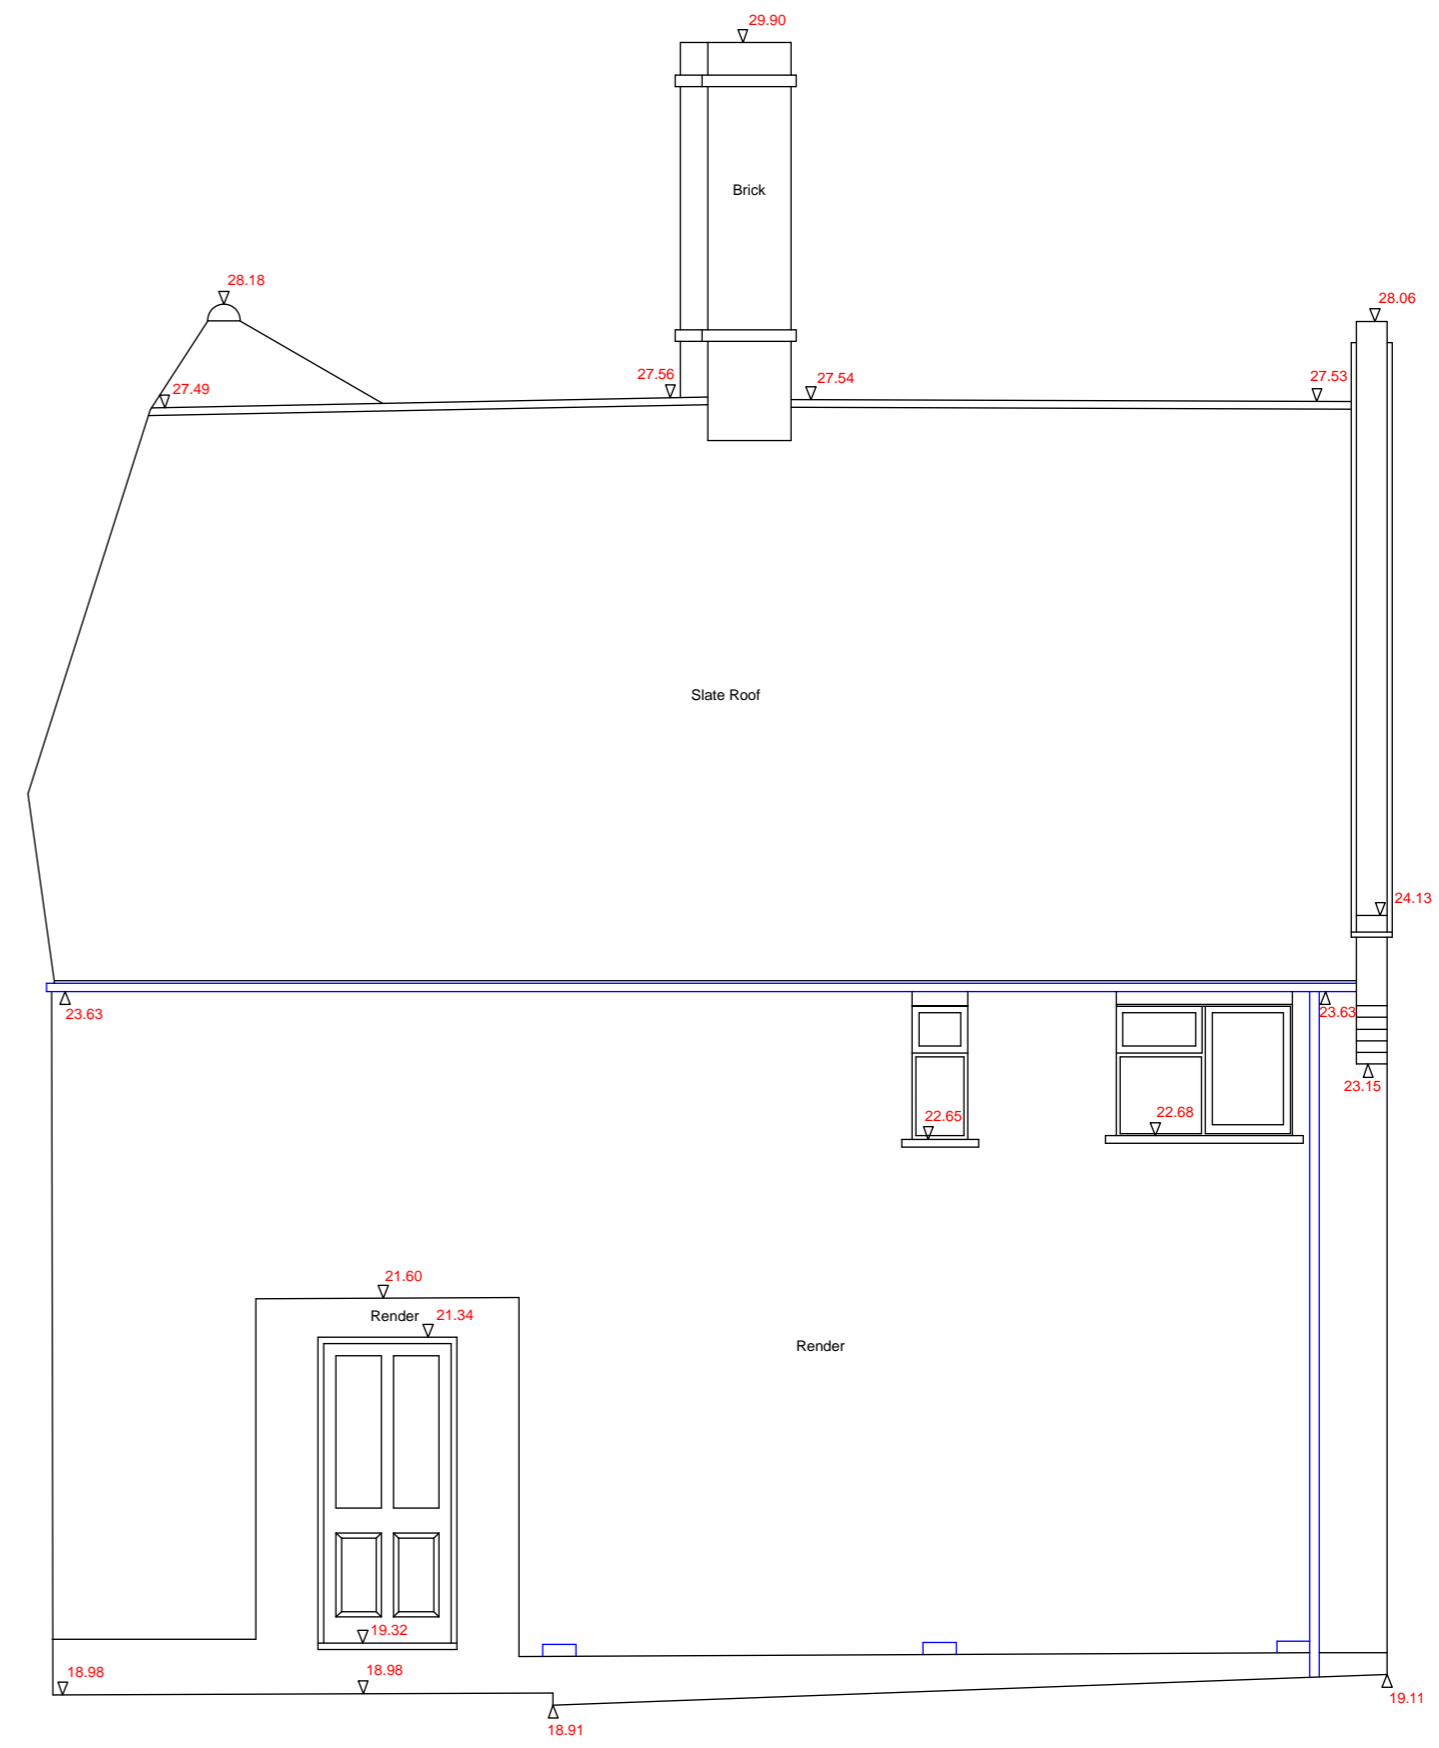


ELEVATION 7

Datum Reference Line 15.00m

Datum Reference Line 15.00m

Note - All levels relate to Survey Station 2 (Road Nail) given an arbitrary datum of 20.00m.

| | | |
|---|-------------|--------------------------|
| | | |
| | | |
| A | 11 Oct 2018 | Note amended re: scaling |

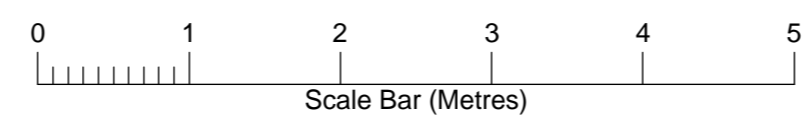

1, 3 & 5 Park Street, Old Hatfield AL9 5AT

jsa
 jon skellern associates
 6 Black Swan Court
 Priority Street
 Ware
 Herts SG12 0HY
 T:01920 413628
 M:07710905240
 E:jonathan.skellern@ntlworld.com

| | |
|--------------------|--------------|
| Client | Latymer Ltd. |
| Title | Elevations |
| Drawn | JMS |
| Scale | A2 @ 1:50 |
| Drawing No. | 135PS_E4_A |
| Date | August 2016 |

DO NOT SCALE EXCEPT FOR PLANNING PURPOSES
 All dimensions to be verified on site prior to commencement of any works. Any discrepancies to be notified in writing to Jon Skellern