


Front Elevation 1:100




Side Elevation 1:100

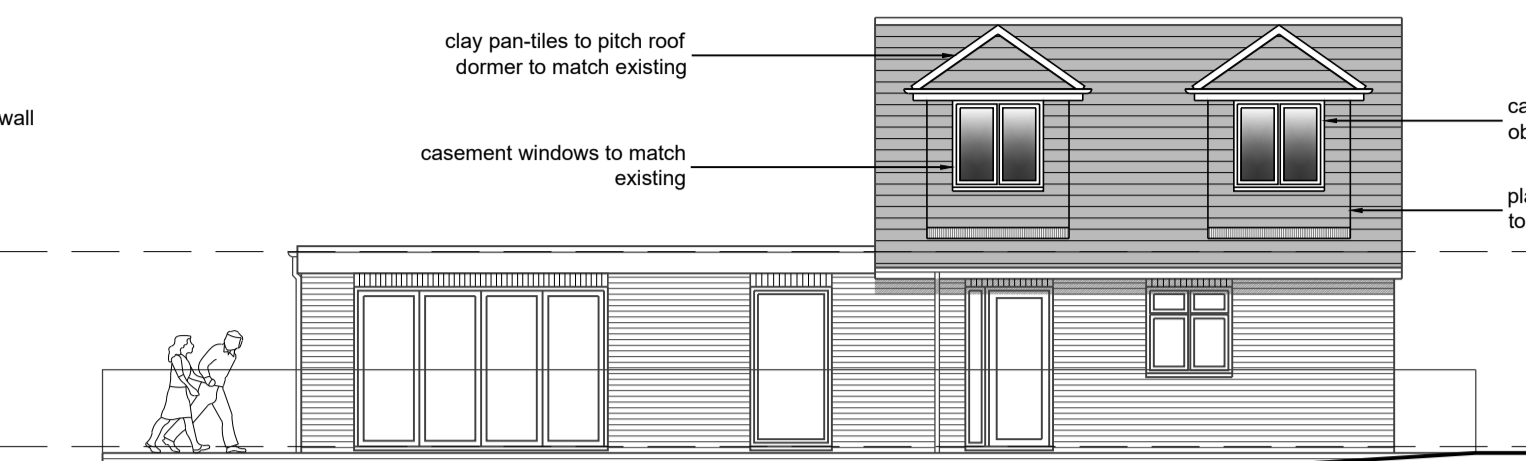


Rear Elevation 1:100




Flank Elevation 1:100

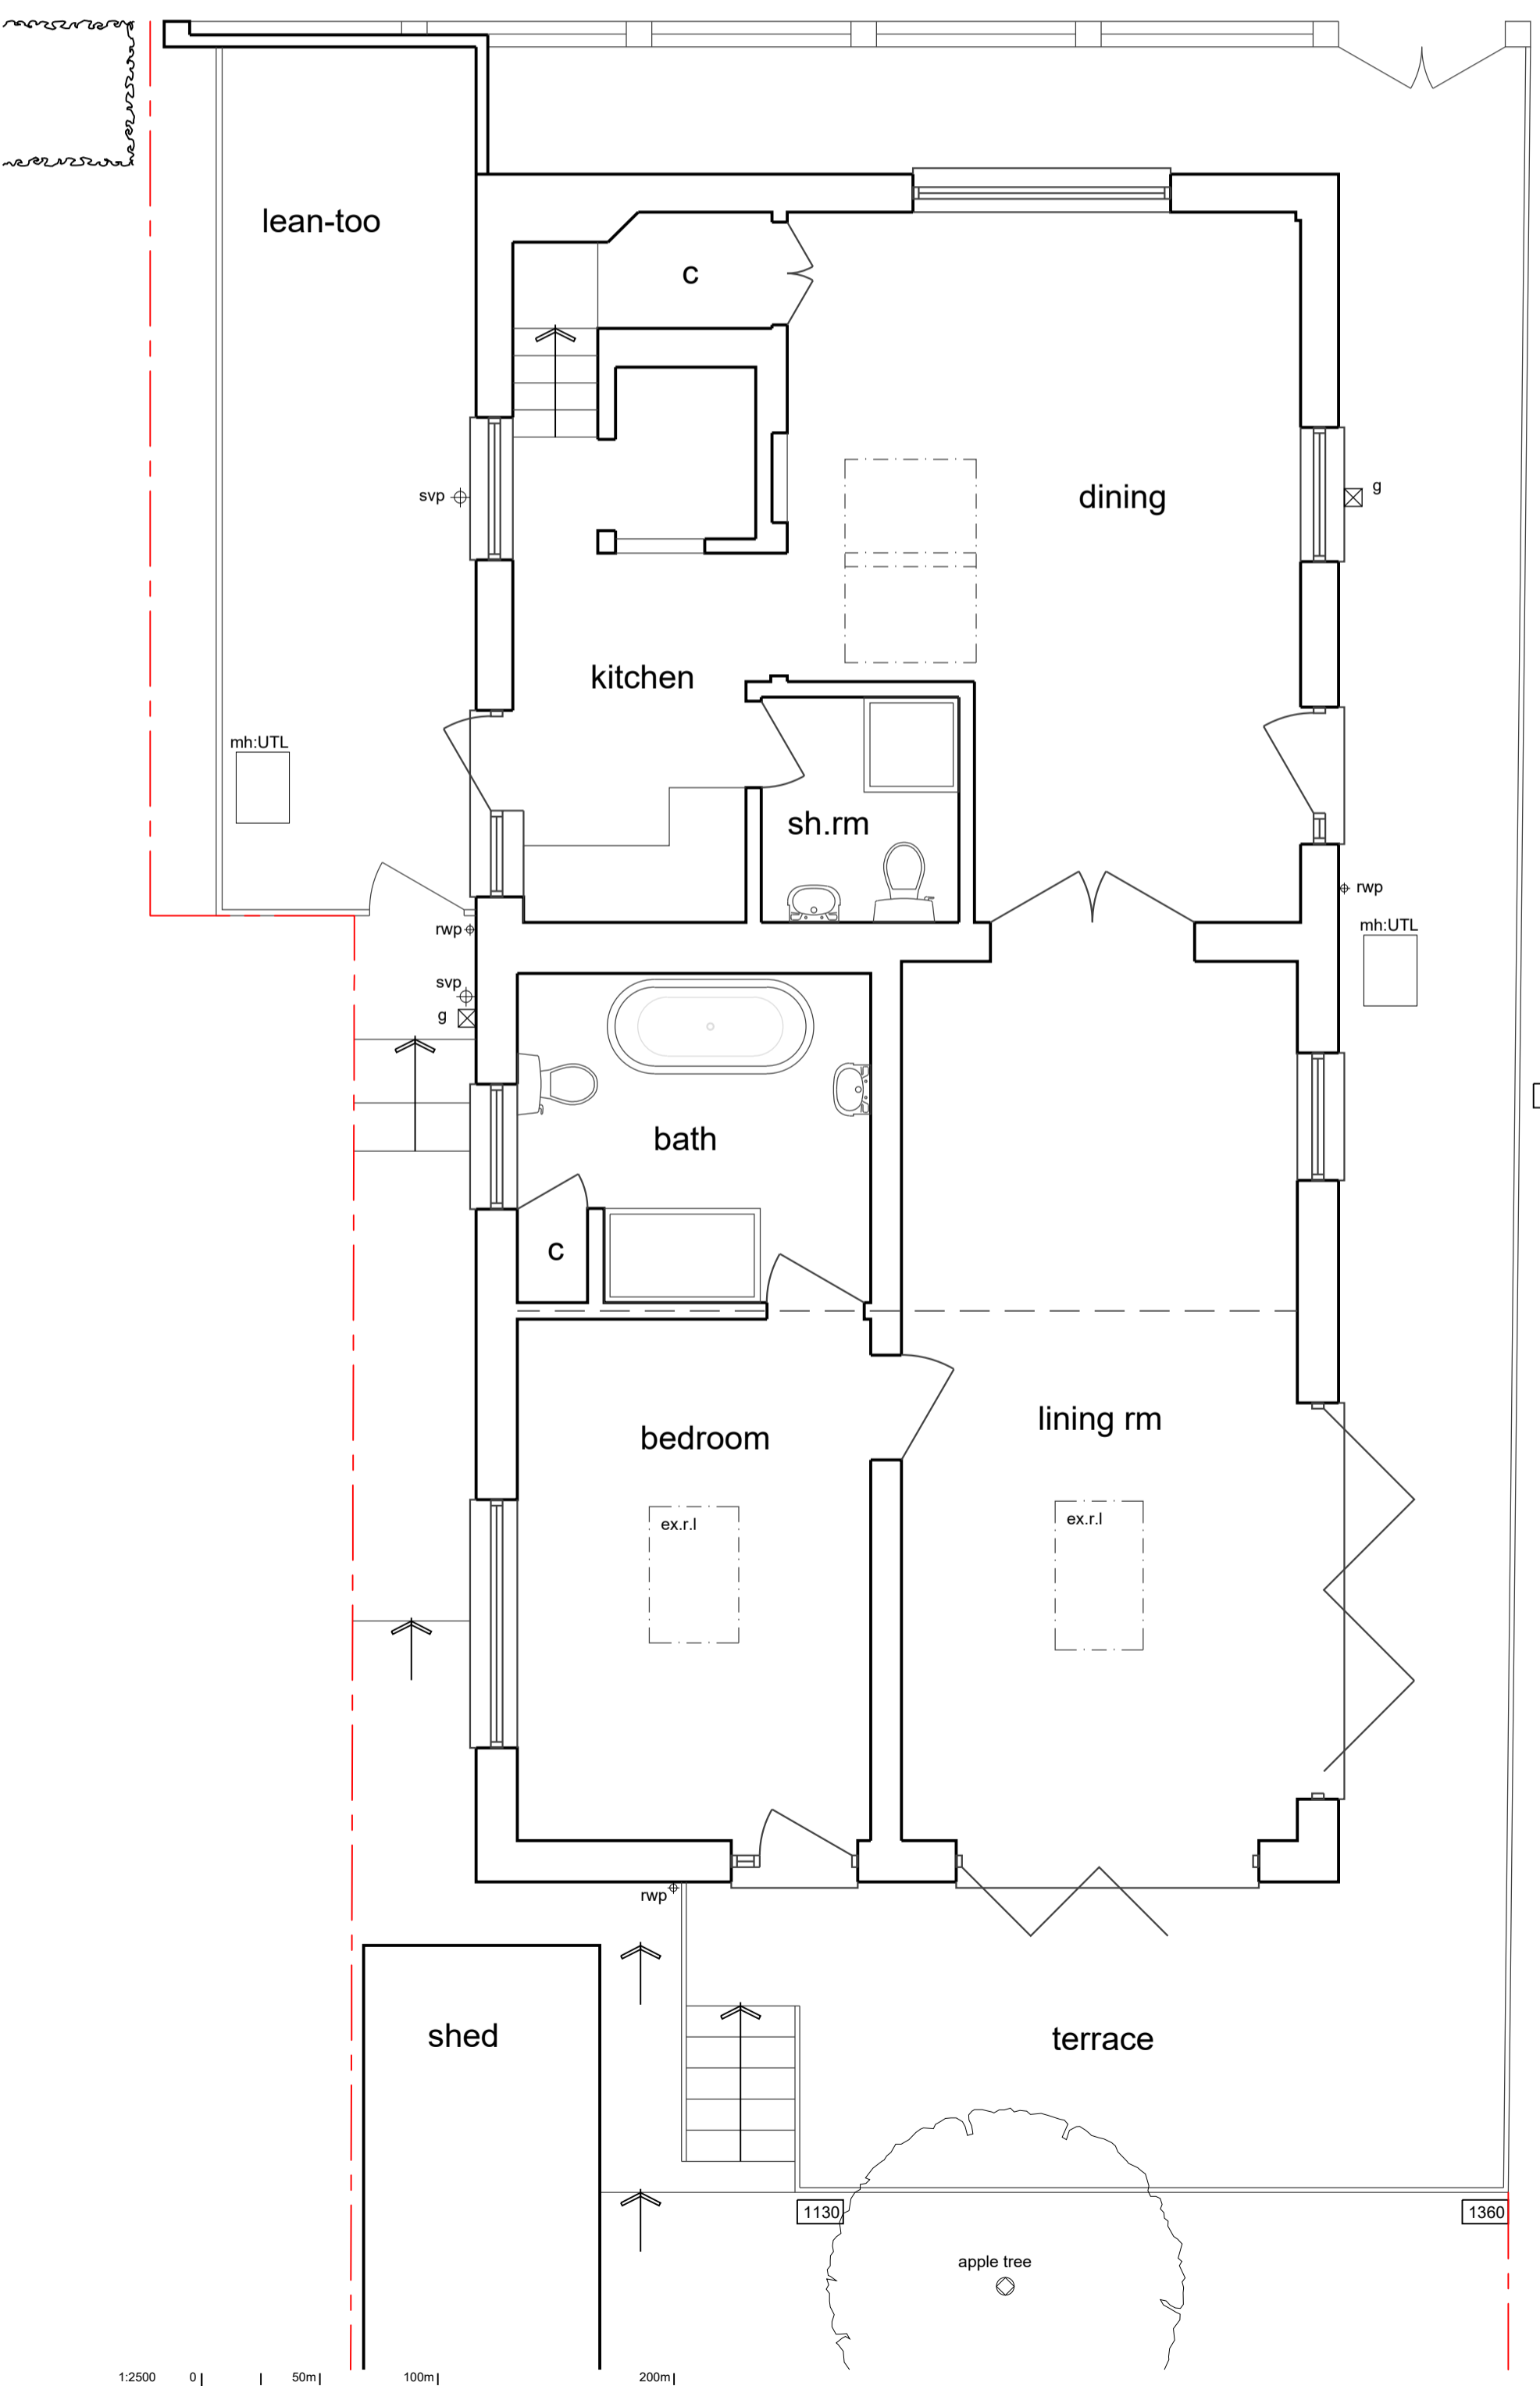


Ground Floor Plan 1:50

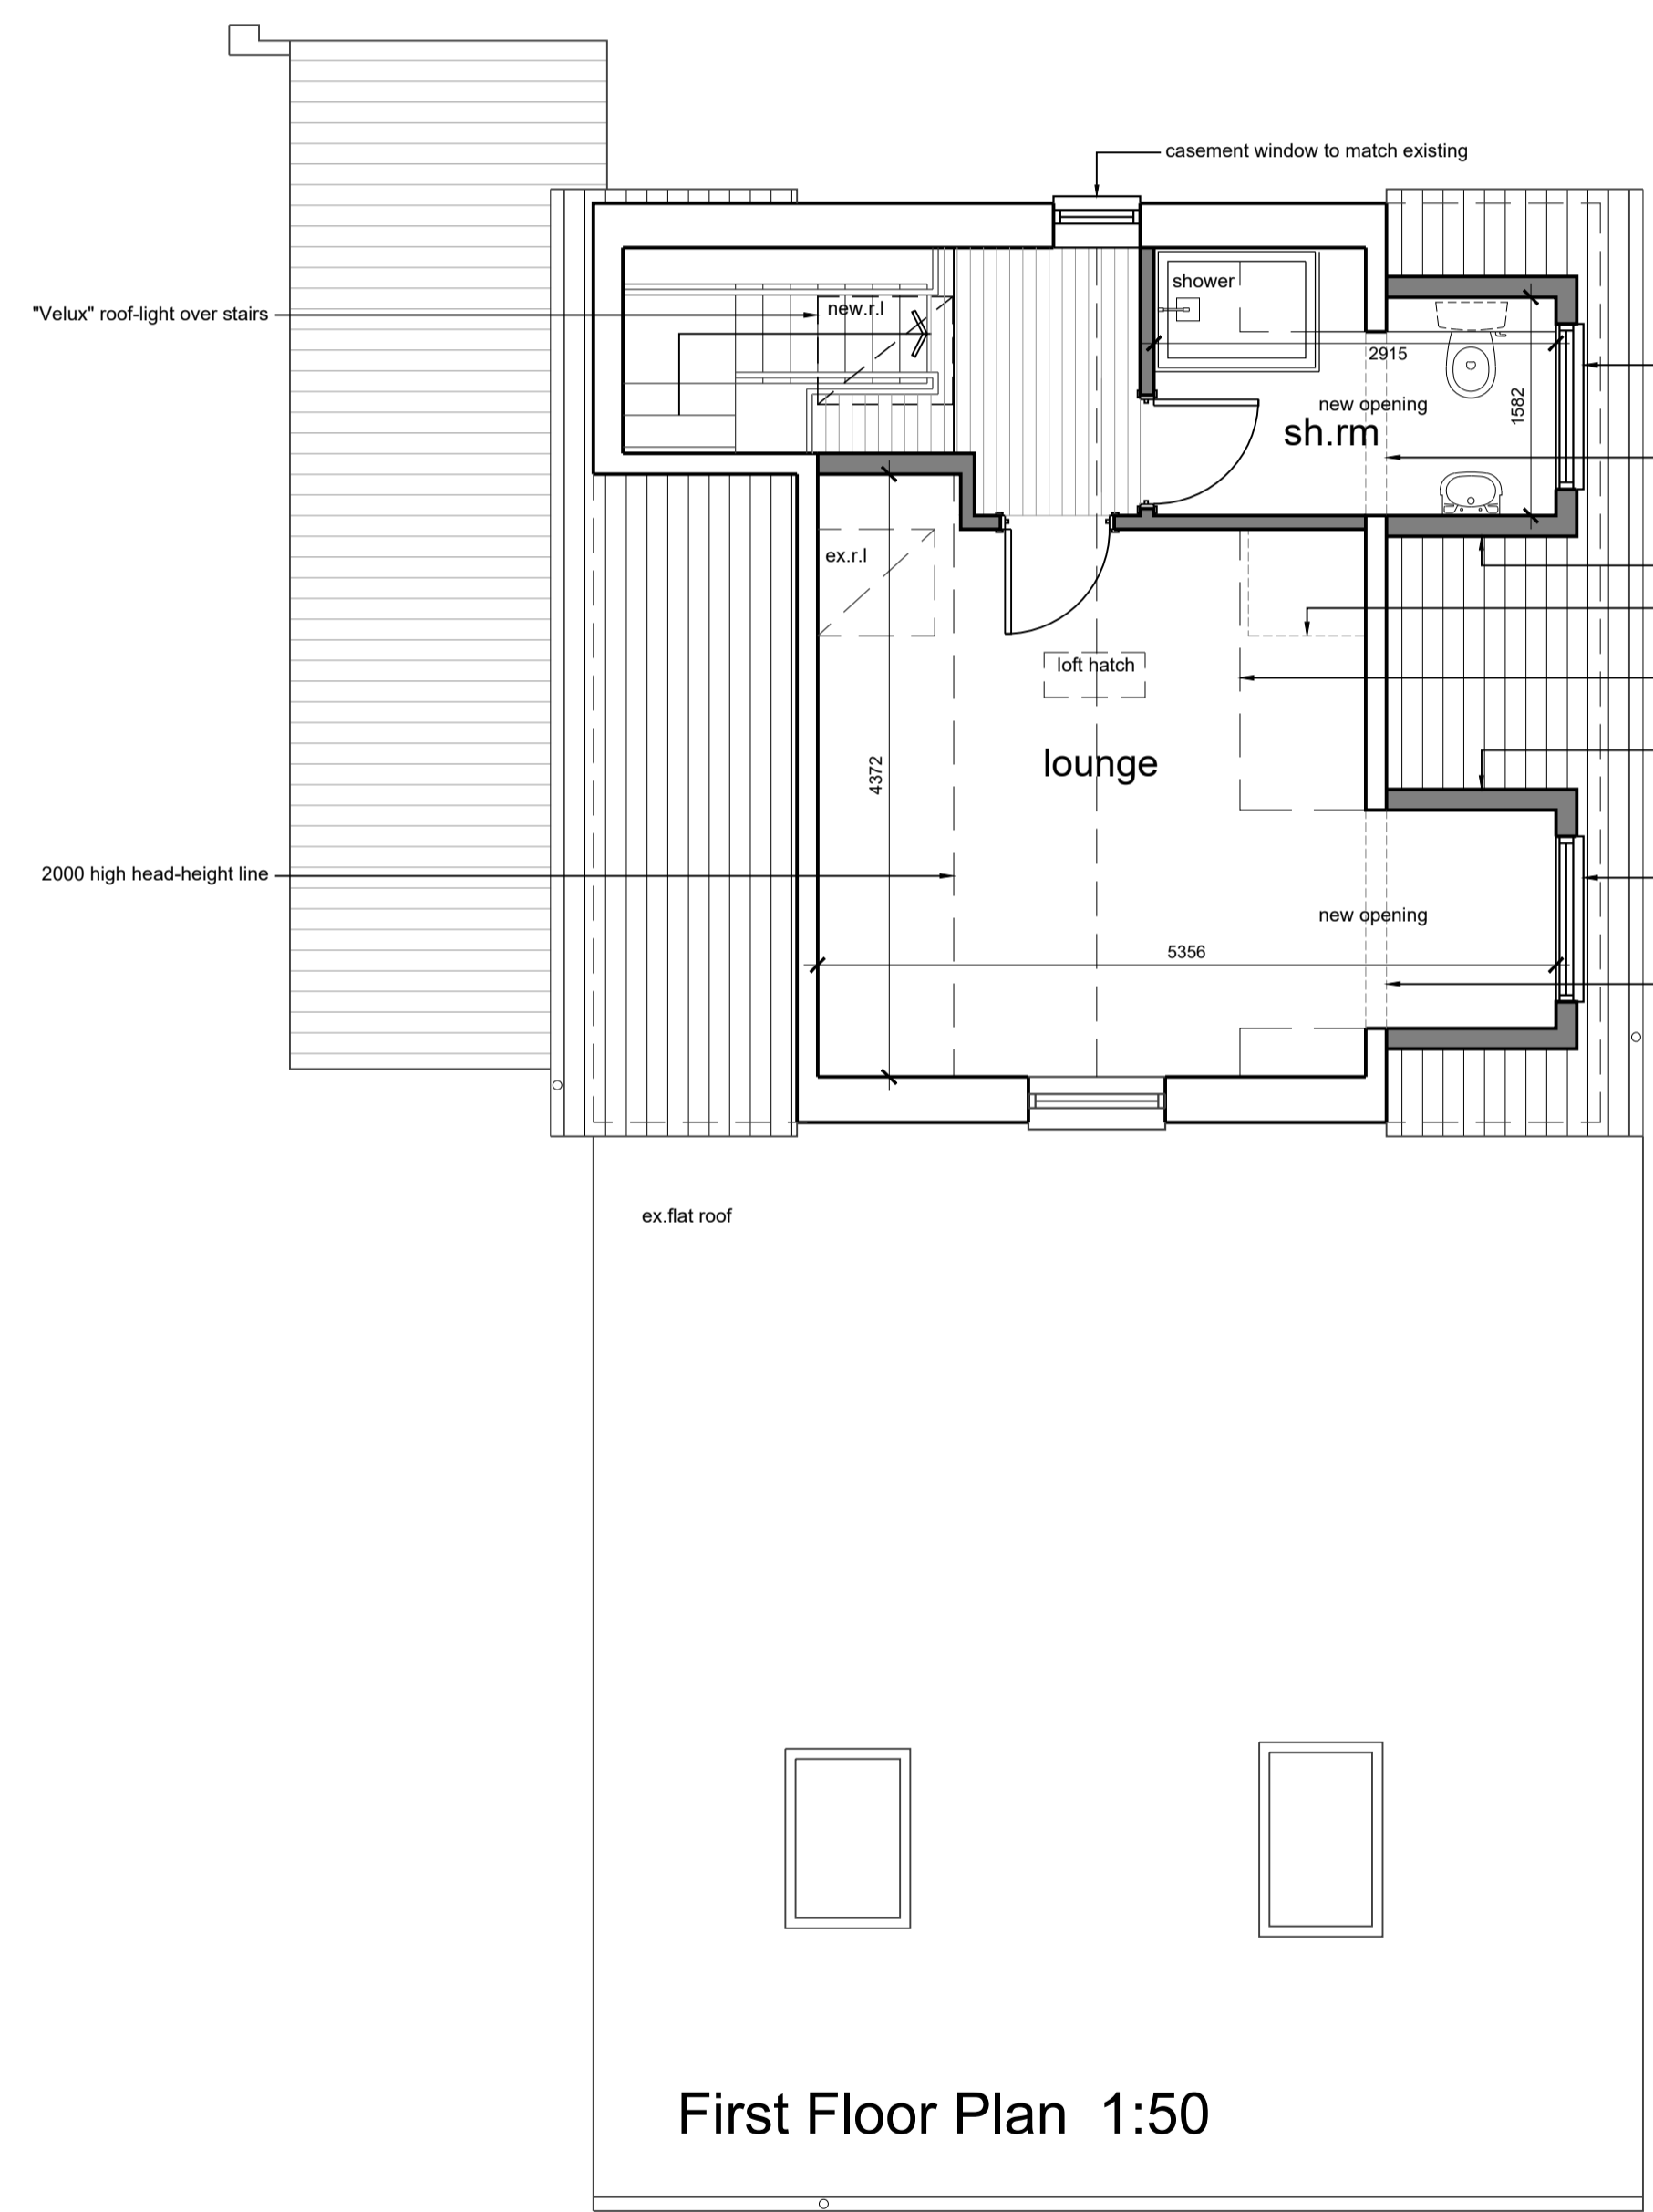


First Floor Plan 1:50

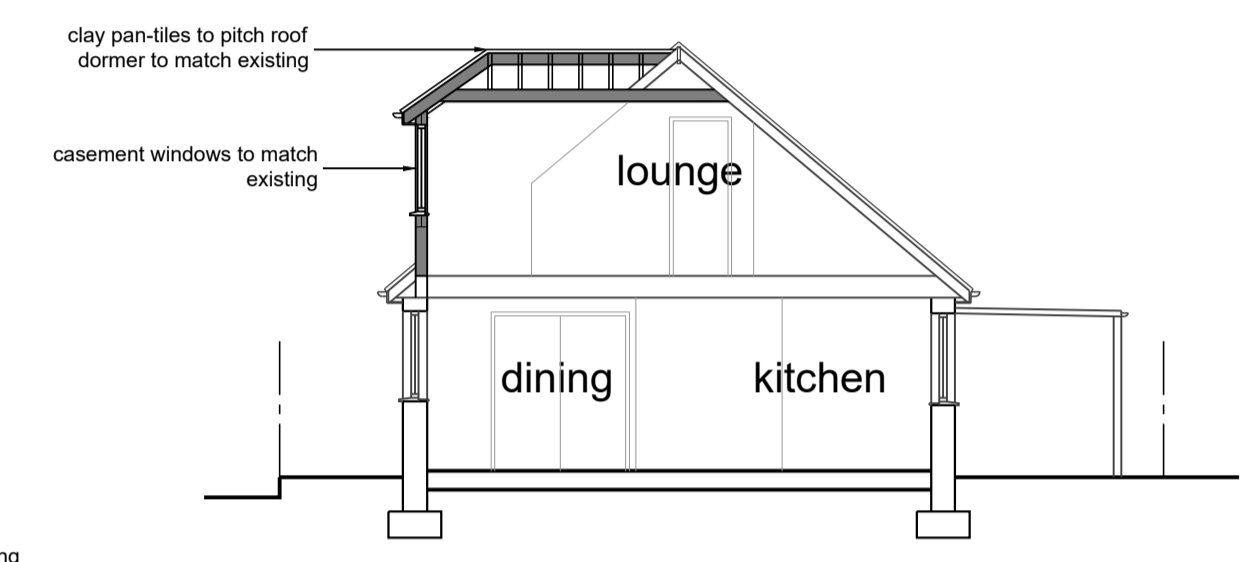


Cross Section 1:100

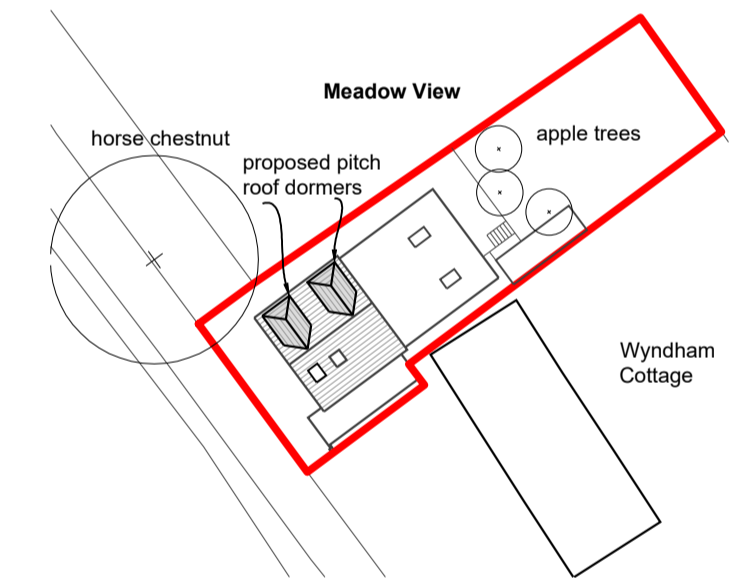

Site Plan 1:500

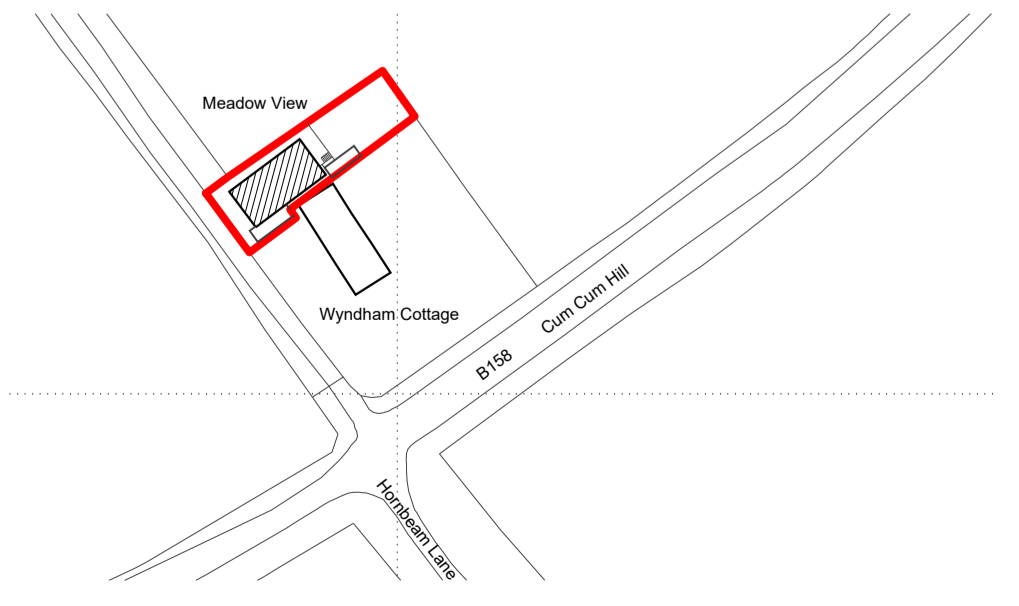

Location Plan 1:1250

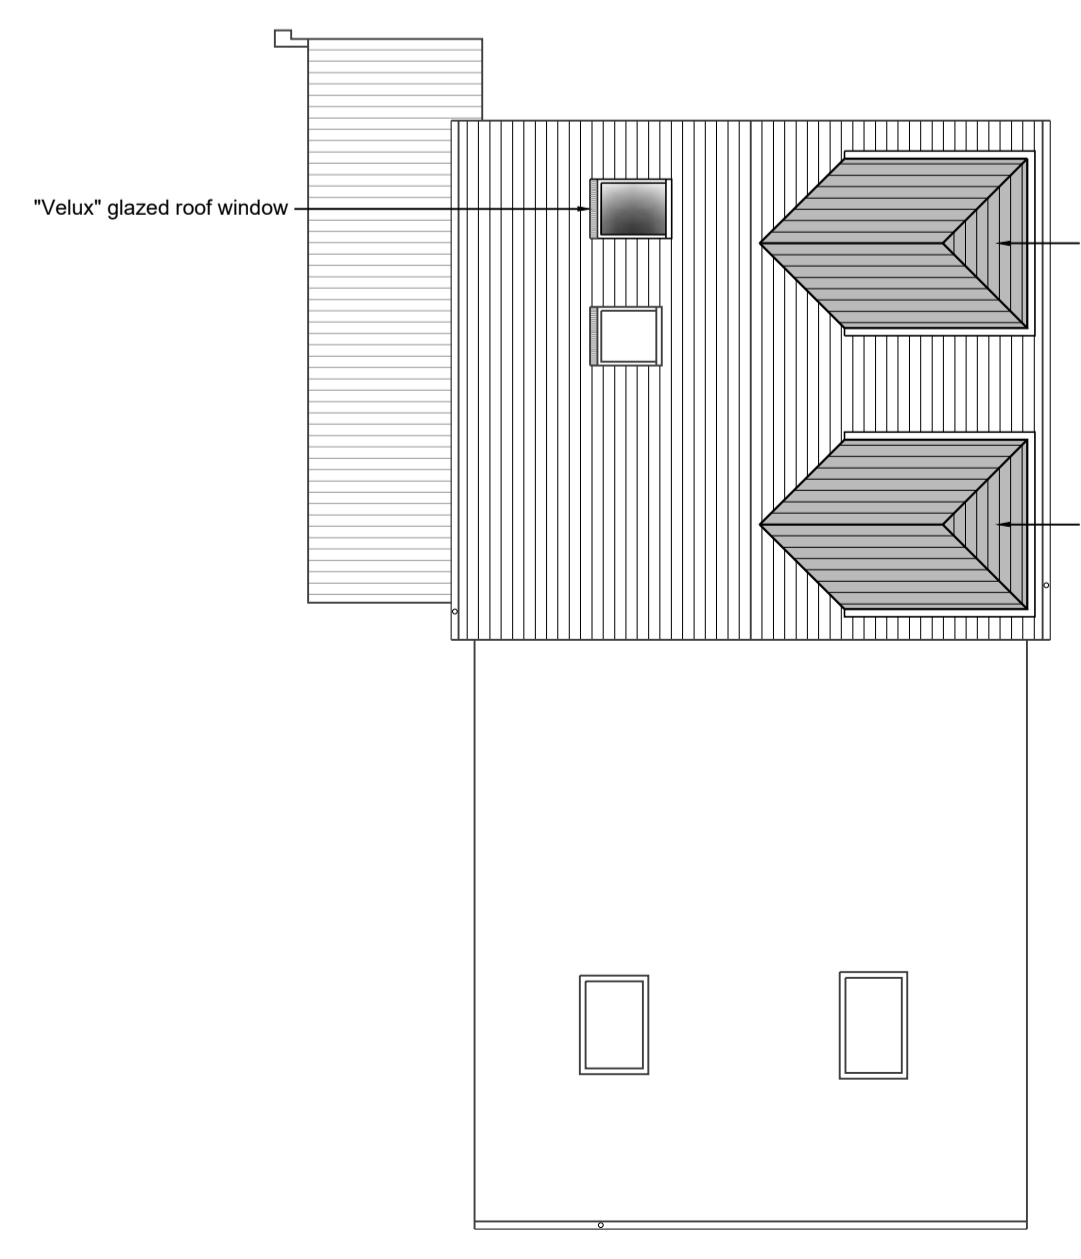

Roof Plan 1:100

notes:
 any discrepancies should be reported immediately
 all dimensions should be checked on site prior to commencement of work
 site/survey based on ordnance survey information provided by prodart systems plc. (www.prodart.co.uk) prodart does not guarantee that all past or current uses or features will be identified in the product
 the product does not give details about the actual state or condition of the site nor should it be used or taken to indicate or exclude actual suitability or unsuitability of the site for any particular purpose, or relied upon for determining suitability or value, or used as a substitute for any physical investigation or inspection.
 drawings to be read in accordance with the dwelling emission rate (der/ter) calculation. the building must be built 'as designed' meeting the criteria set for air permeability.
 © HERTFORD PLANNING SERVICE
 note
 when printing off pdf's
 it is the responsibility of the user to verify that the resulting prints are to scale on the appropriate sized sheet.
 also that the scale bars on the plan measure correctly.

hps Hertford Planning Service
 Architecture & Planning
 Westgate House, 37-41 Castle Street, Hertford, Herts SG14 1HH
 Tel: 01992 552173 Fax: 01992 587643
 Email: contact@hertfordplanning.co.uk
 www.hertfordplanning.co.uk

Date	22/10/2020
Scale	1:50/1:100
Sheet size	A1
Drawn	JM
14111-P004-1st	