





North-East Elevation (front)




South-East Elevation

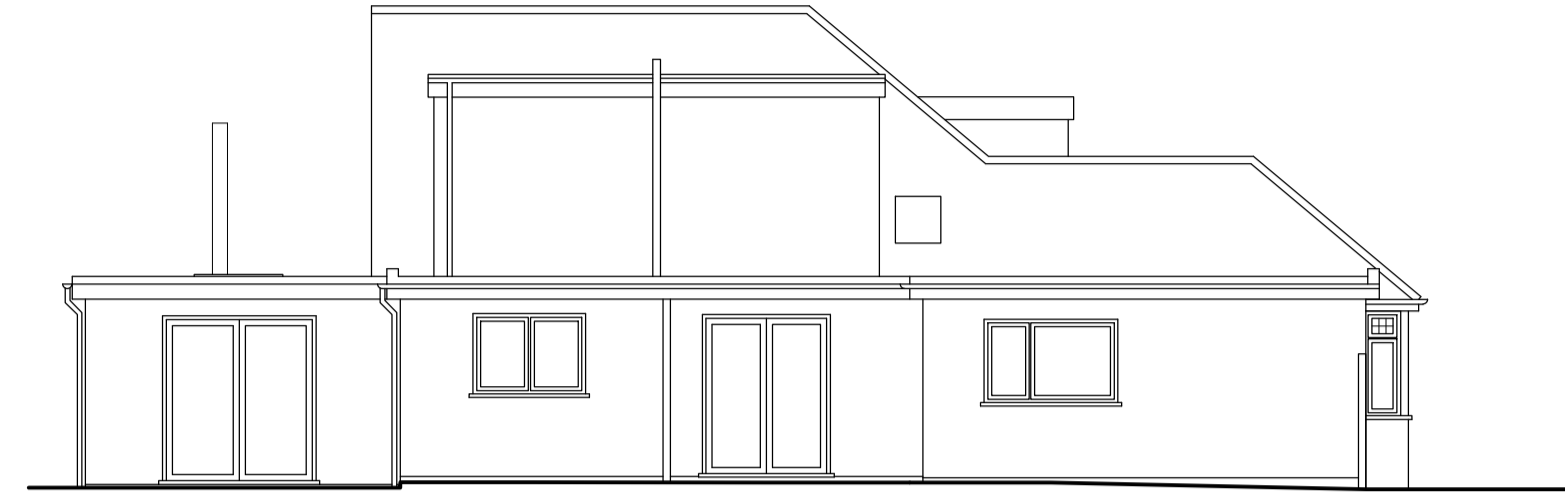


South-West Elevation

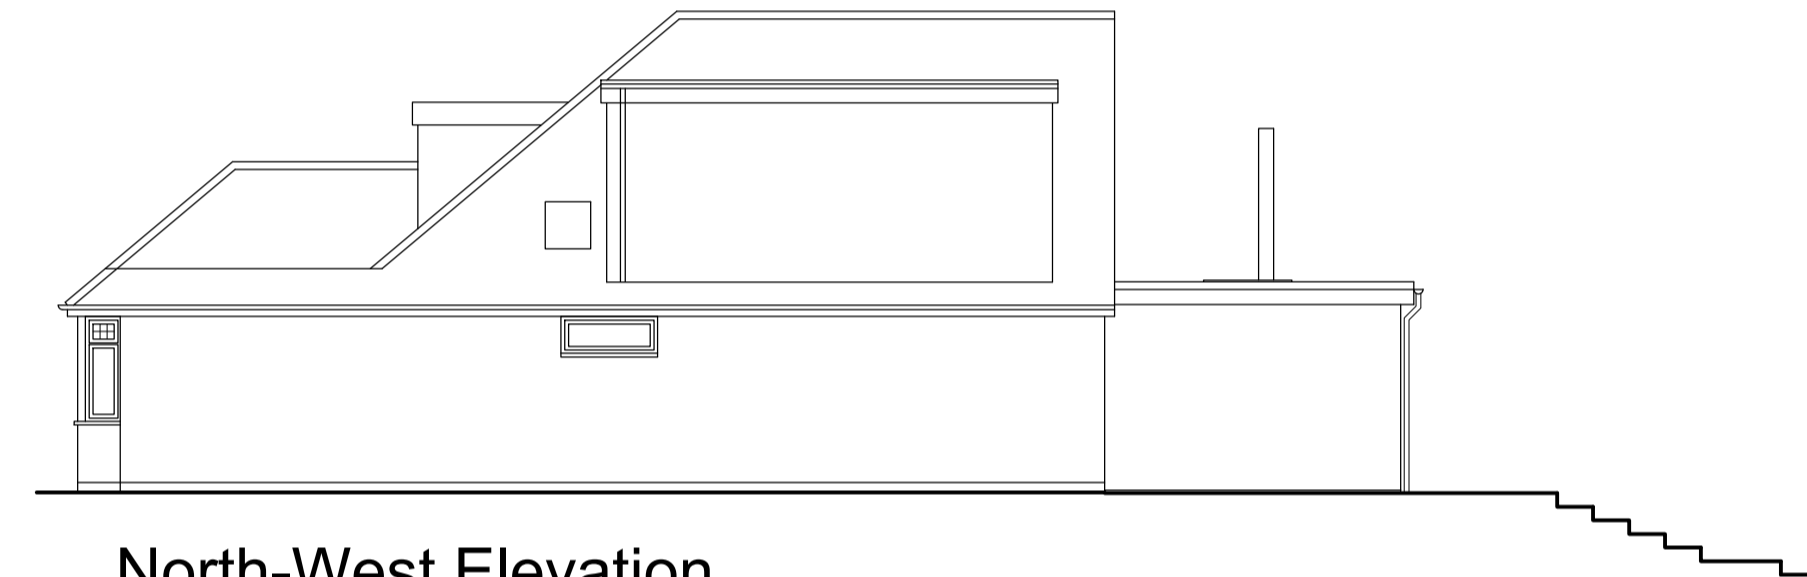


North-West Elevation

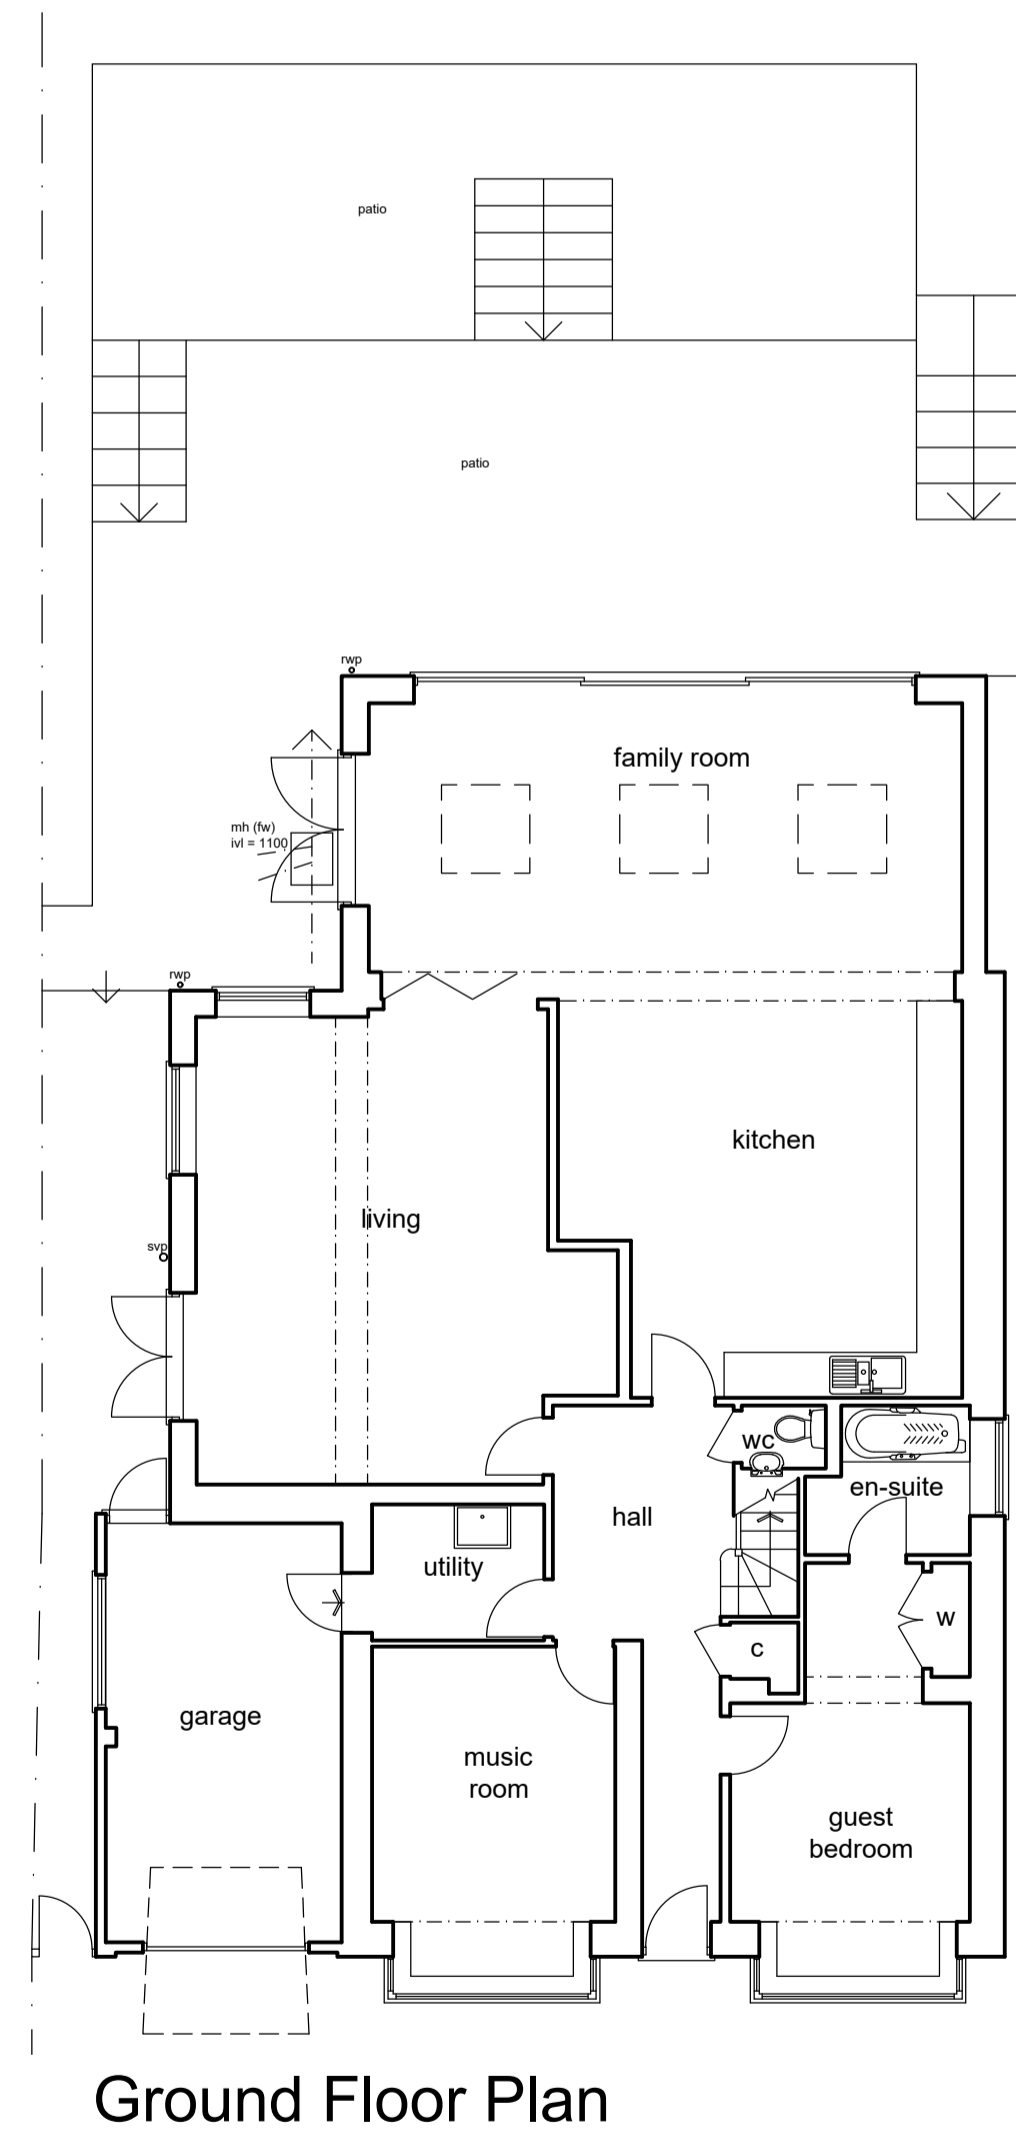


Ground Floor Plan

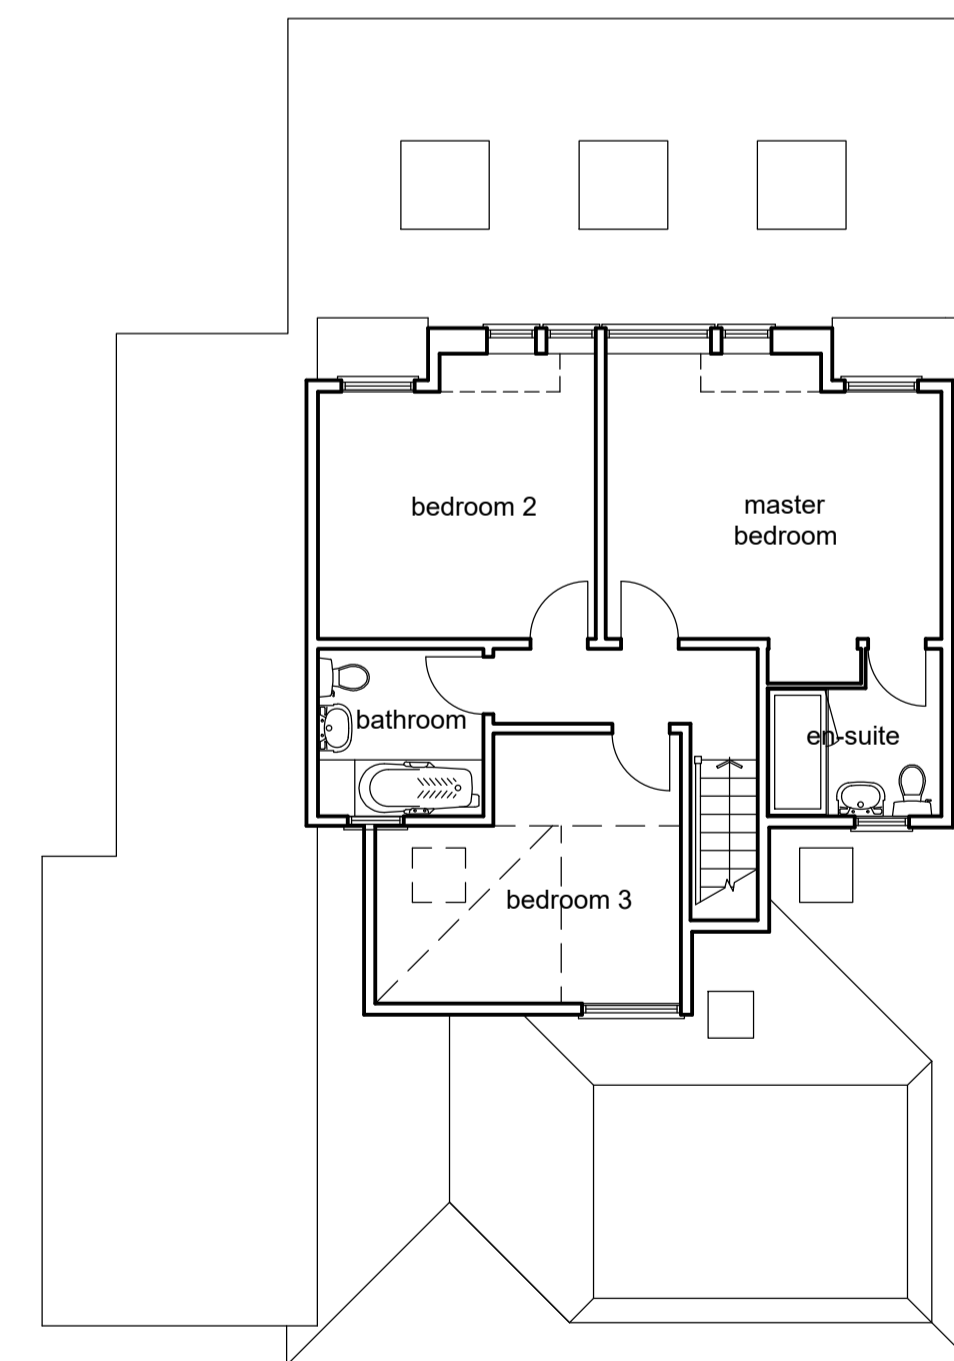

First Floor Plan

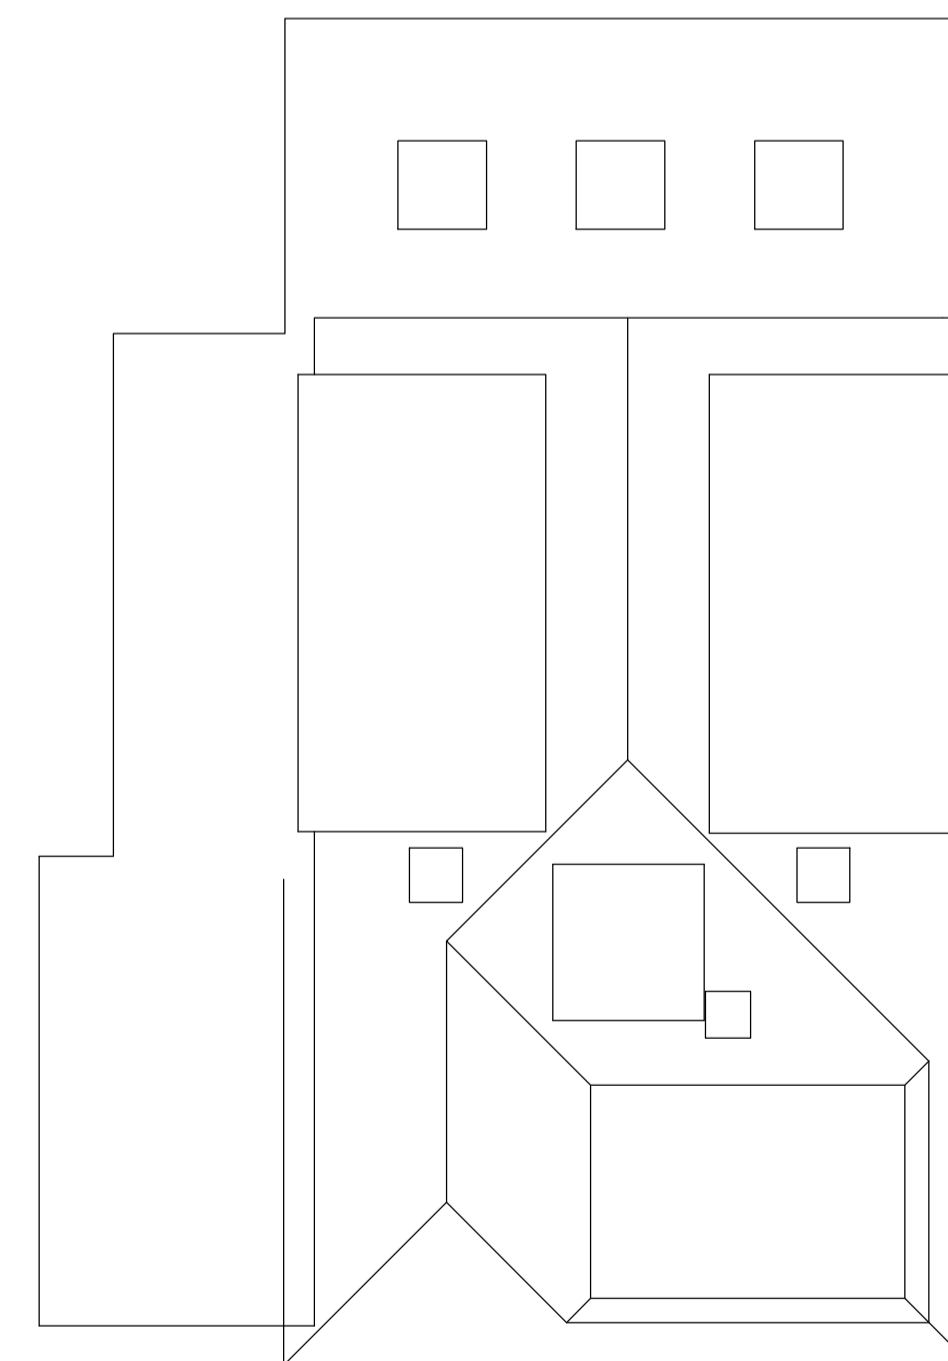

Roof Plan 1:200

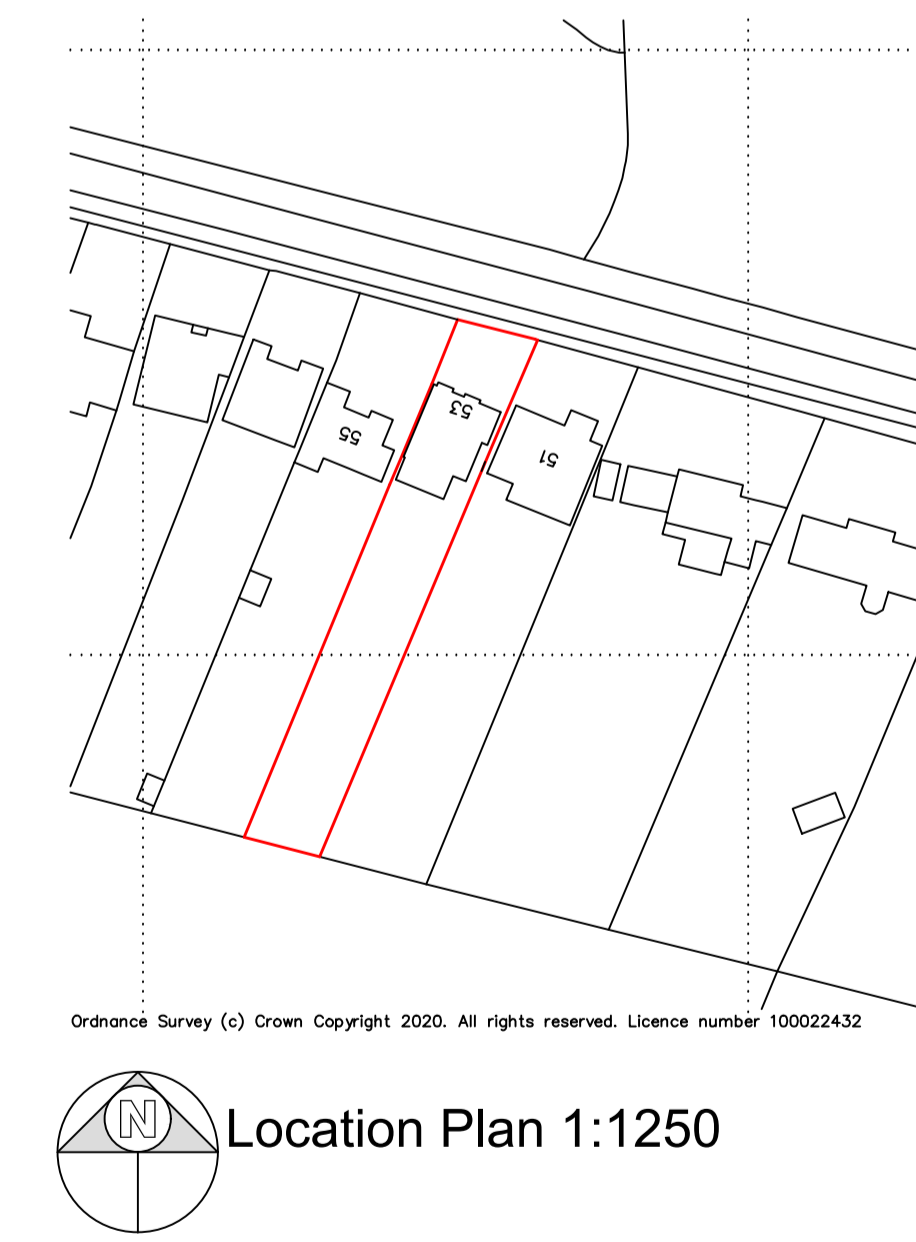

Location Plan 1:1250

1:2500	0	1	50m	100m	200m
1:1250	0	5m	10m	20m	40m
1:500	0	2m	4m	8m	16m
1:100	0	1m	2m	4m	8m
1:50	0	0.5m	1m	2m	4m

notes:
 any discrepancies should be reported immediately
 all dimensions should be checked on site prior to commencement of work
 site/survey based on ordnance survey information provided by prodats systems plc, (www.promap.co.uk) prodats does not guarantee that all past or current uses or features will be identified in the product
 the product does not give details about the actual state or condition of the site nor should it be used or taken to indicate or exclude actual suitability or unsuitability of the site for any particular purpose, or relied upon for determining salability or value, or used as a substitute for any physical investigation or inspection.
 drawings to be read in accordance with the dwelling emission rate (der/ter) calculation. the building must be built 'as designed' meeting the criteria set for air permeability.
 © HERTFORD PLANNING SERVICE
 note
 when printing off pdf's, it is the responsibility of the user to verify that the resulting prints are to scale on the appropriate sized sheet!
 also that the scale bars on the plan measure correctly.

Date	Description	Rev



Westgate House, 37-41 Castle Street,
 Hertford, Herts SG14 1HH
 Tel: 01992 552173 Fax: 01992 587643
 Email: contact@hertfordplanning.co.uk
 www.hertfordplanning.co.uk



Description	
Project	53 The Ridgeway Cuffley EN6 4BD
Drawing	EXISTING Plans & Elevations
Date	07/09/2020
Scale	1:100
Sheet size	A1
Drawn	GPS

14187-S001-1st