


Key Plan NTS




A. North East (Front) Elevation



B. North West (Side) Elevation

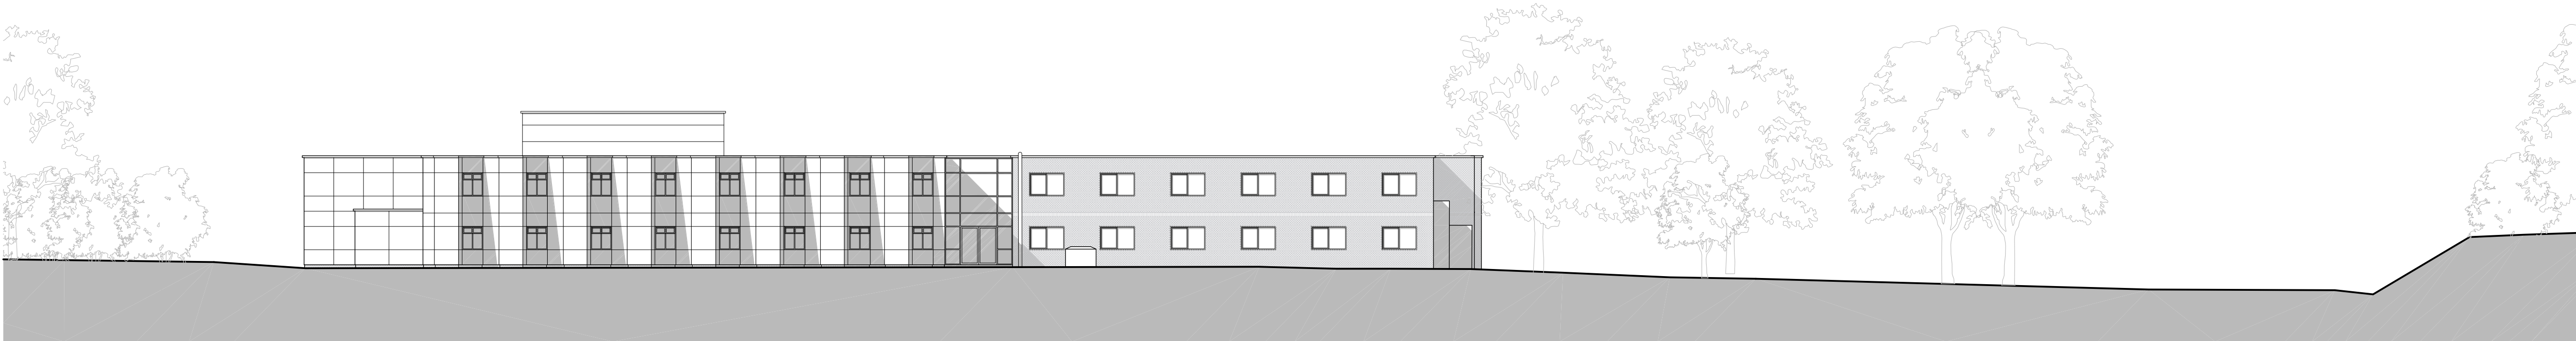

C. South West (Rear) Elevation

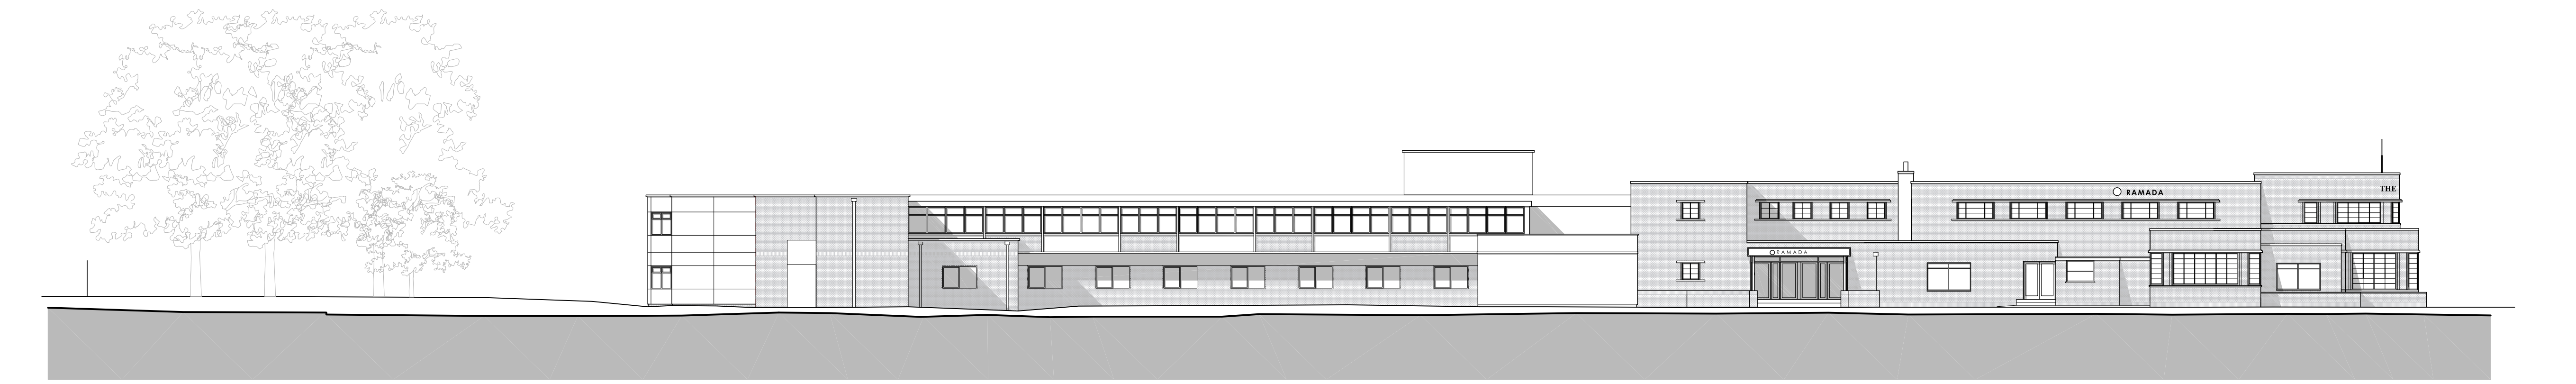

D. South East (Side) Elevation

REV	DATE	NOTES

Client

FUSION HATFIELD HOTELS LTD

Project

HOTEL AND STUDENT RESIDENTIAL  
COMET HOTEL SITE  
HATFIELD

Drawing Title

EXISTING HOTEL ELEVATIONS

Drawn	Checked	Paper Size	Scale	Date	
NB	ML	A1	1:200	SEPT 2015	
Project No.	14286	Drawing No.	0202	Revision	-

