


NOTES:

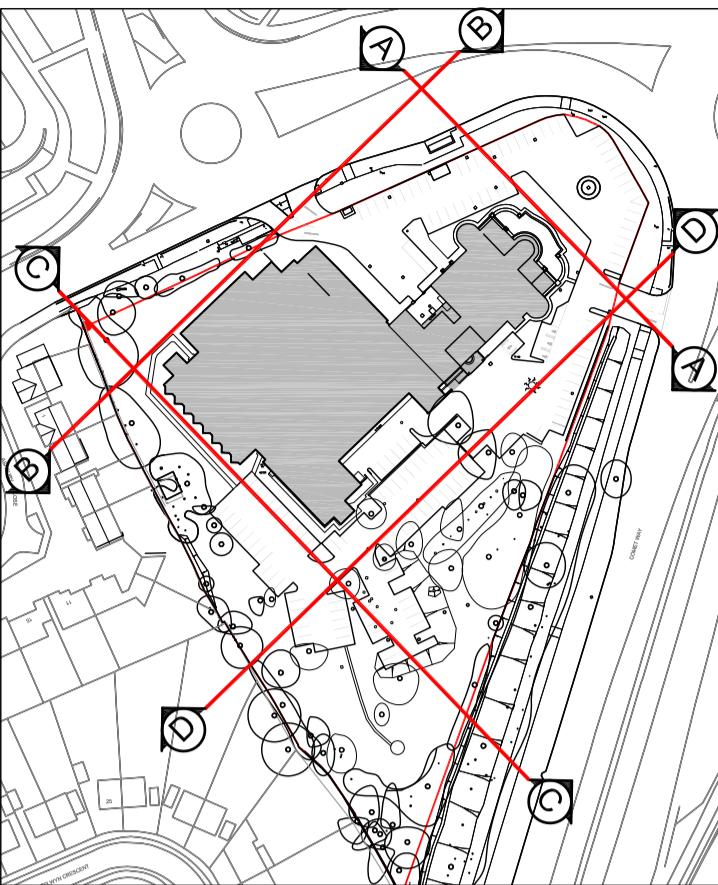

Key Plan NTS




A. North East (Front) Elevation



B. North West (Side) Elevation



C. South West (Rear) Elevation

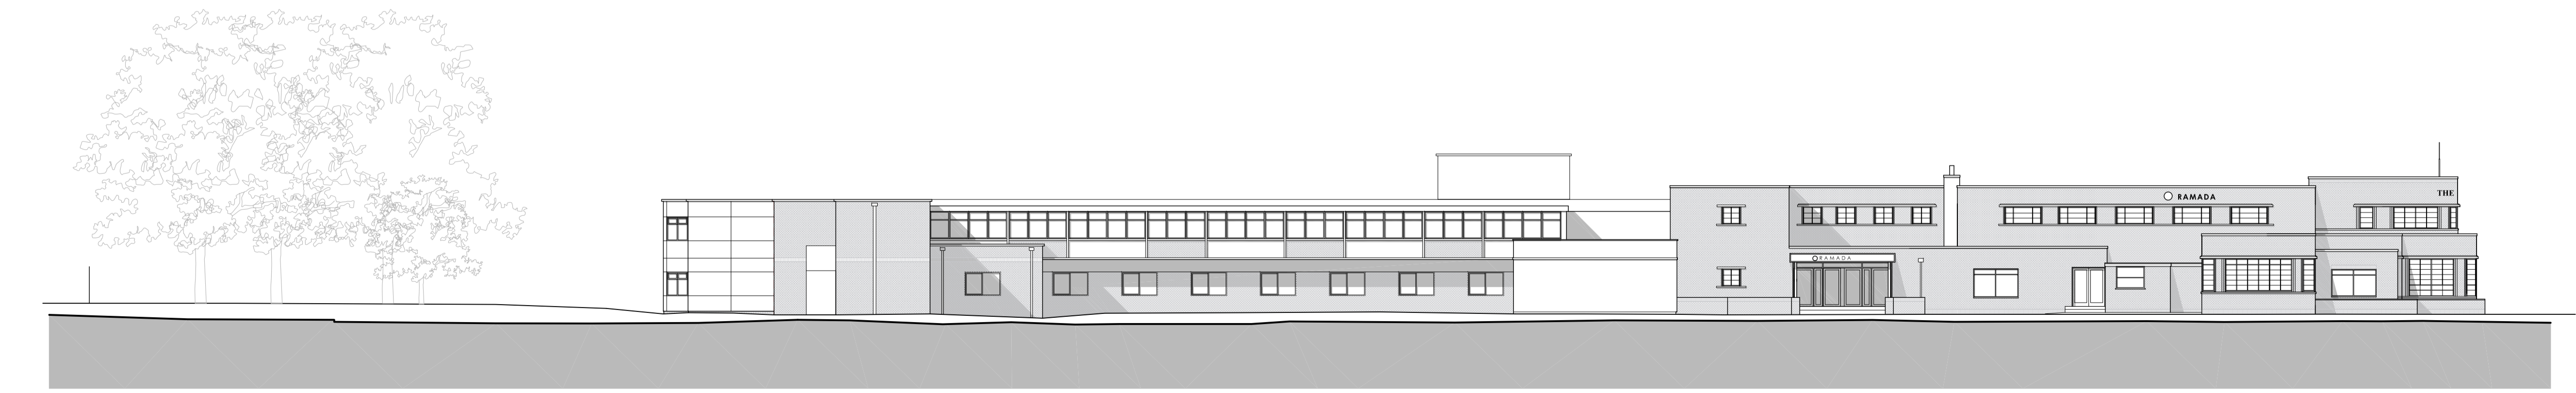

D. South East (Side) Elevation

REV	DATE	NOTES
A	31.08.16	'Do Not Scale' note removed for Planning

Client
FUSION HATFIELD HOTELS LTD

Project
HOTEL AND STUDENT RESIDENTIAL
COMET HOTEL SITE
HATFIELD
Drawing Title
EXISTING HOTEL ELEVATIONS

Drawn	Checked	Paper Size	Scale	Date
NB	ML	A1	1:200	SEPT 2015
Project No.	Drawing No.	Revision		
14286	0202	A		

