




NOTES:

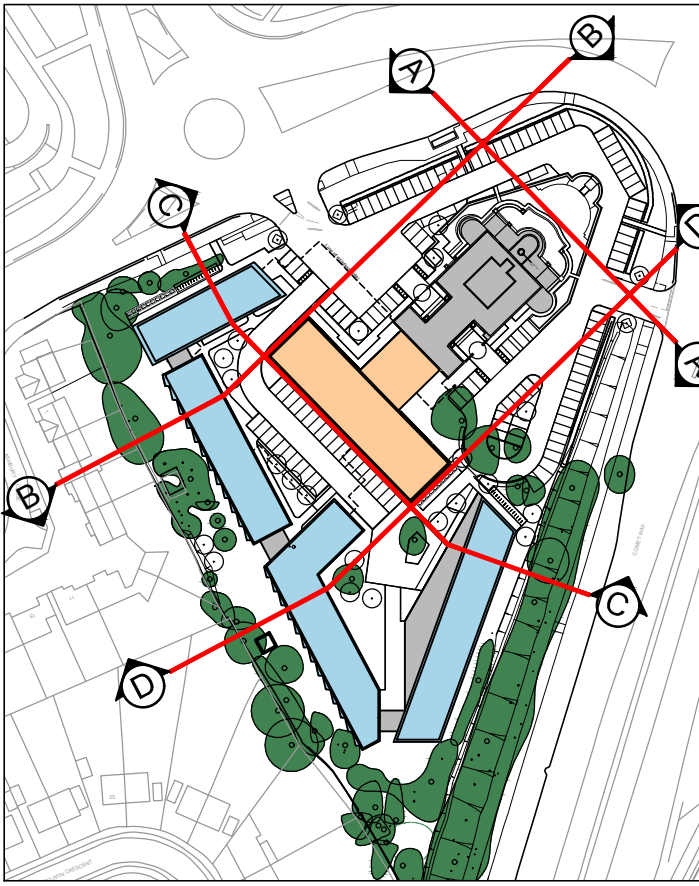

Key Plan NTS

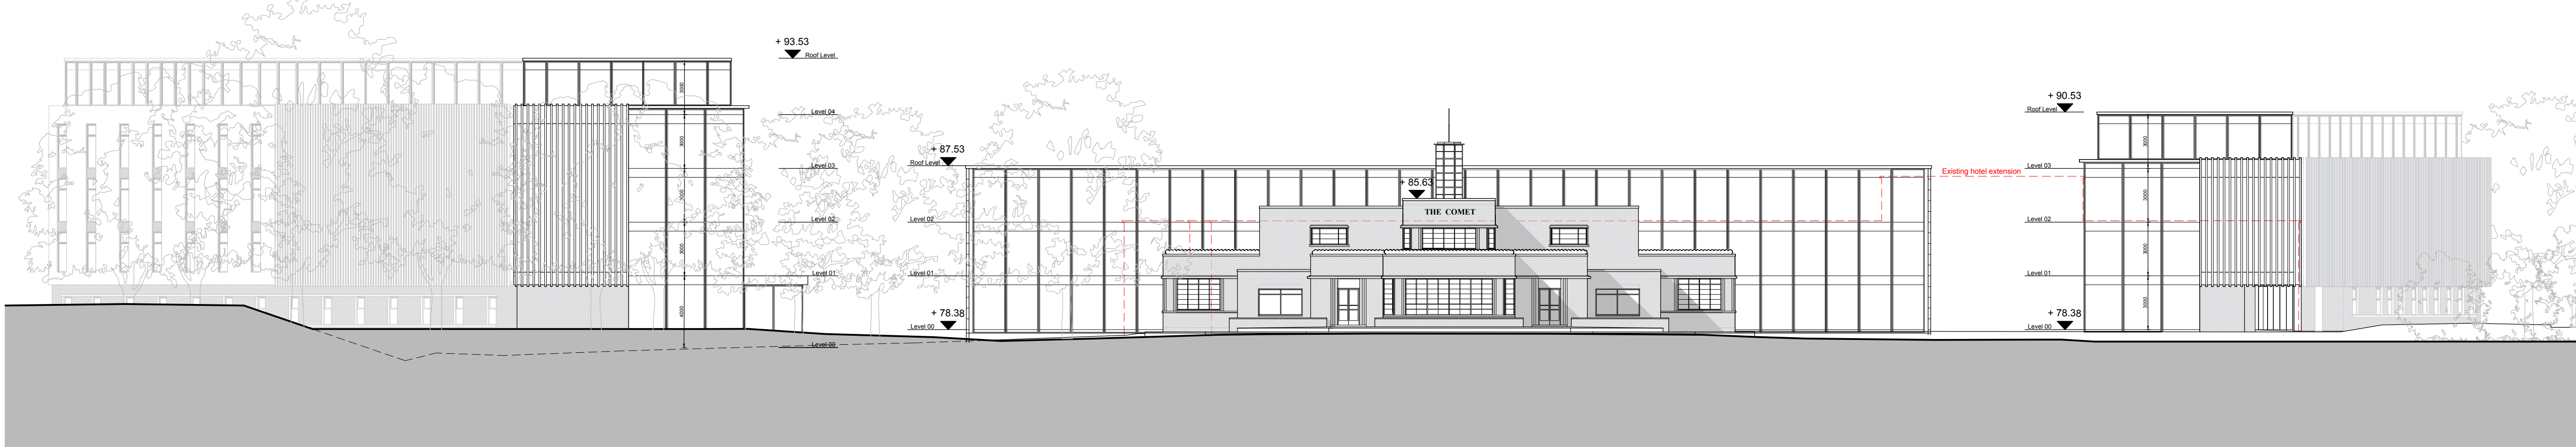


A. North East (Front) Elevation

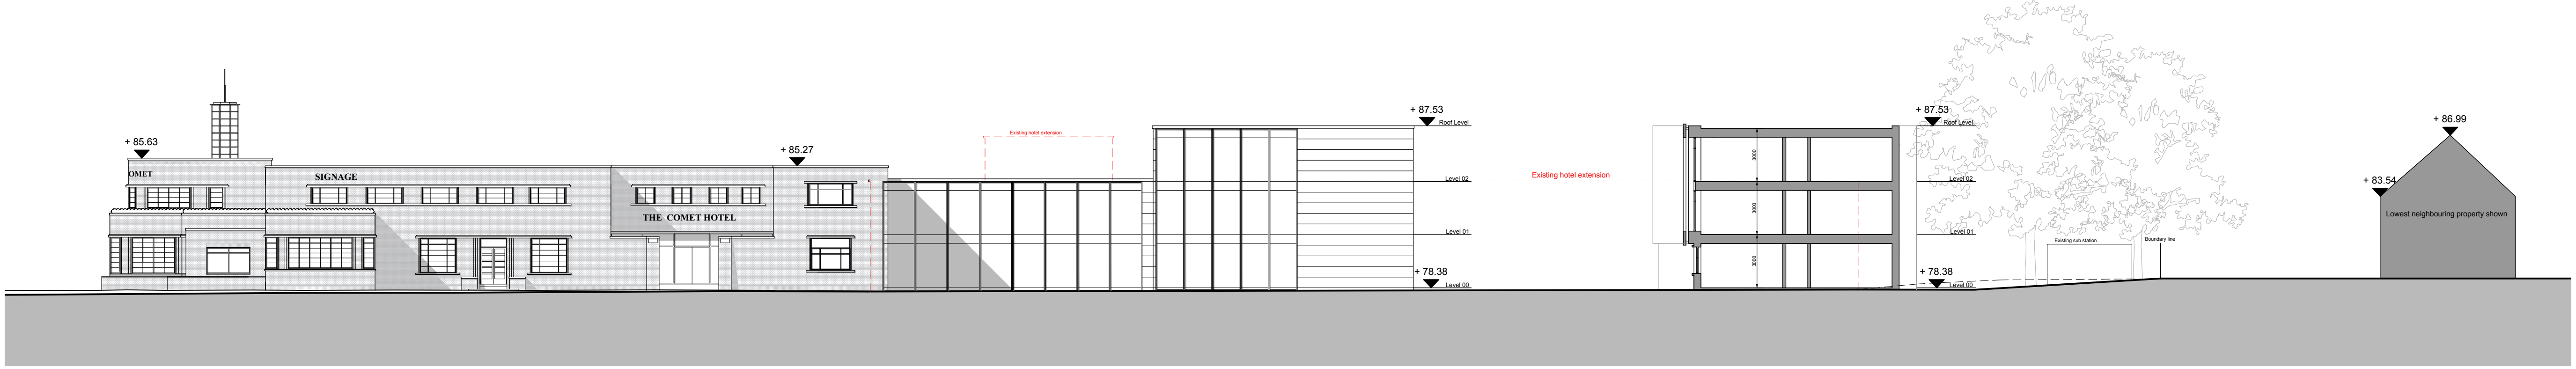

B. North West (Side) Sectional Elevation



C. South West (Rear) Sectional Elevation

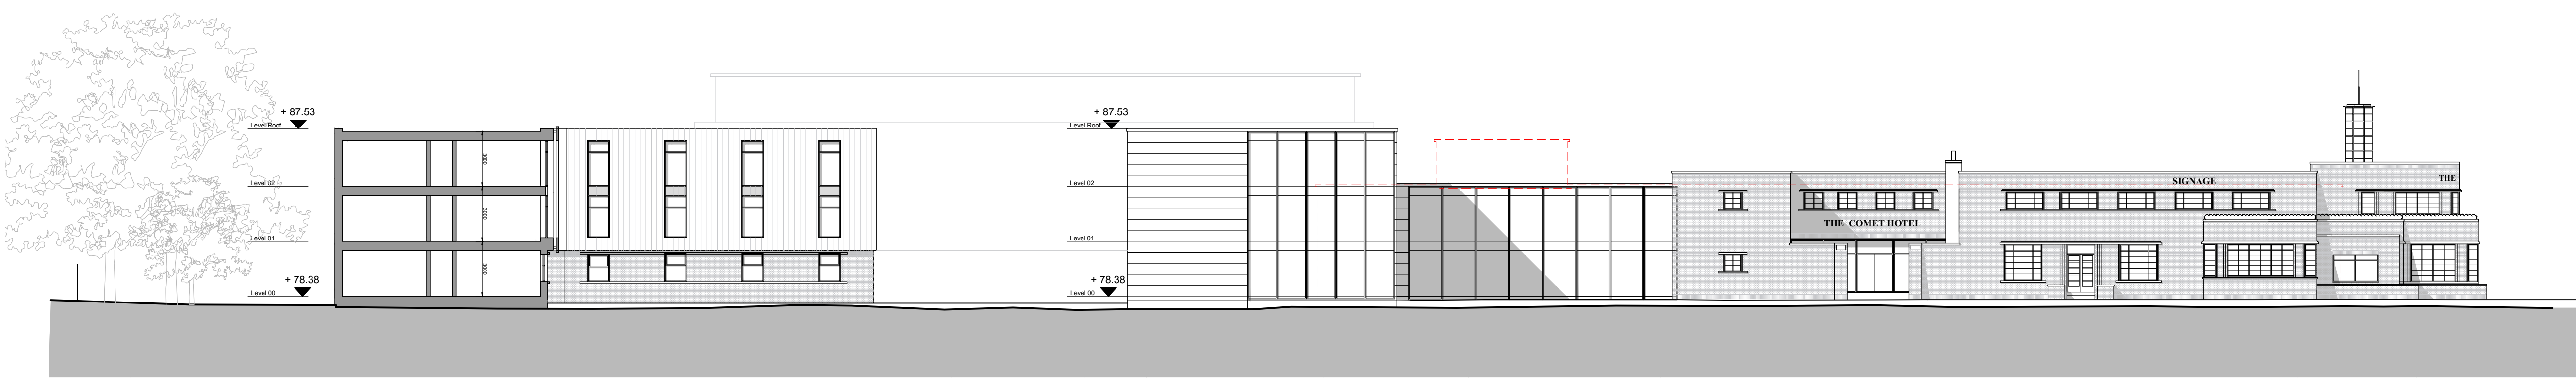

D. South East (Side) Sectional Elevation

A	30.09.15	Titles Amended
REV	DATE	NOTES
Client		
FUSION HATFIELD HOTELS LTD		
Project		
HOTEL AND STUDENT RESIDENTIAL COMET HOTEL SITE HATFIELD		
Drawing Title		
PROPOSED ELEVATIONS & SECTIONAL ELEVATIONS SHEET 1 - HOTEL		
Drawn	Checked	Paper Size
NB	ML	A1
Scale	Date	
1:200	SEPT 2015	
Project No.	Drawing No.	Revision
14286	0310	A

