




NOTES:

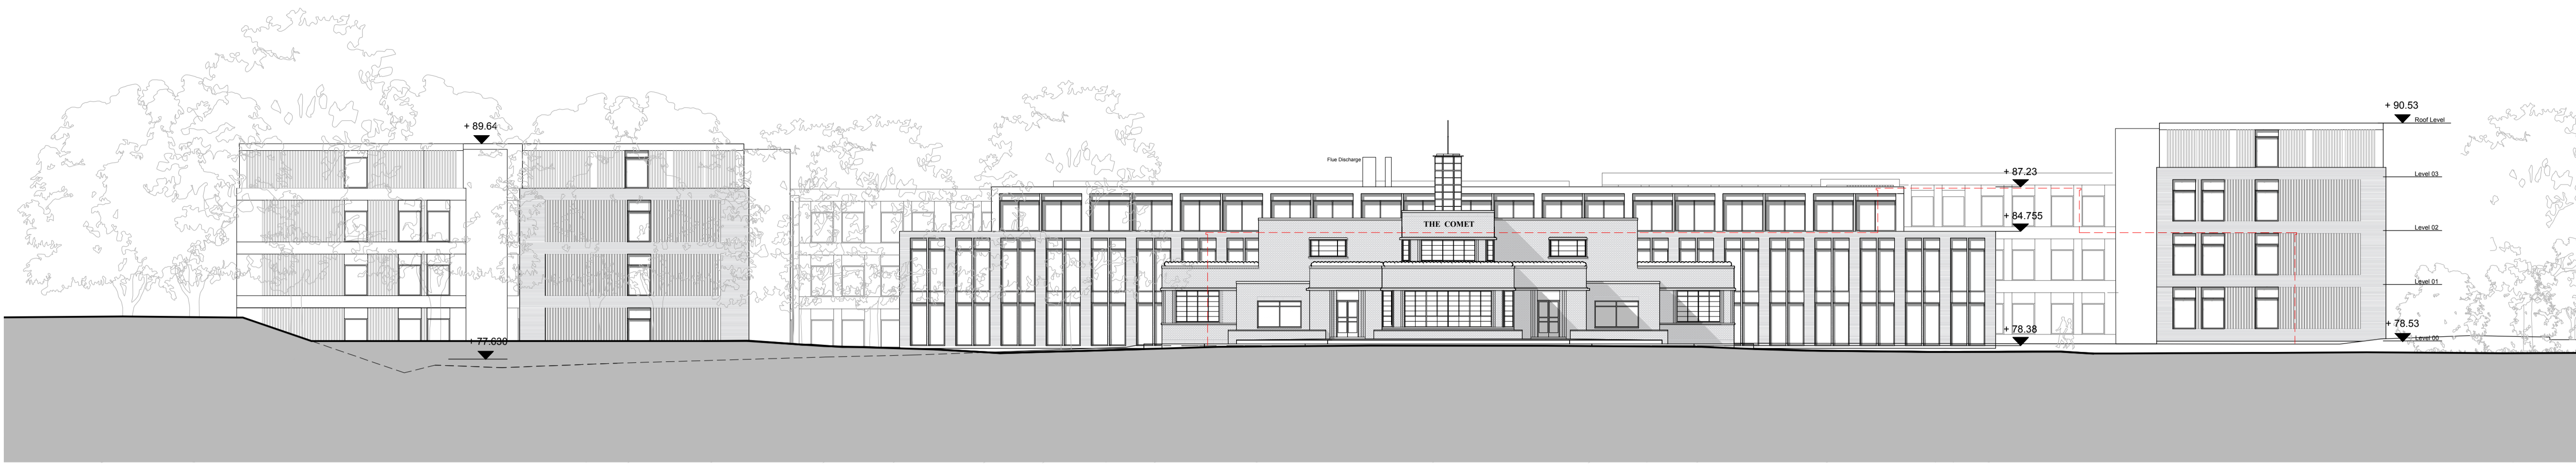


A. North East (Front) Elevation

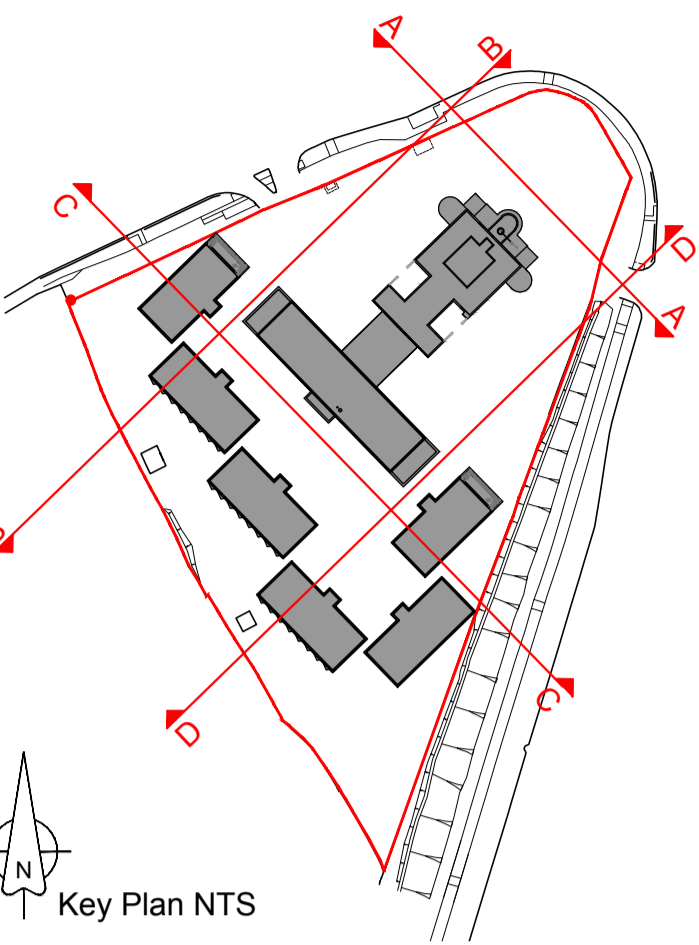

B. North West (Side) Sectional Elevation

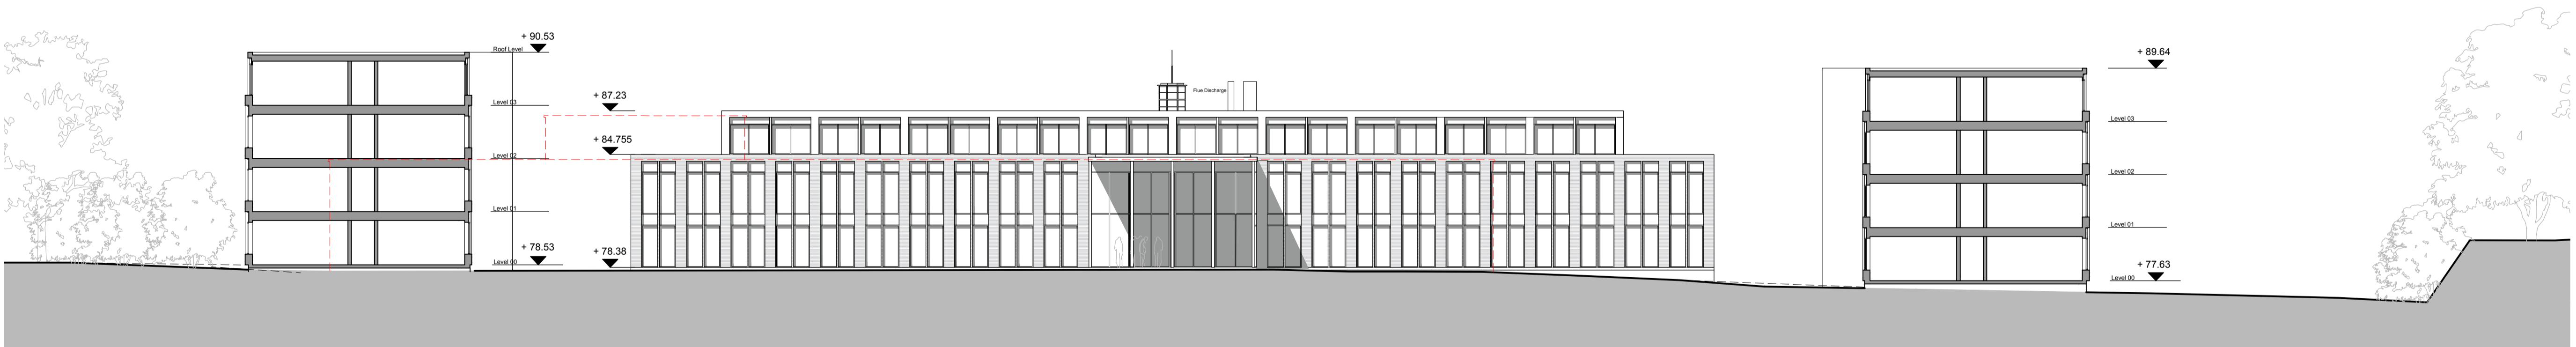

C. South West (Rear) Sectional Elevation

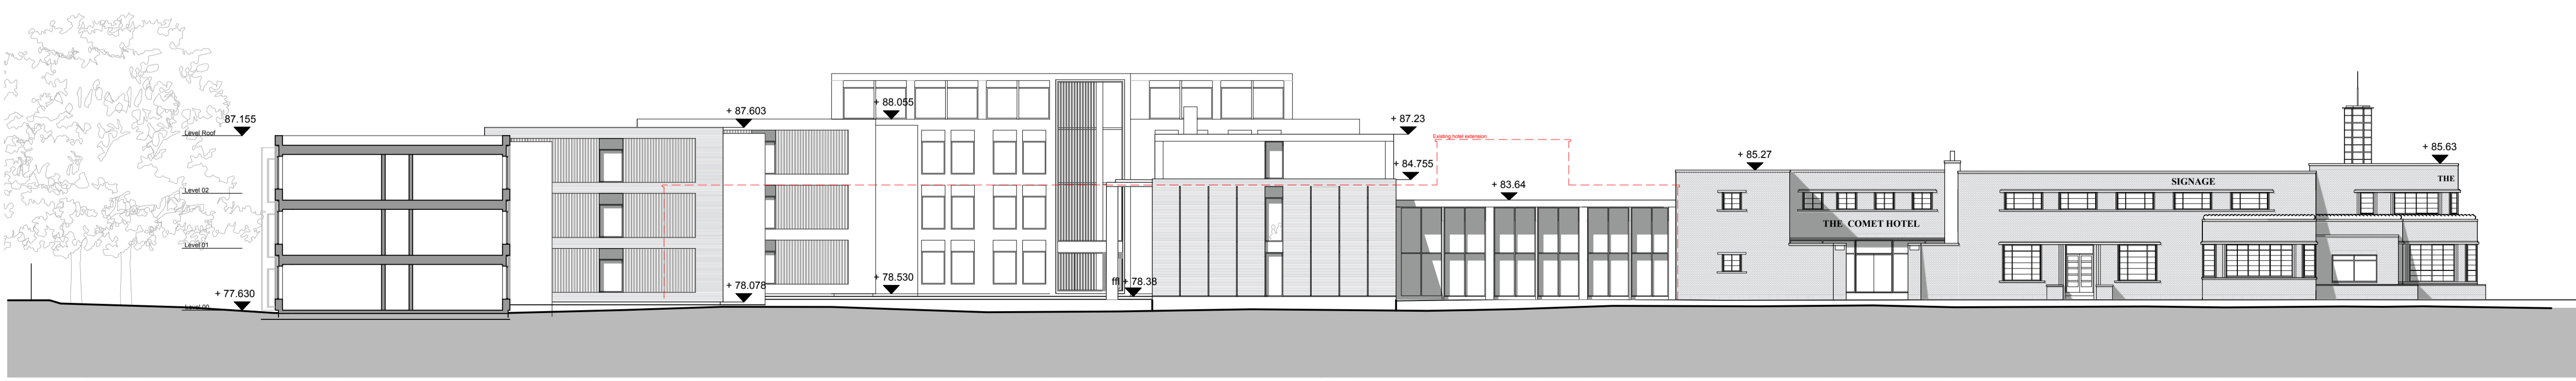

D. South East (Side) Sectional Elevation

REV	DATE	NOTES
D	31.08.16	'Do Not Scale' note removed for Planning
C	19.08.16	PLANNING ISSUE
B	05.08.16	Revised Scheme
A	30.09.15	Titles Amended

Client

FUSION HATFIELD HOTELS LTD

Project

HOTEL AND STUDENT RESIDENTIAL  
COMET HOTEL SITE  
HATFIELD

Drawing Title  
PROPOSED CONTEXTUAL ELEVATIONS  
SHEET 1

Drawn	Checked	Paper Size	Scale	Date
NB	ML	A1	1:200	AUG 2016
Project No.	Drawing No.	Revision		
14286	0310	D		

**CORSTORPHINE + WRIGHT ARCHITECTS**

Brook Hall • Brook Street • Warwick • CV34 4BL  
t 01926 658444 • w www.corstorphine-wright.com

