



NOTES:

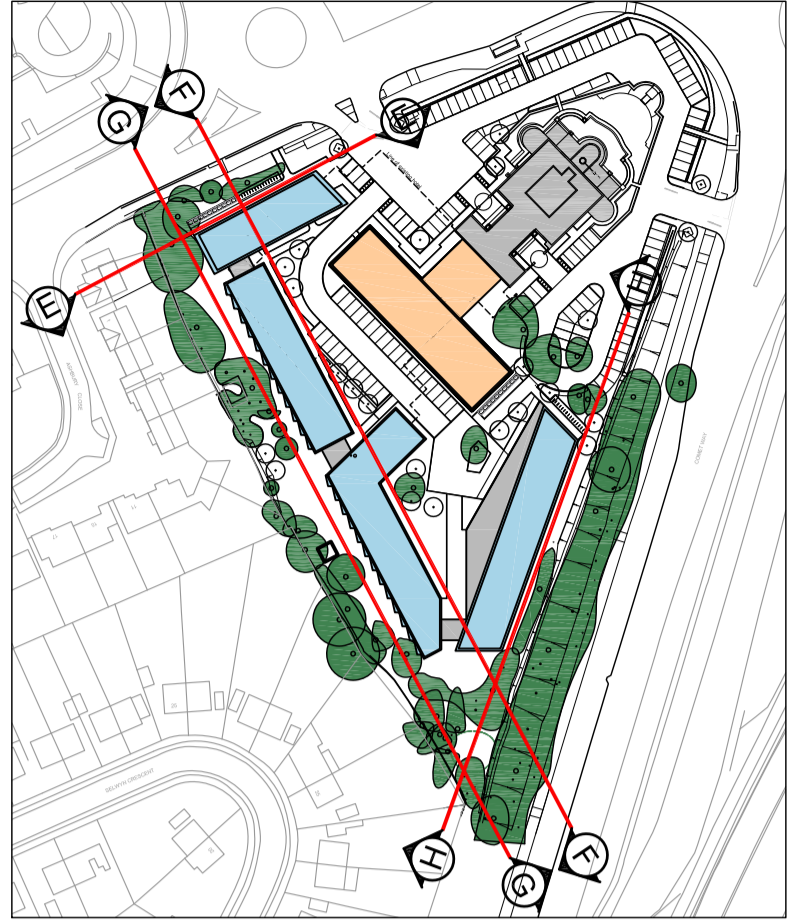


Key Plan NTS




E. North West (Side) Elevation - St Albans Road West

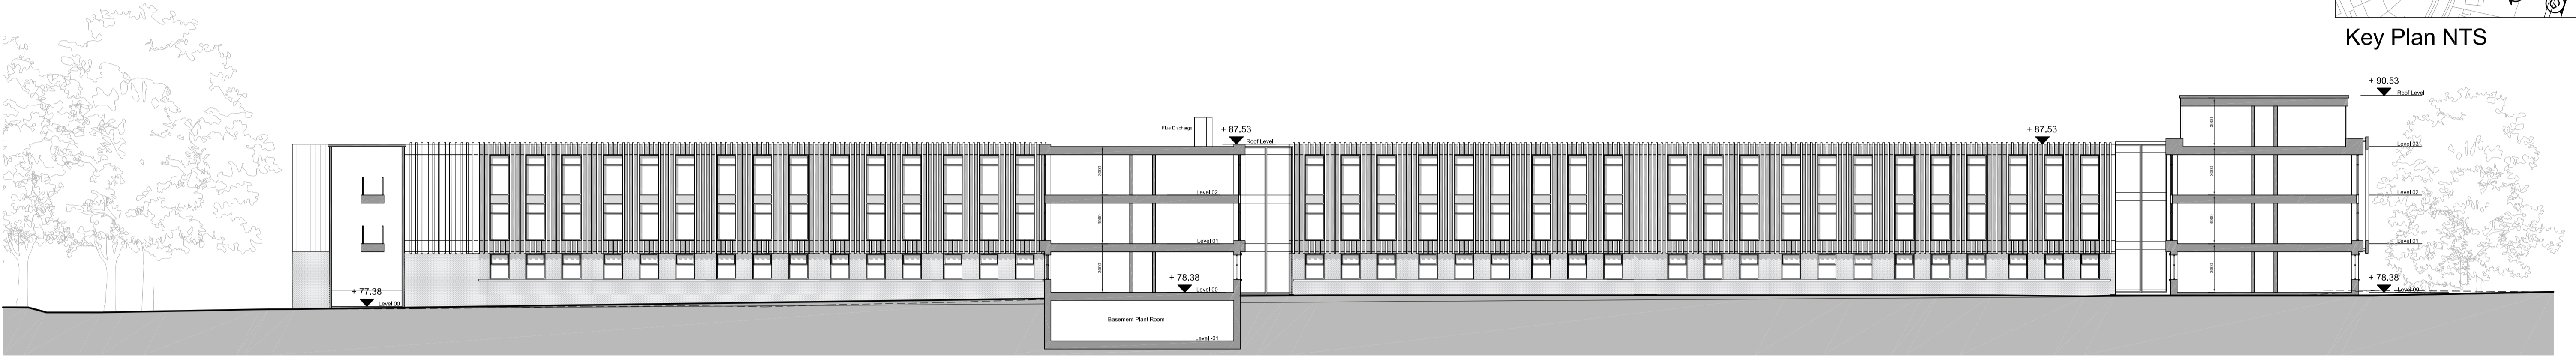

F. North East (Courtyard) Sectional Elevation

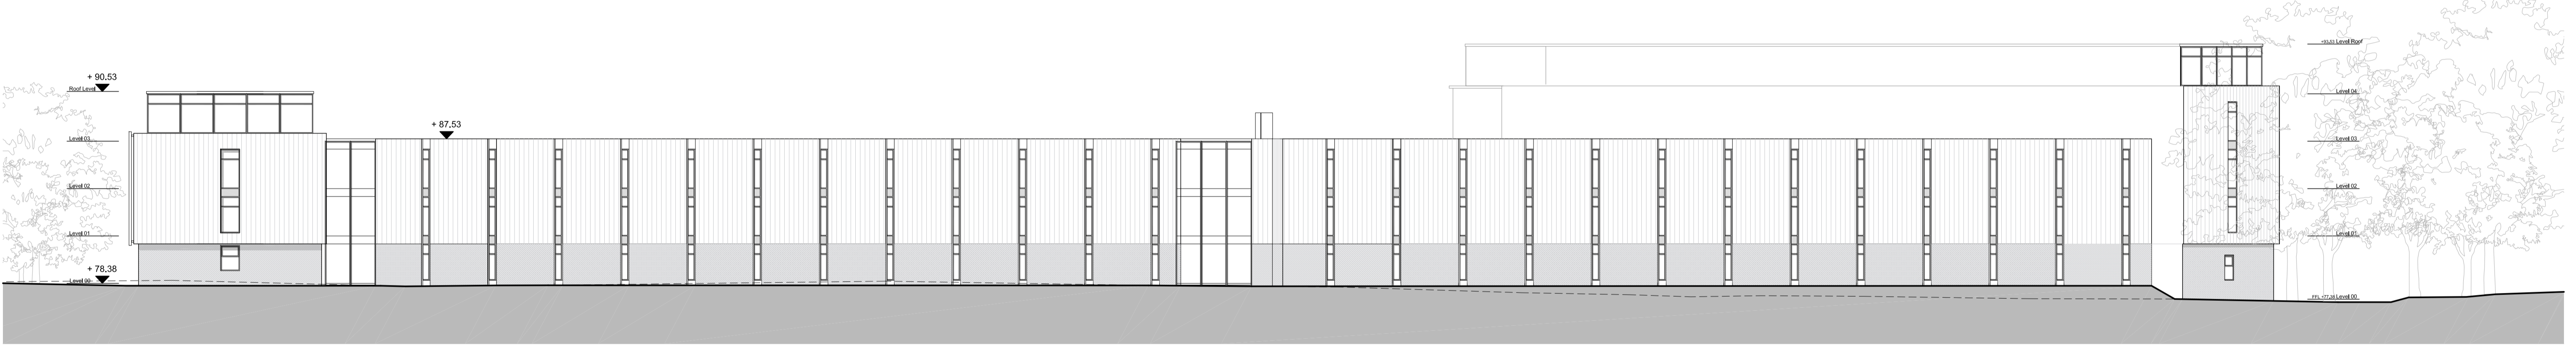

G. South West (Rear) Elevation

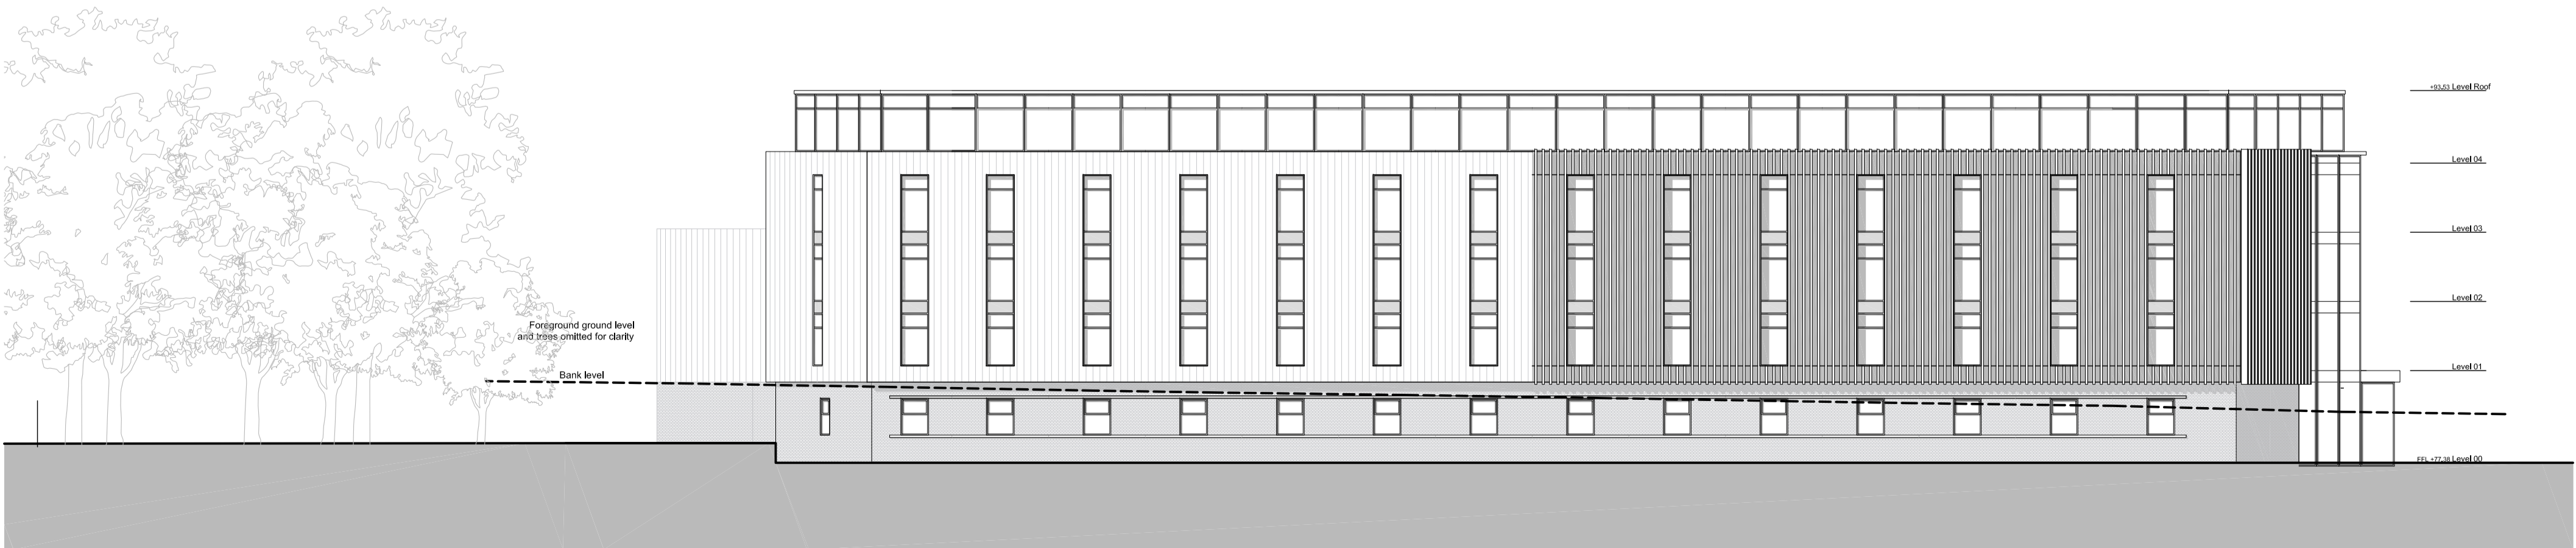

H. South East (Side) Elevation - Comet Way

C	08.10.15	Flues and basement level shown
B	30.09.15	Titles amended
A	25.09.15	Courtyard Elevation added
REV	DATE	NOTES

Client
FUSION HATFIELD HOTELS LTD

Project
HOTEL AND STUDENT RESIDENTIAL
COMET HOTEL SITE
HATFIELD

Drawing Title
PROPOSED ELEVATIONS & SECTIONAL
ELEVATIONS SHEET 2 -
STUDENT RESIDENTIAL

Drawn	Checked	Paper Size	Scale	Date
NB	ML	A1	1:200	SEPT 2015
Project No.	Drawing No.	Revision		
14286	0311	C		

CORSTORPHINE + WRIGHT ARCHITECTS

