




E. North West (Side) Elevation - St Albans Road West

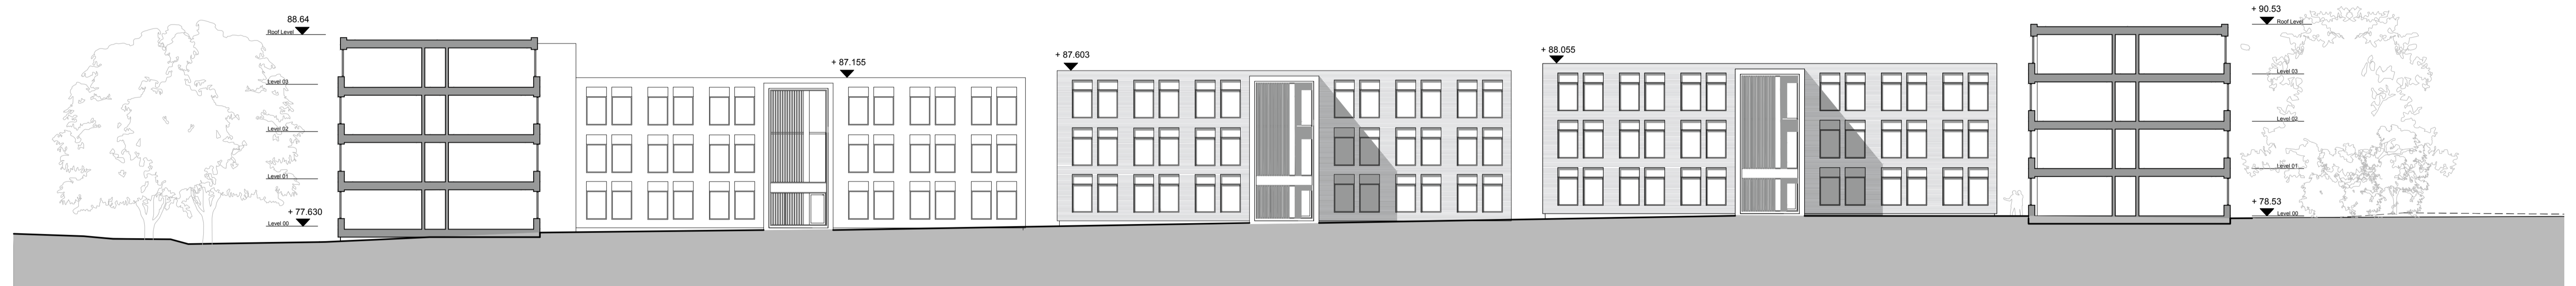

F. North East (Courtyard) Sectional Elevation

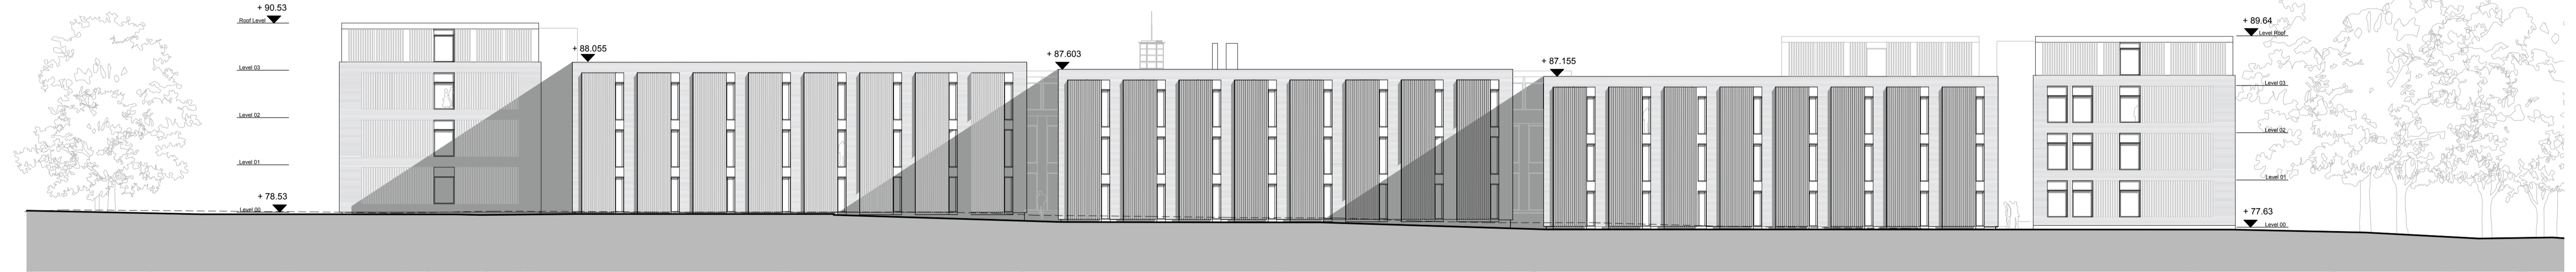

G. South West (Rear) Elevation

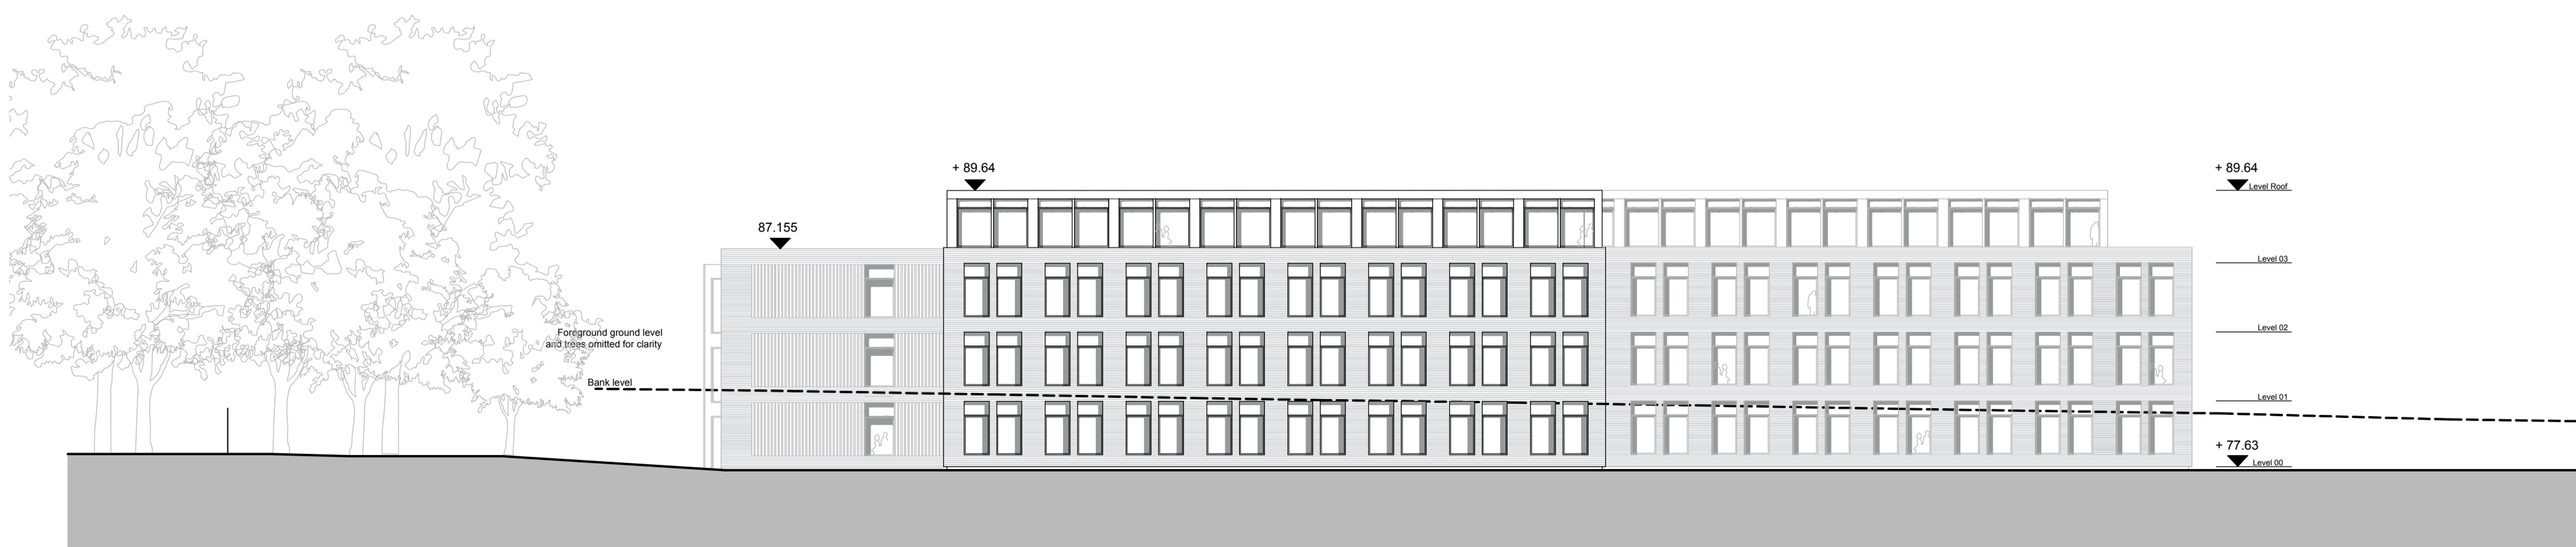

H. South East (Side) Elevation - Comet Way

REV	DATE	NOTES
F	31.08.16	'Do Not Scale' note removed for Planning
E	19.08.16	PLANNING ISSUE
D	05.08.16	Revised Scheme
C	08.10.15	Flues and basement level shown
B	30.09.15	Titles amended
A	25.09.15	Courtyard Elevation added

Client

FUSION HATFIELD HOTELS LTD

Project

HOTEL AND STUDENT RESIDENTIAL
COMET HOTEL SITE
HATFIELD

Drawing Title

PROPOSED CONTEXTUAL ELEVATIONS
SHEET 2

Drawn	Checked	Paper Size	Scale	Date
NB	ML	A1	1:200	AUG 2016
Project No.	Drawing No.	Revision		
14286	0311	F		

CORSTORPHINE + WRIGHT ARCHITECTS

Brook Hall • Brook Street • Warwick • CV34 4BL
t 01926 658444 • w www.corstorphine-wright.com

