
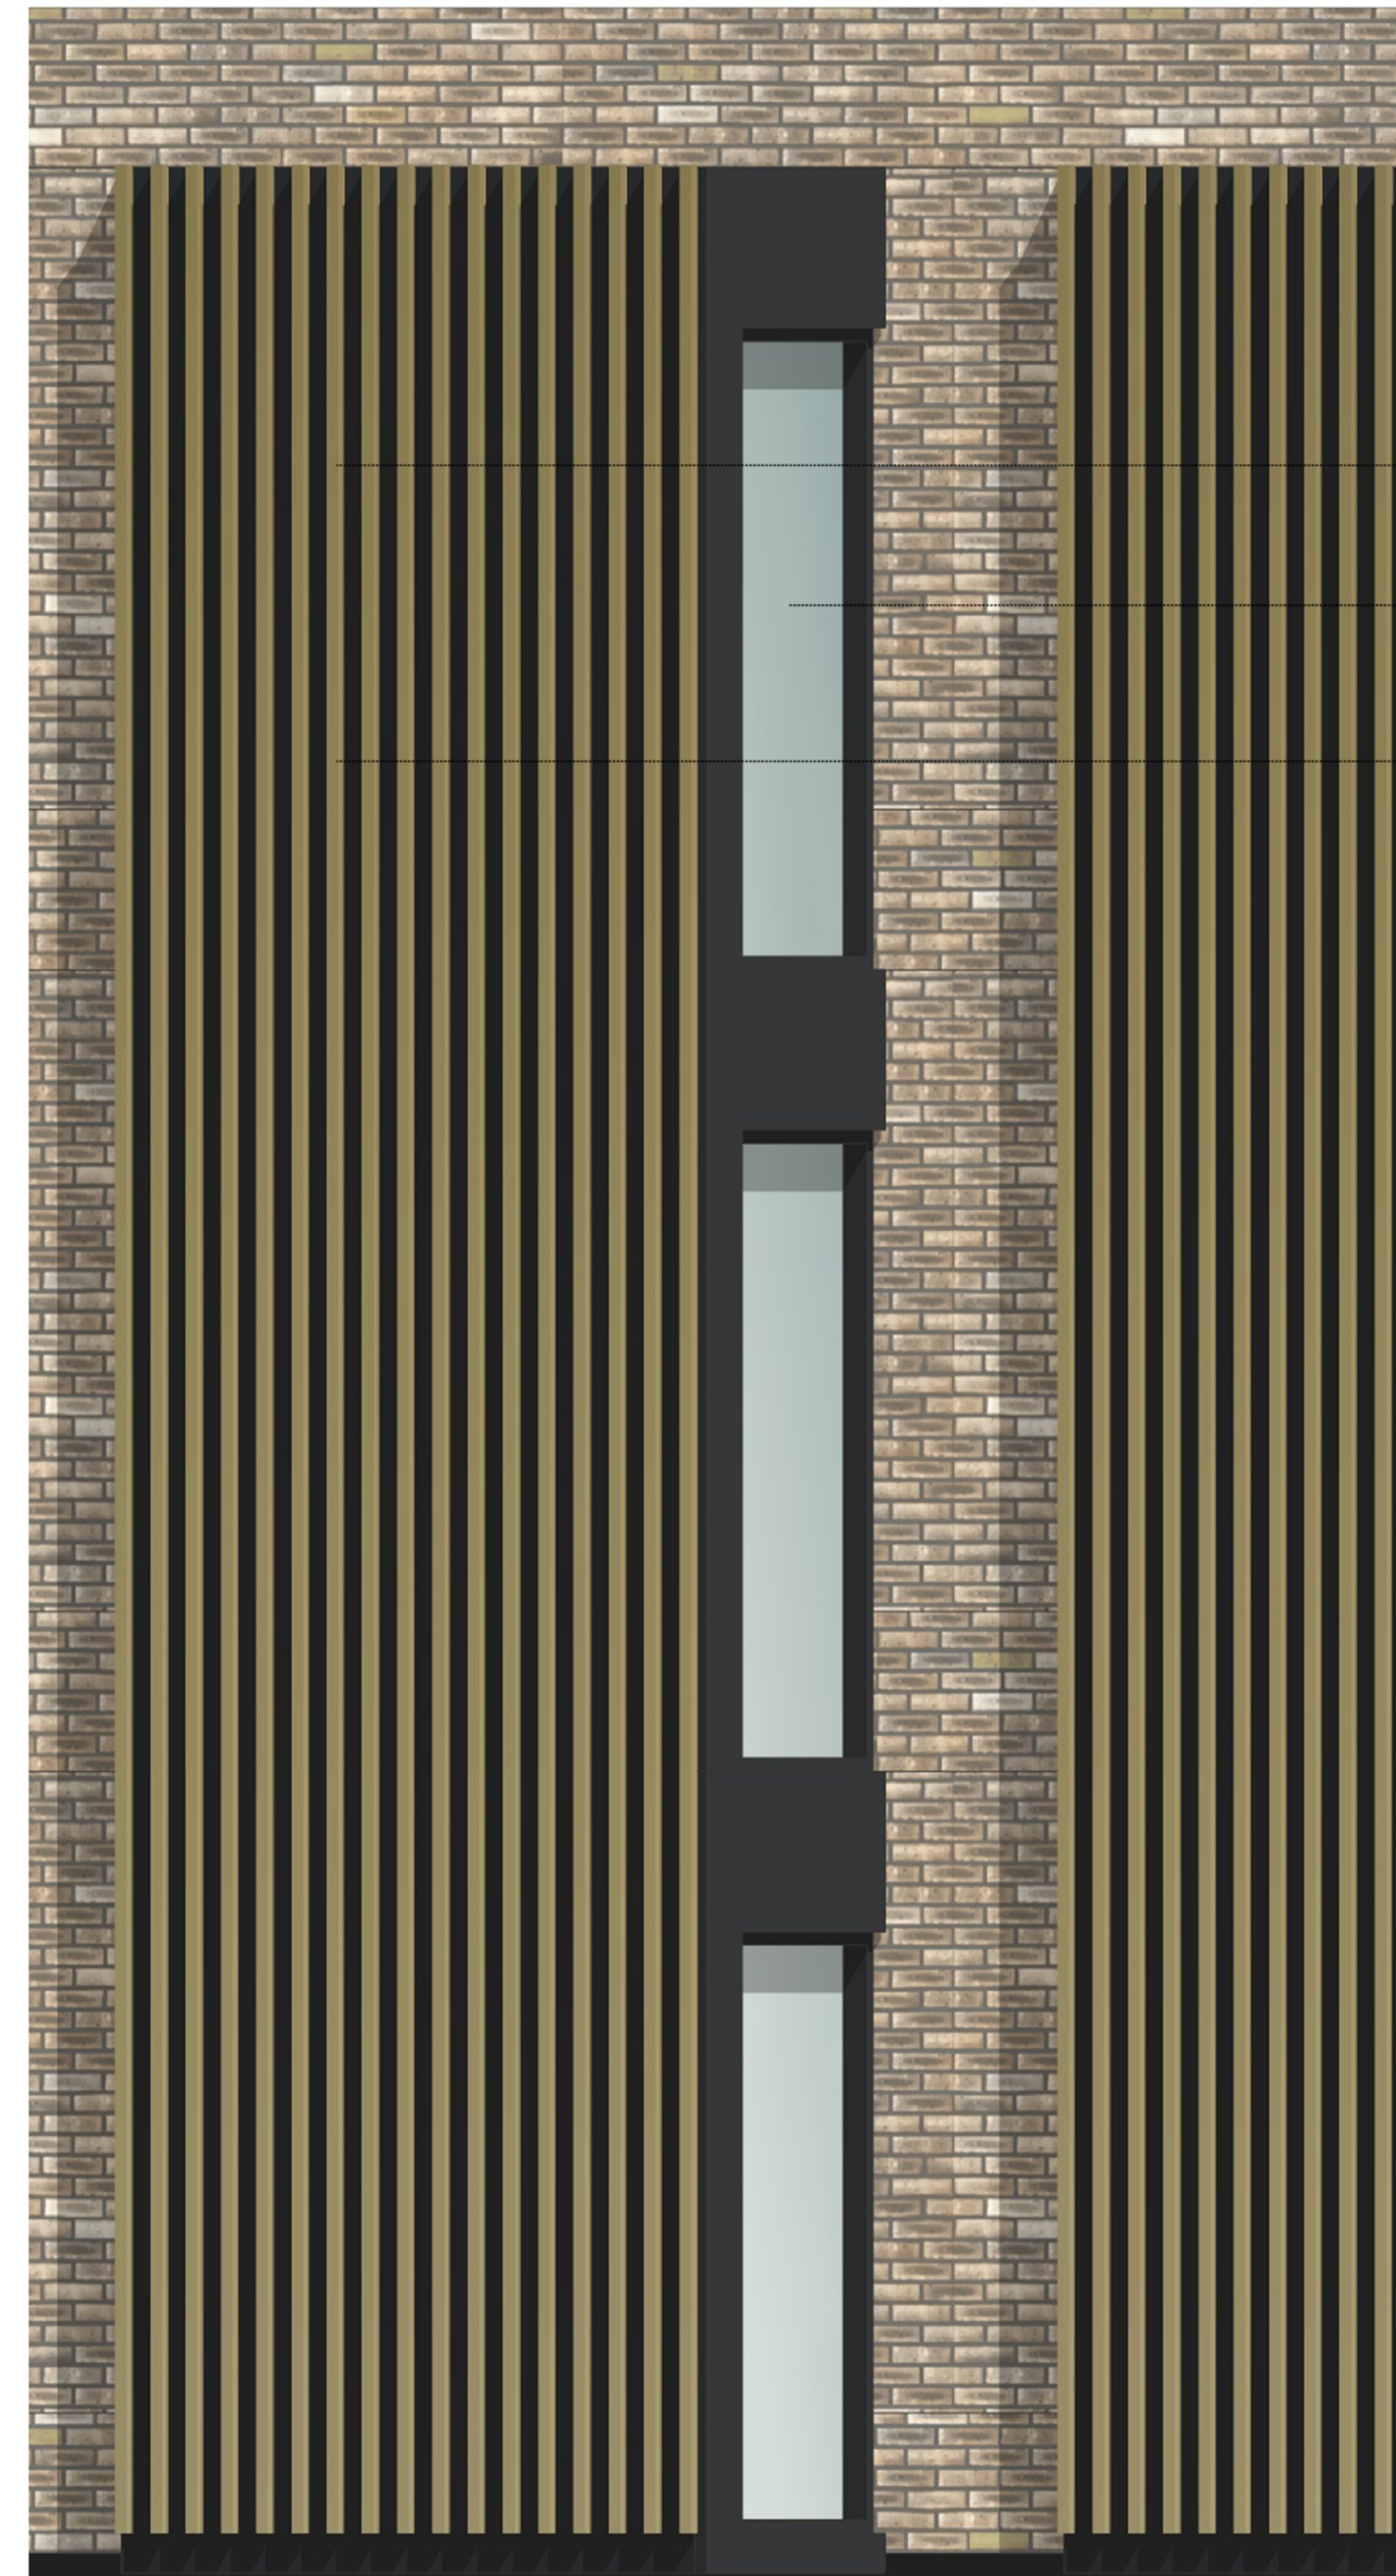


**Material Key**

- ① FACADE LIGHT BUFF/MULTI BRICKWORK
- ② DARK METAL STANDING SEAM CLADDING
- ③ PPC ALUMINIUM GLAZING
- ④ ANODISED ALUMINIUM FINIS
- ⑤ TERACOTTA RAINSCREEN CLADDING
- ⑥ ANODISED ALUMINIUM PANEL
- ⑦ PPC ALUMINIUM CURTAIN WALLING WITH PROJECTING MULLIONS
- ⑧ BLACK ENGINEERING BRICKWORK BELOW DPC LEVEL

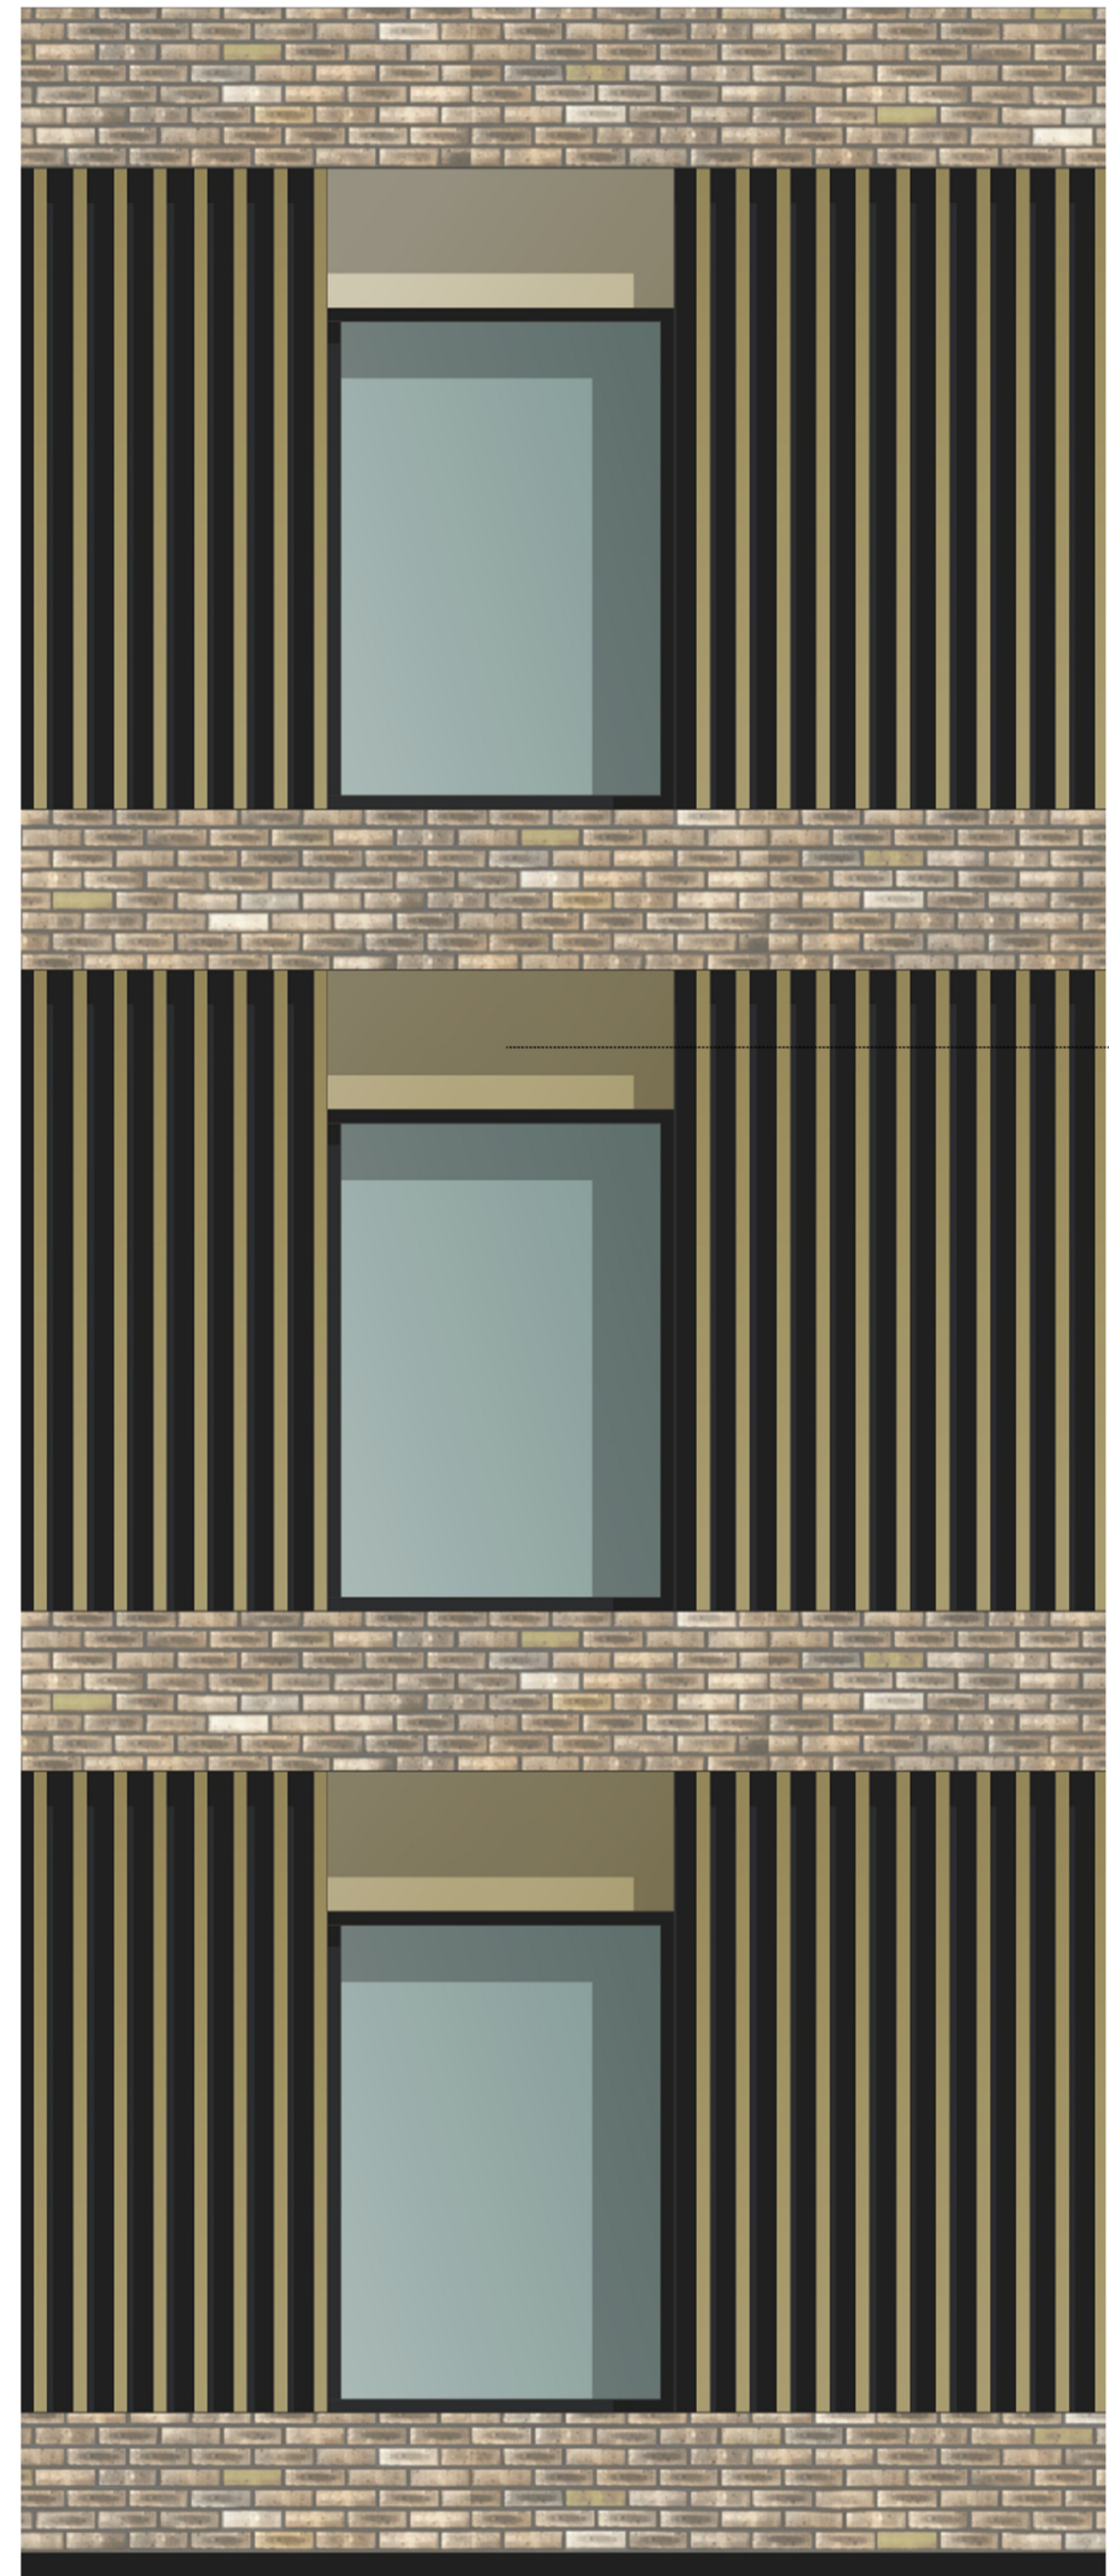

A 31.08.16 "Do Not Scale" note removed for Planning

REV	DATE	NOTES

Client

FUSION HATFIELD HOTELS LTD

Project

HOTEL AND STUDENT RESIDENTIAL

COMET HOTEL SITE

HATFIELD

Drawing Title

PROPOSED BAY ELEVATIONS

BLOCK B, C, D

Drawn	Checked	Paper Size	Scale	Date
SMJ	ML	A1	1:25	AUG 2016

Project No.	Drawing No.	Revision
14286	0318	A

**CORSTORPHINE + WRIGHT ARCHITECTS**

