
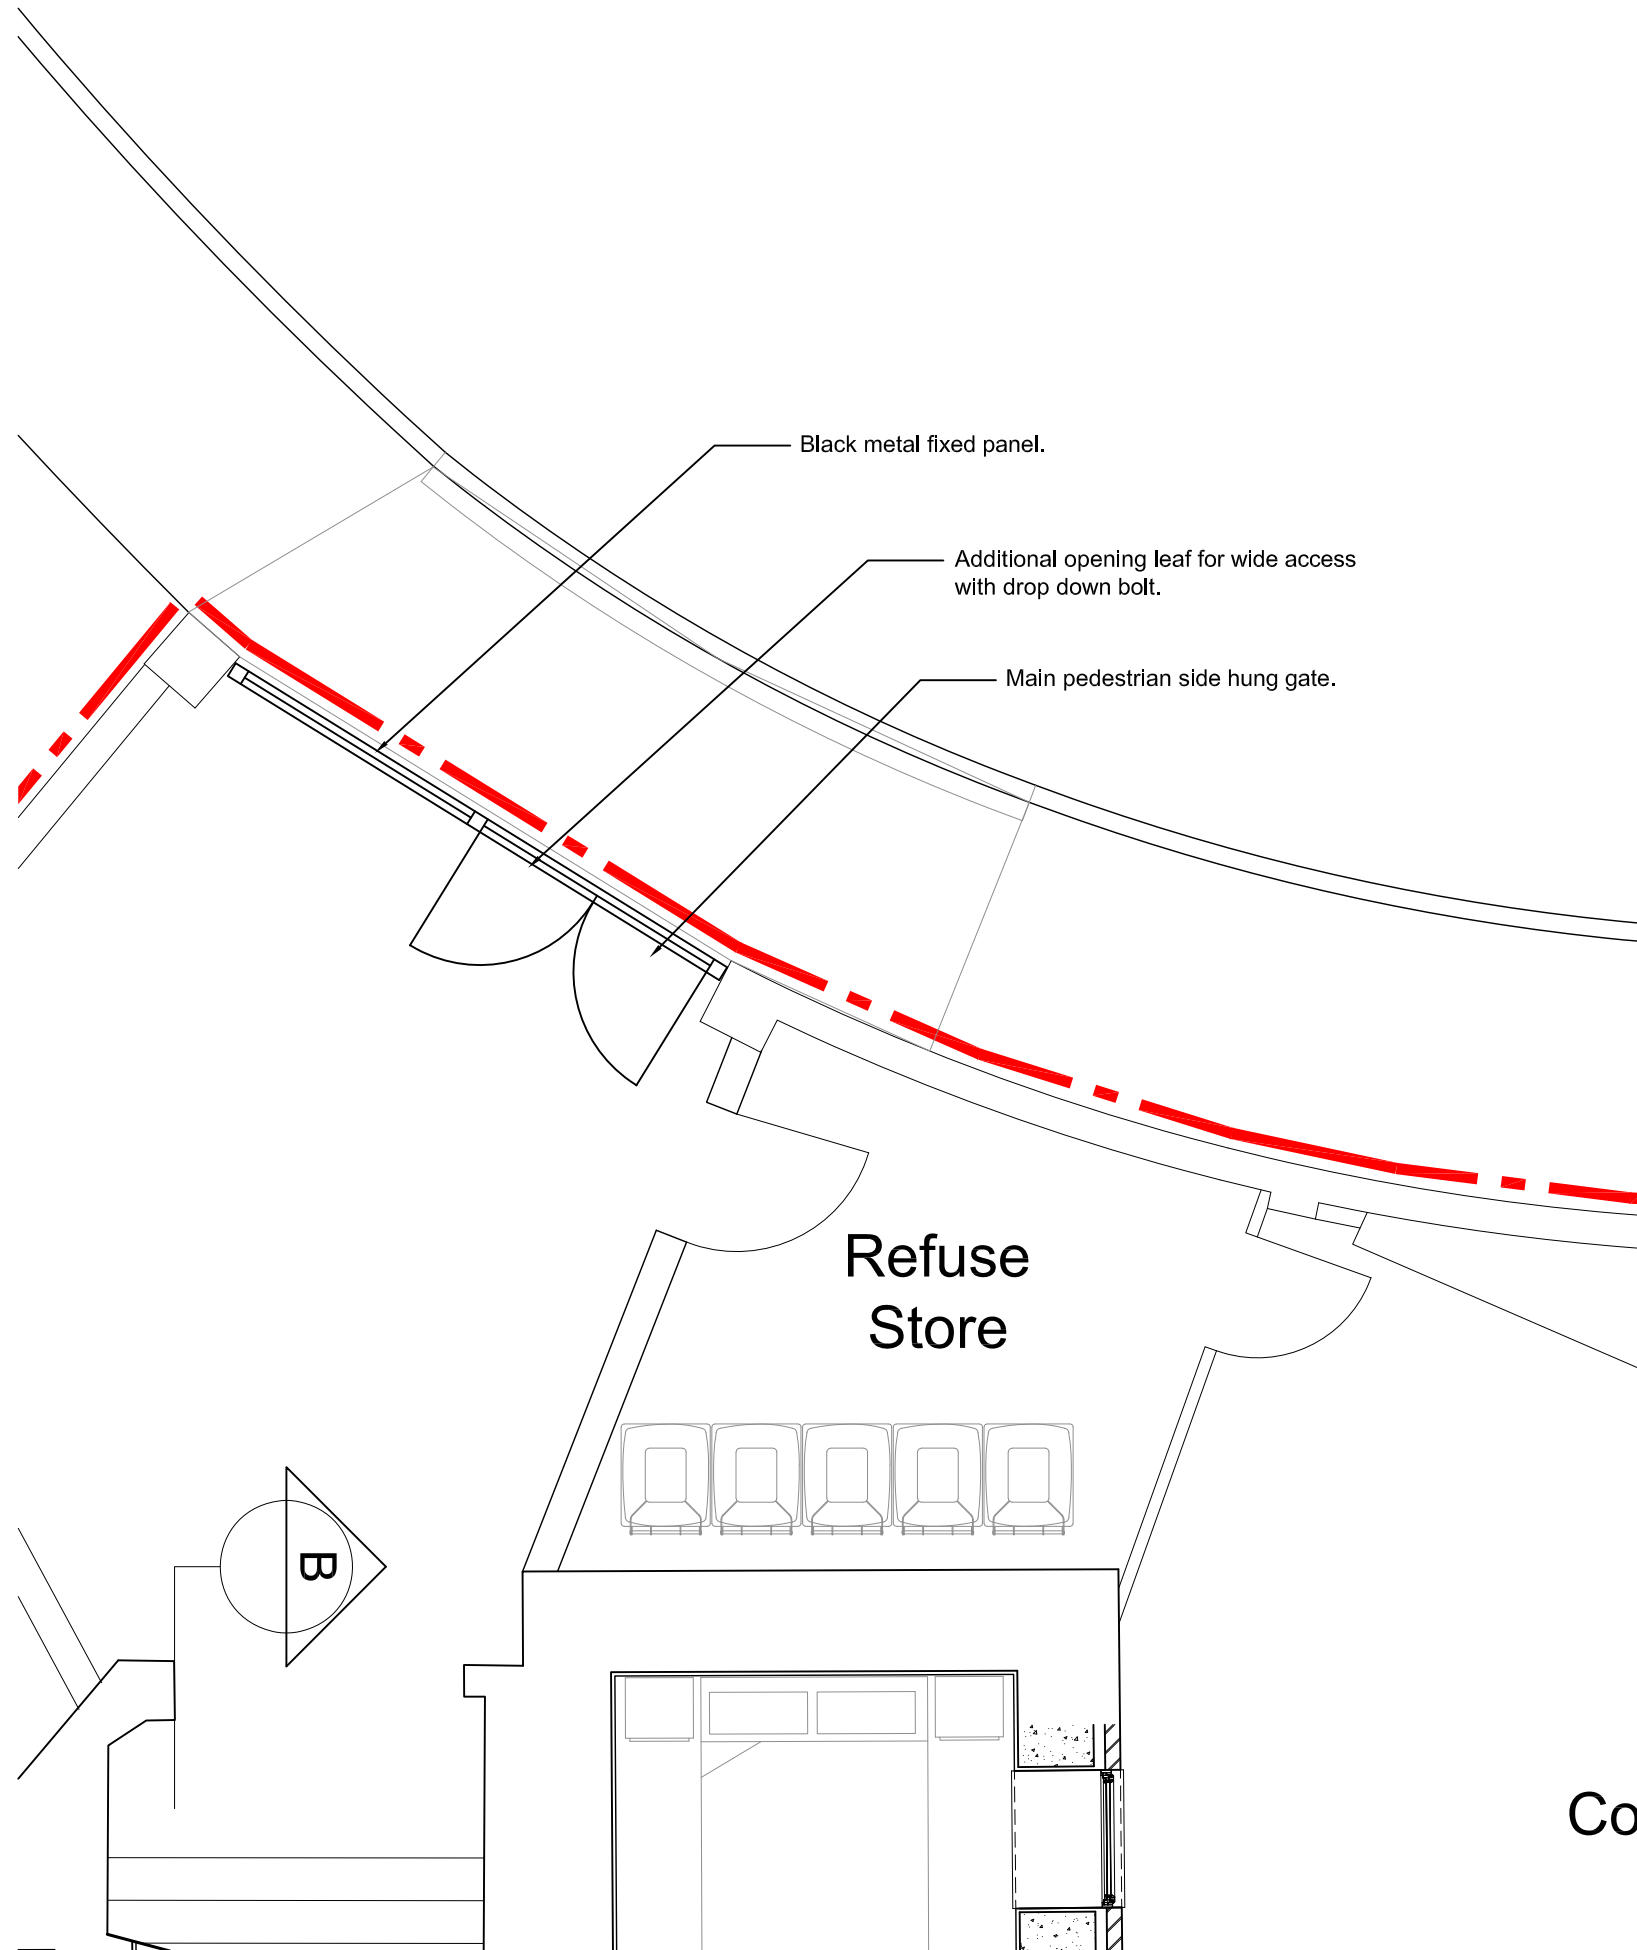



Site Location Plan scale 1:1000

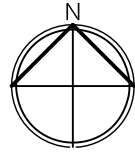

This drawing is a print and must not be scaled from without making reference to the accompanying scale bar. Any queries regarding dimensions must be taken up with BBR Architects. All dimensions of existing buildings to be verified on site.


This drawing is the copyright of BBR Architects and shall not be in any way used or reproduced without their prior written consent.

Scale bar (m) 1:50

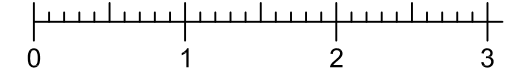

REV	DATE	NOTE	BY

FOR PLANNING

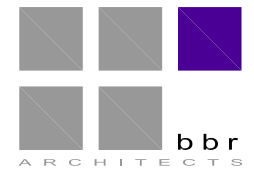

b b r
ARCHITECTS
bbr architects
merchant house
22 bancroft
hitchin
hertfordshire
sg5 1jw

telephone: 01462 420800
e-mail: info@bbr-architects.co.uk
www.bbr-architects.co.uk

CONTRACT
**Refurbishment & Conversion of
31 Salisbury Square
Hatfield
AL9 5JD**

DRAWING TITLE
Pedestrian Gate Detail

SCALE	DRAWING NUMBER	REVISION
1:50 @ A3	P15	-
DATE January 2017		
DRAWN rda		
JOB NUMBER 14699		CHECKED BY spb

Co