

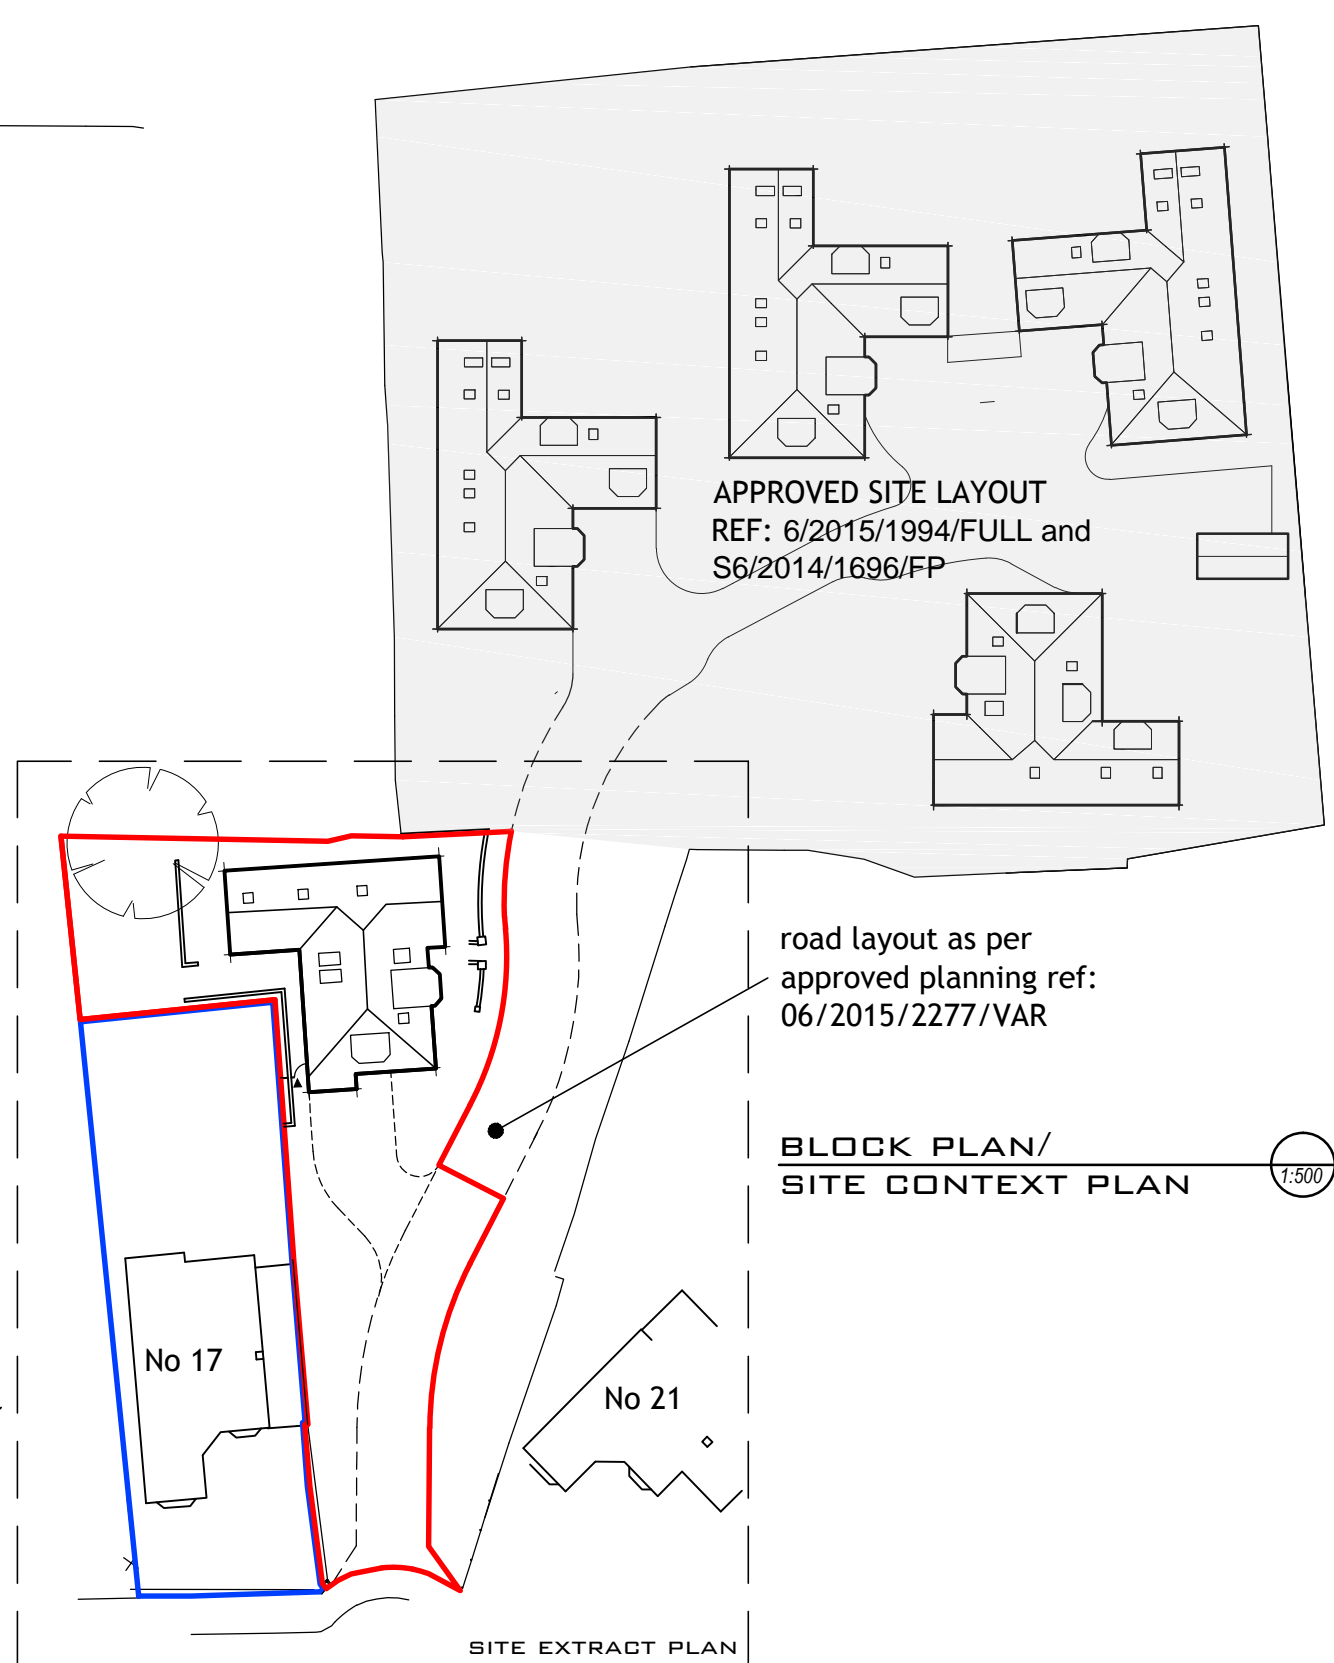


BUNGALOW

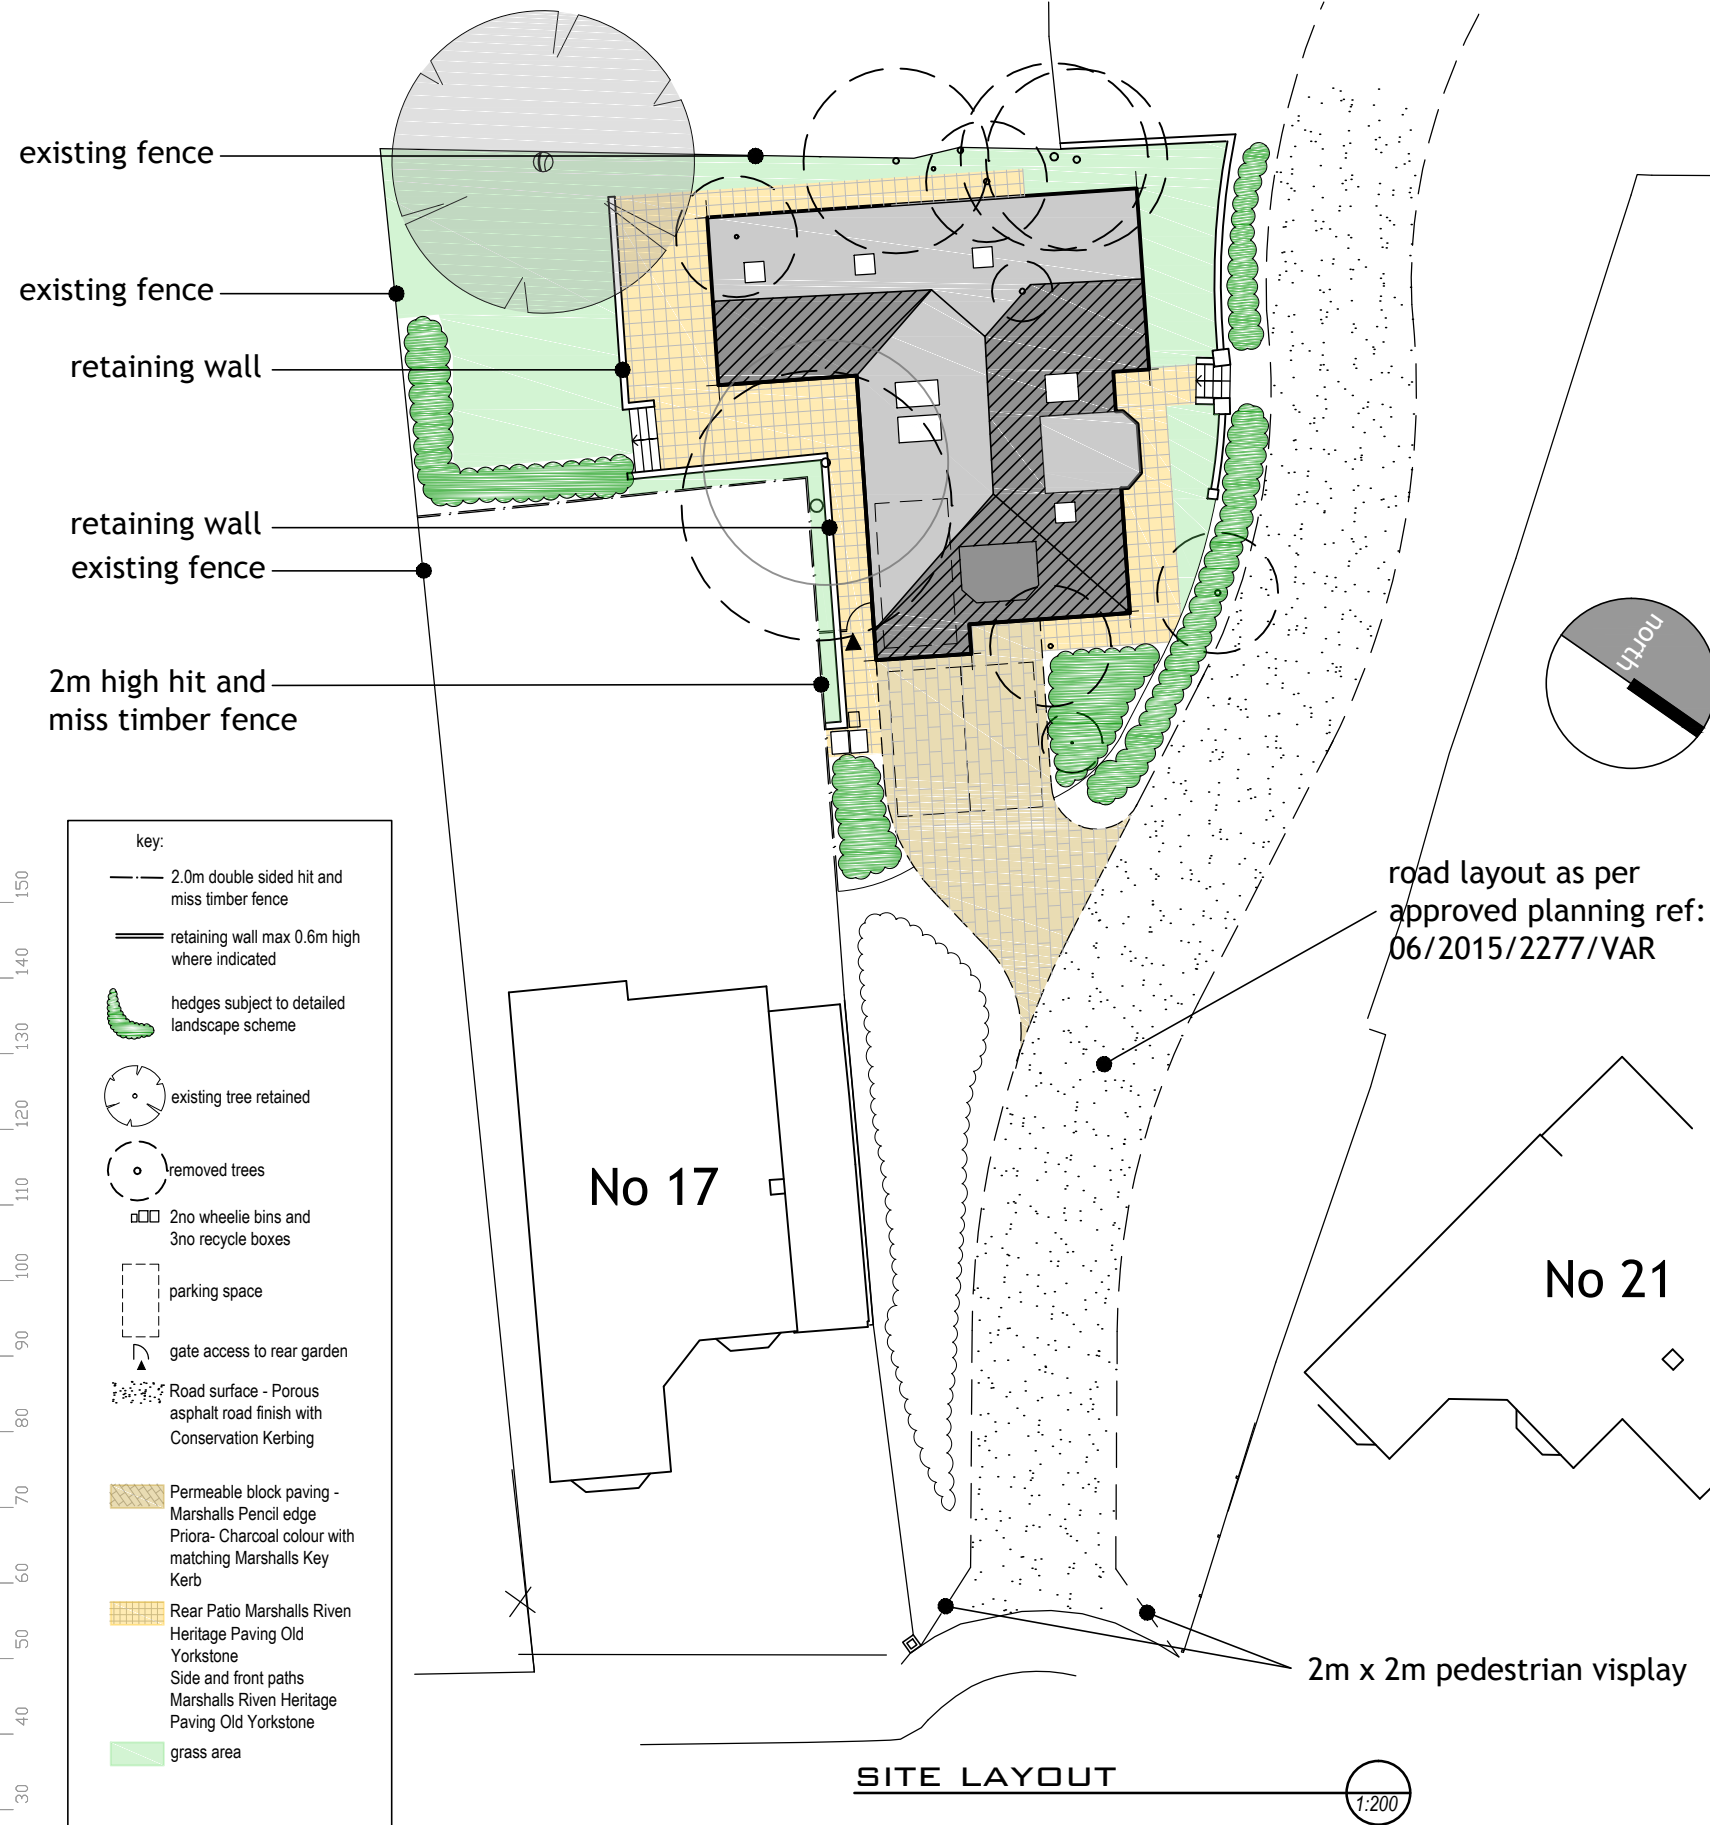

- key:
- 2.0m double sided hit and miss timber fence
 - retaining wall max 0.6m high where indicated
 - hedges subject to detailed landscape scheme
 - existing tree retained
 - removed trees
 - 2no wheelie bins and 3no recycle boxes
 - parking space
 - gate access to rear garden
 - Road surface - Porous asphalt road finish with Conservation Kerbing
 - Permeable block paving - Marshalls Pencil edge Priora- Charcoal colour with matching Marshalls Key Kerb
 - Rear Patio Marshalls Riven Heritage Paving Old Yorkstone
 - Side and front paths Marshalls Riven Heritage Paving Old Yorkstone
 - grass area

CUFFLEY

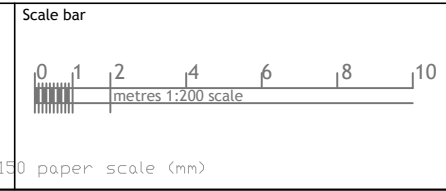

nettassets
Architectural Design & Development Consultants

Rev	Date	Comments

Title
Proposed bungalow:
Land rear/adjacent of 17 Kingsmead,Cuffley

Nett Assets
The Studio, 141 New Road,
Croxtley Green, Herts. WD3 3EN.
Tel:- 01923 293117. 07531 124528
Web:- www.nettassets.co.uk

Detail	block plan		
Date	Feb 2016	Job Ref	1546
Scale	1:200	Drg No.	PL 02
		Rev. A3