


# BUNGALOW

ALL WINDOWS TO BE GREY POWERED COATED ALUMINUM

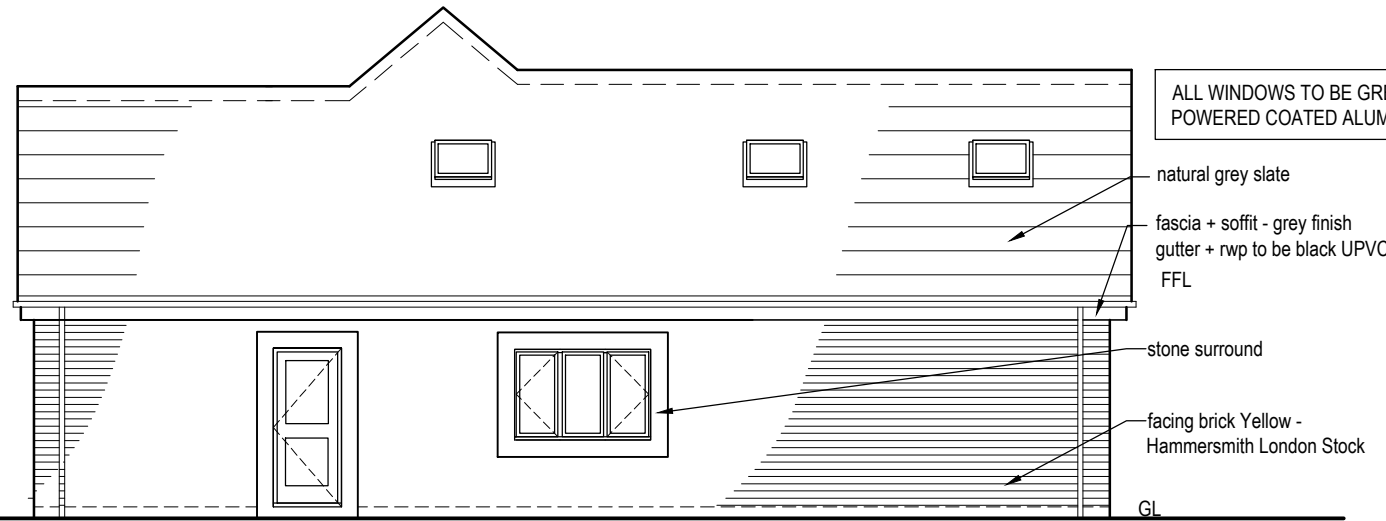

SIDE

1:100



REAR

1:100


ALL WINDOWS TO BE GREY POWERED COATED ALUMINUM



SIDE

DRIVEWAY ACCESS

1:100

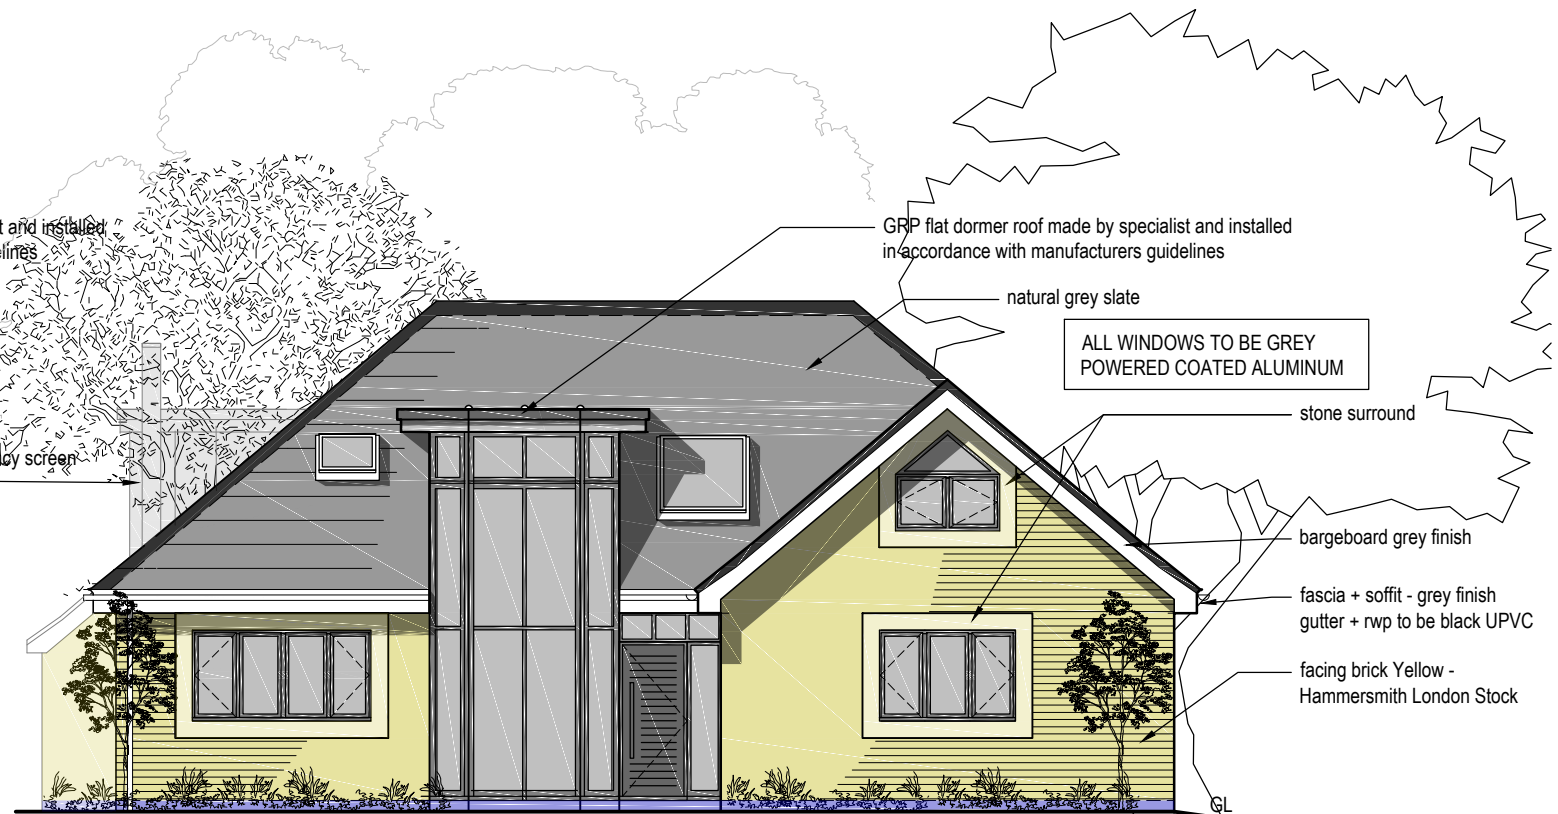


FRONT

1:100

ALL WINDOWS TO BE GREY POWERED COATED ALUMINUM

CUFFLEY

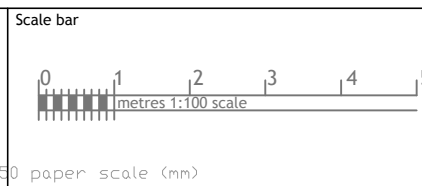

**nettassets**  
Architectural Design & Development Consultants

Rev Date Comments

Title  
**Proposed bungalow:**  
Land rear/adjacent of 17 Kingsmead, Cuffley

Detail  
**elevations**

Nett Assets  
The Studio, 141 New Road,  
Croxley Green, Herts. WD3 3EN.  
Tel:- 01923 293117. 07531 124528  
Web:- www.nettassets.co.uk

Date	Feb 2016	Job Ref	1546
Scale	1:100	Dwg No.	PL 04
		Rev.	.....