



# BUNGALOW

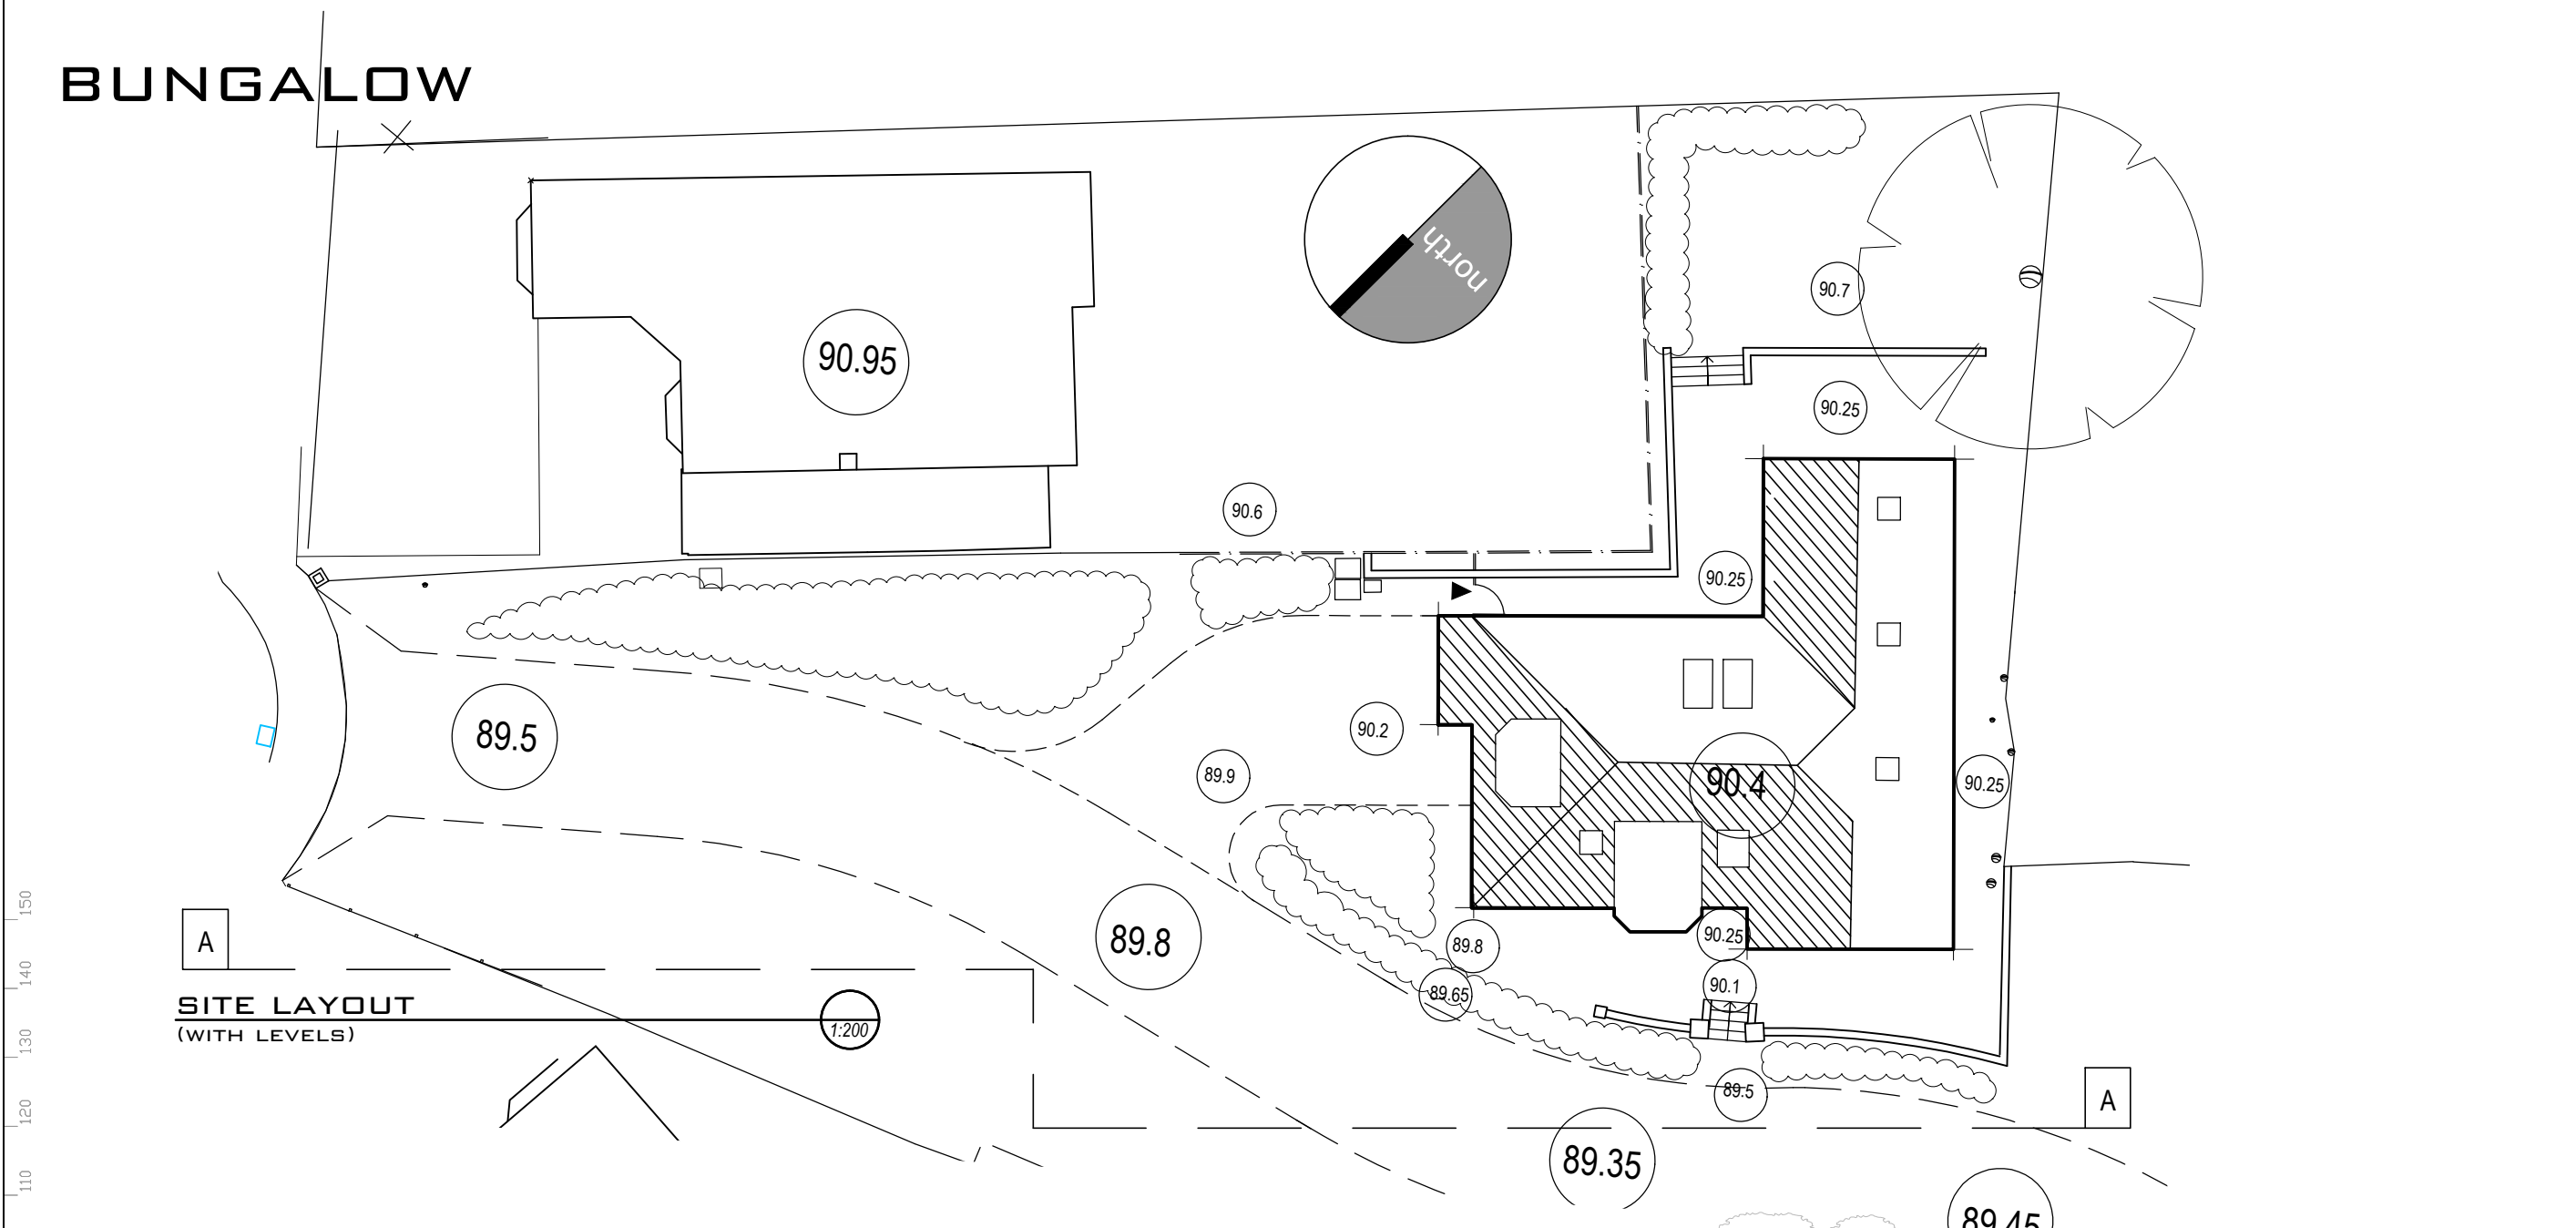

**SITE LAYOUT**  
(WITH LEVELS)


150  
140  
130  
120  
110  
100  
90  
80  
70  
60  
50  
40  
30  
20  
10  
0

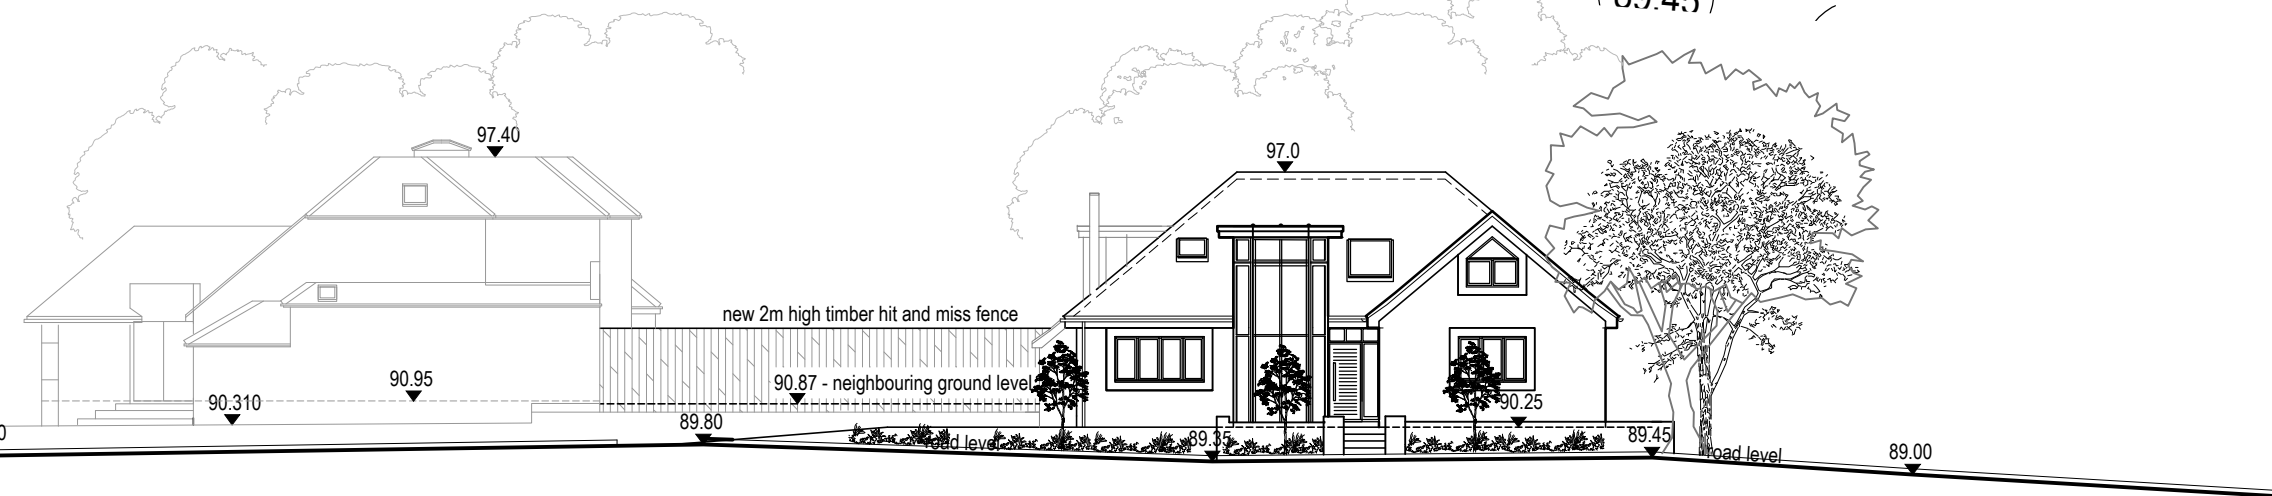

**SITE SECTION A-A**

1:200

# CUFFLEY

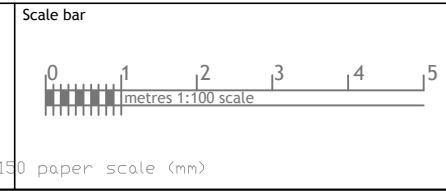

**nettassets**  
Architectural Design & Development Consultants

Rev	Date	Comments	Detail		
Title <b>Proposed bungalow:</b> Land rear/adjacent of 17 Kingsmead, Cuffley			site section		
Date		Feb 2016	Job Ref	1546	
Scale		1:100	Dwg No.	PL 05	Rev. ....

Nett Assets  
The Studio, 141 New Road,  
Croxley Green, Herts. WD3 3EN.  
Tel: 01923 293117. 07531 124528  
Web: www.nettassets.co.uk

150  
140  
130  
120  
110  
100  
90  
80  
70  
60  
50  
40  
30  
20  
10  
0