




Chase new Homes
 16-18 Howard Business park
 Howard Close
 Waltham Abbey
 Essex
 EN9 1XE


Tel: 01992 766858
 fax: 01992 715406

The Excitement is Building



NOTES

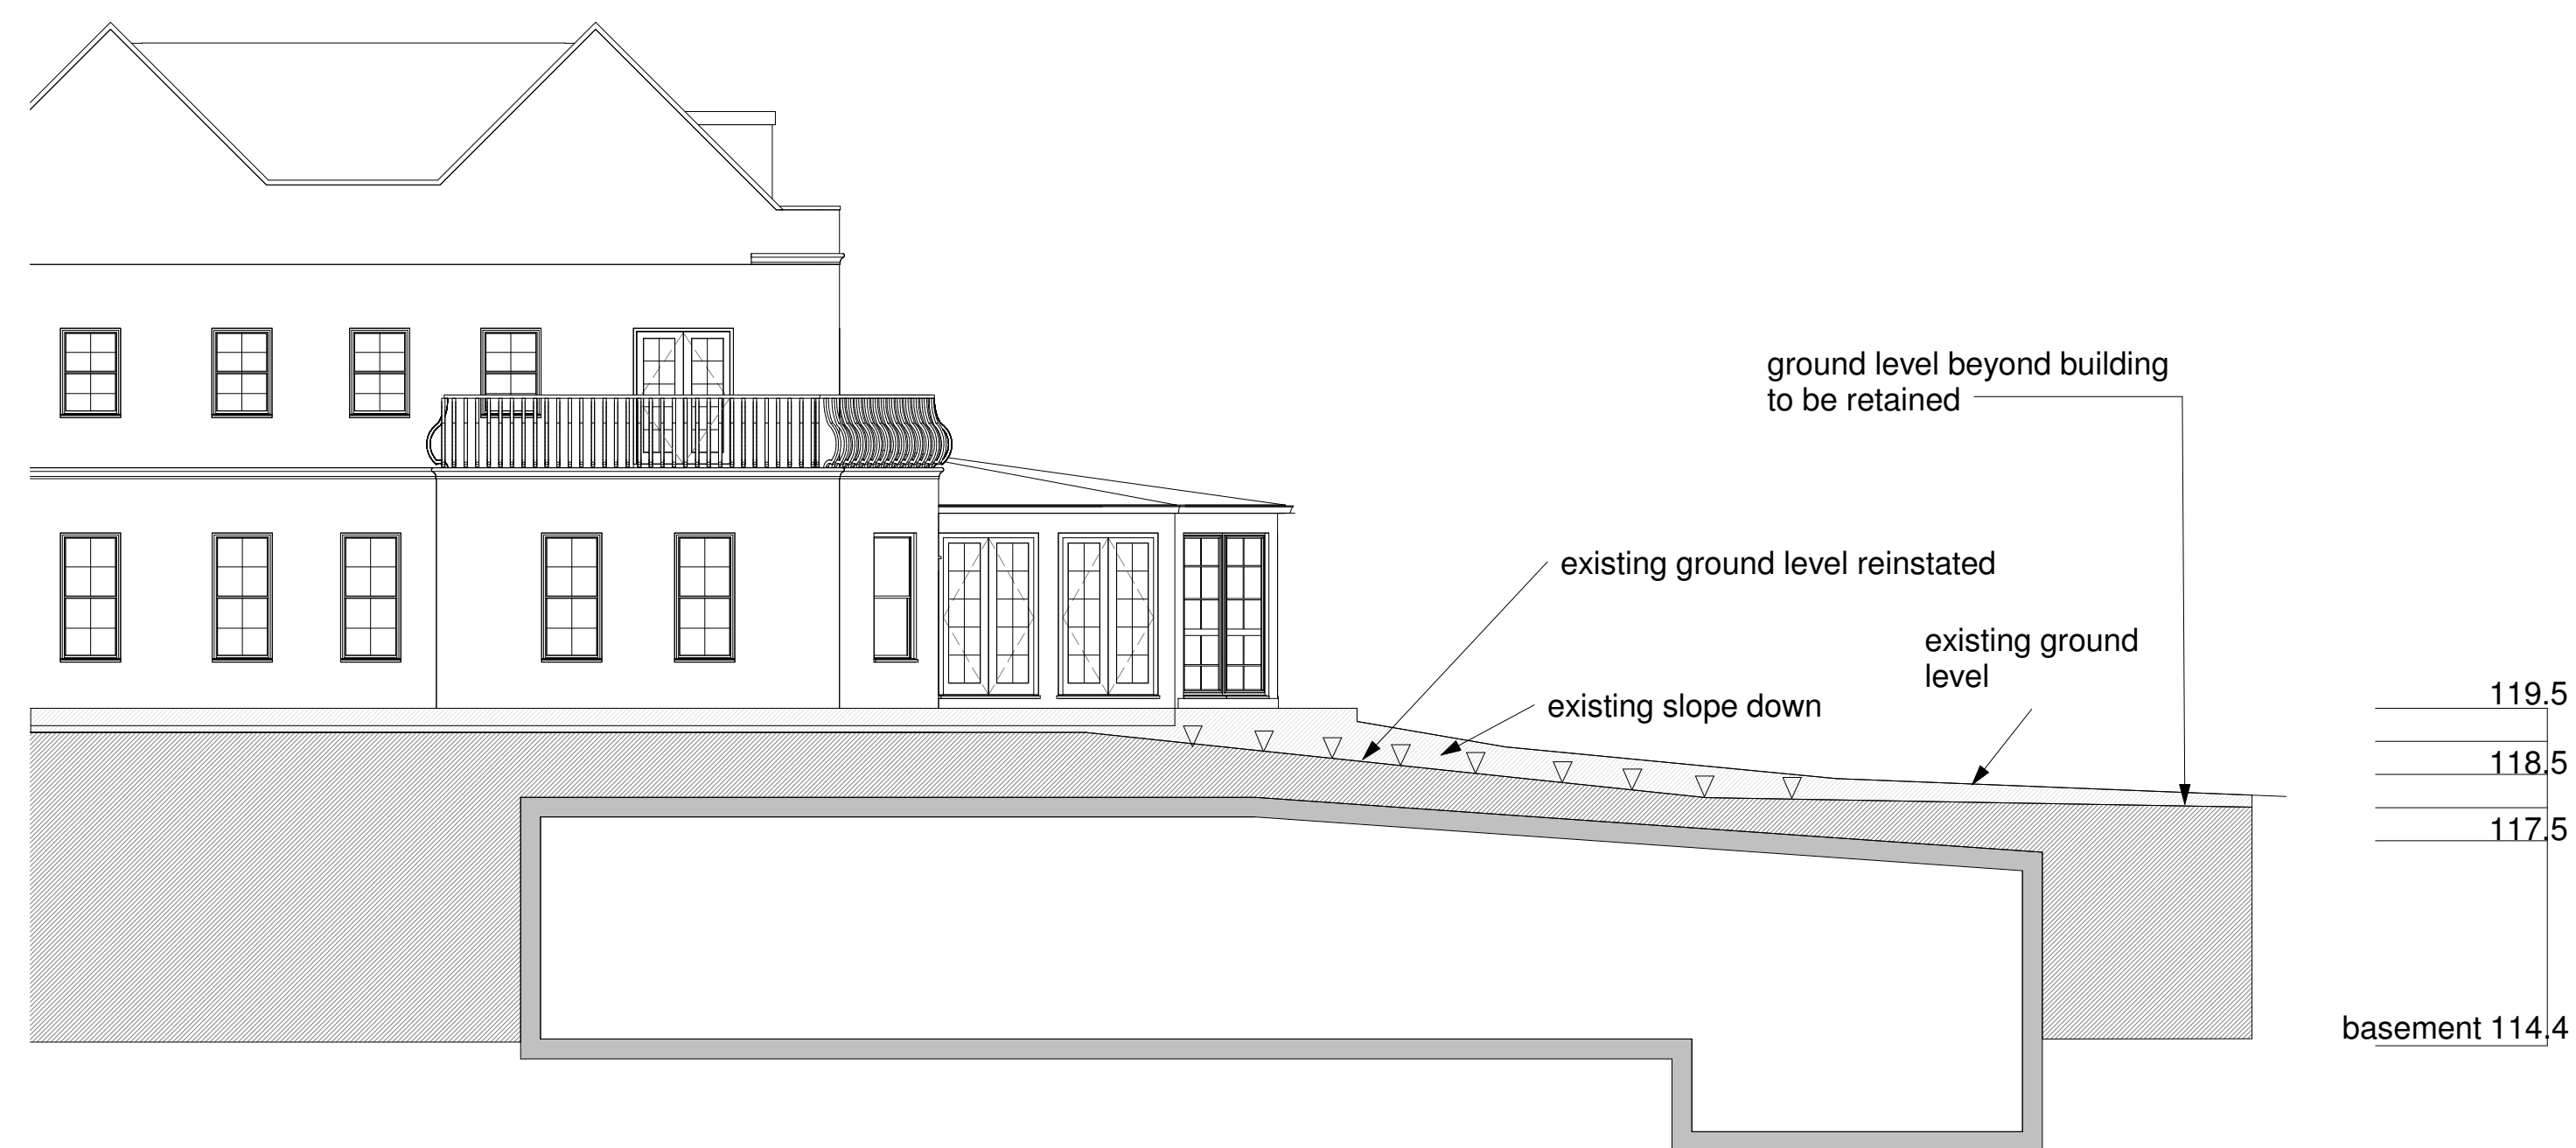

section B-B
 1 : 100

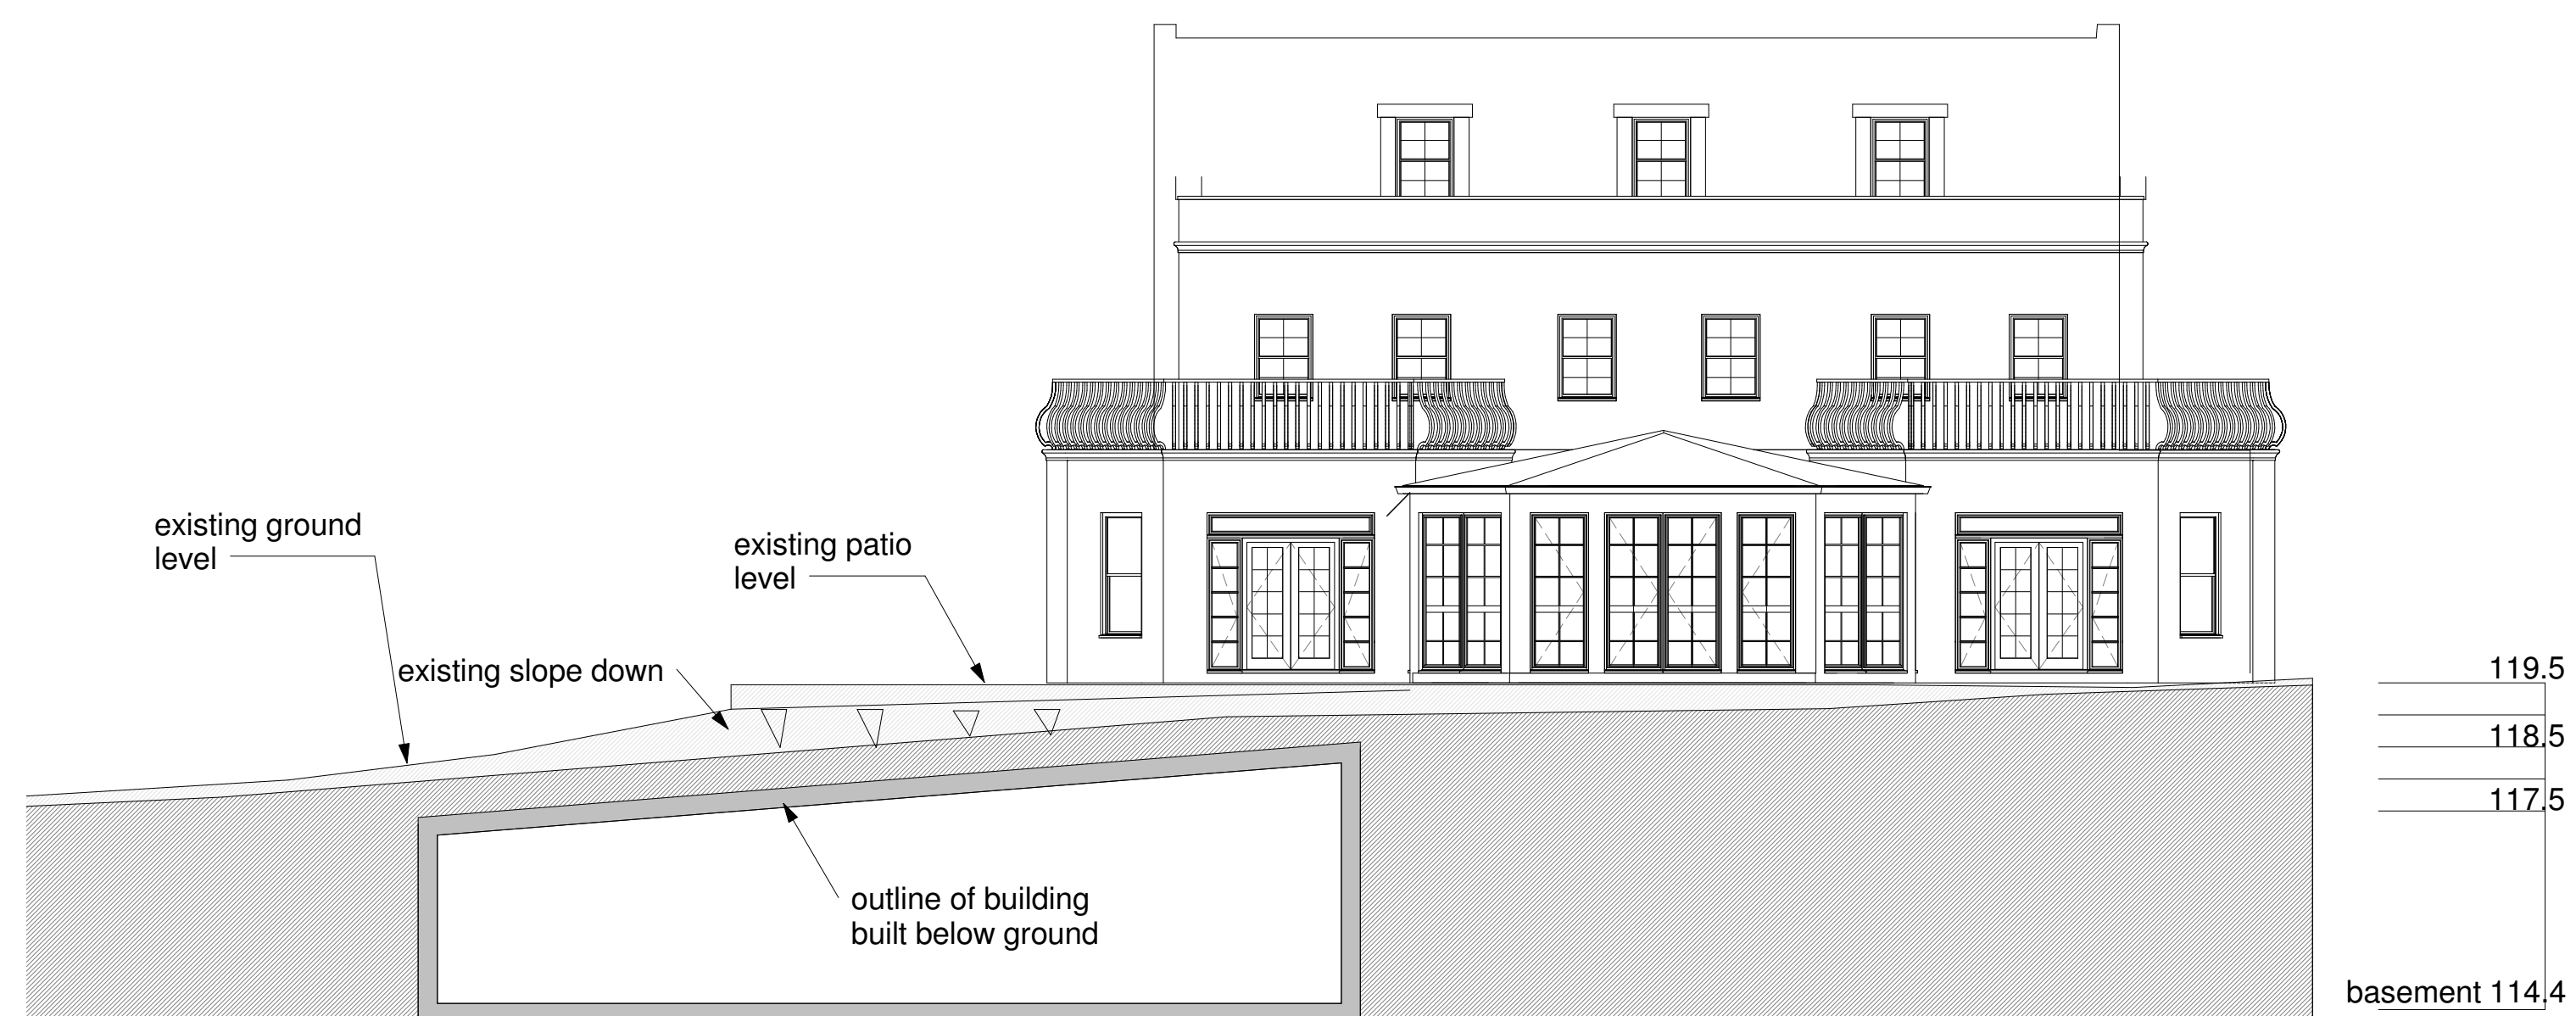

section A-A

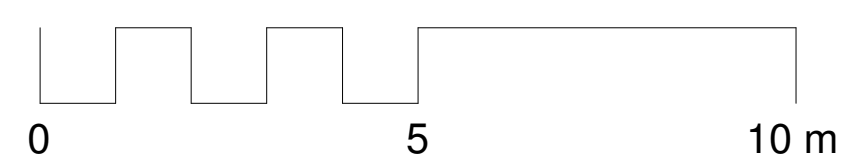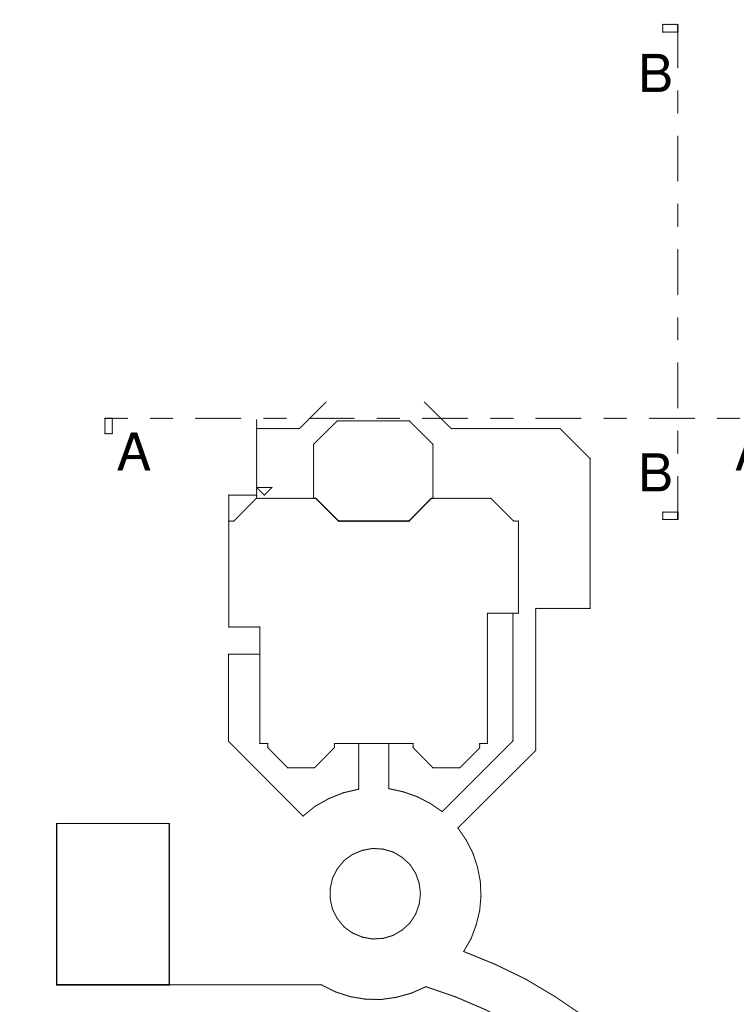

B	section e-e added	09/05/2017
A	levels revised	09/05/2017
REV	AMENDMENTS	DATE
DRAWN BY Author		DATE 05/08/17
SCALE (@ A1) As indicated		PROJECT NUMBER Project Number
CHECKED BY Checker		APPROVED
TITLE Proposed new subterranean pool complex and new link to existing house sections		
PROJECT Lake View, Leggatts Park, Potters Bar, EN6 1NZ		
DRAWING NUMBER 16 2000-3 B		

09/05/2017 17:29:25