


CLADDING PANEL TO BE REMOVED AND REPLACED WITH PROPOSED DOOR

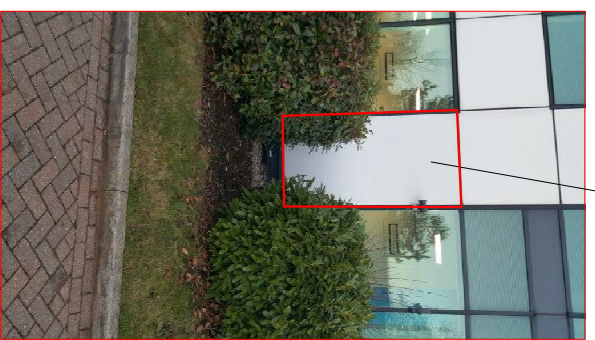


EXTERNAL ELEVATION

CLADDING PANEL TO BE REMOVED AND REPLACED WITH PROPOSED DOOR



INTERNAL ELEVATION

CLADDING PANEL TO BE REMOVED AND REPLACED WITH PROPOSED DOOR

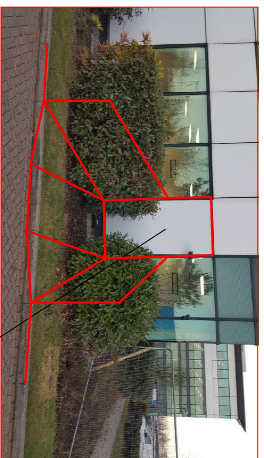


EXTERNAL ELEVATION



PROPOSED DOOR EXAMPLE IMAGE



PROPOSED DOOR & RAMP DETAIL SCALE 1:1000

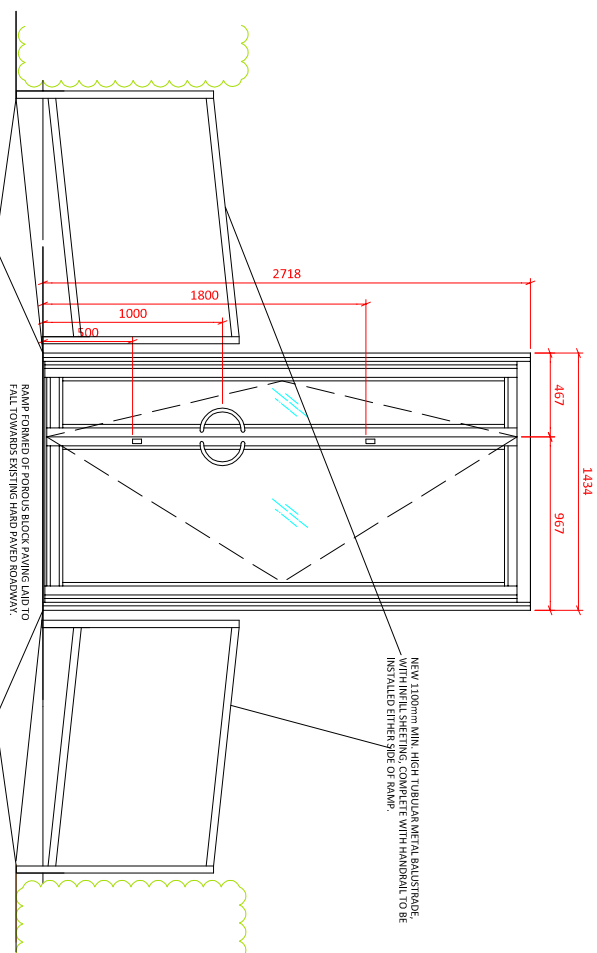

LOCATION KEY PLAN SCALE 1:1000

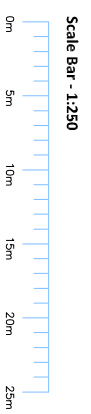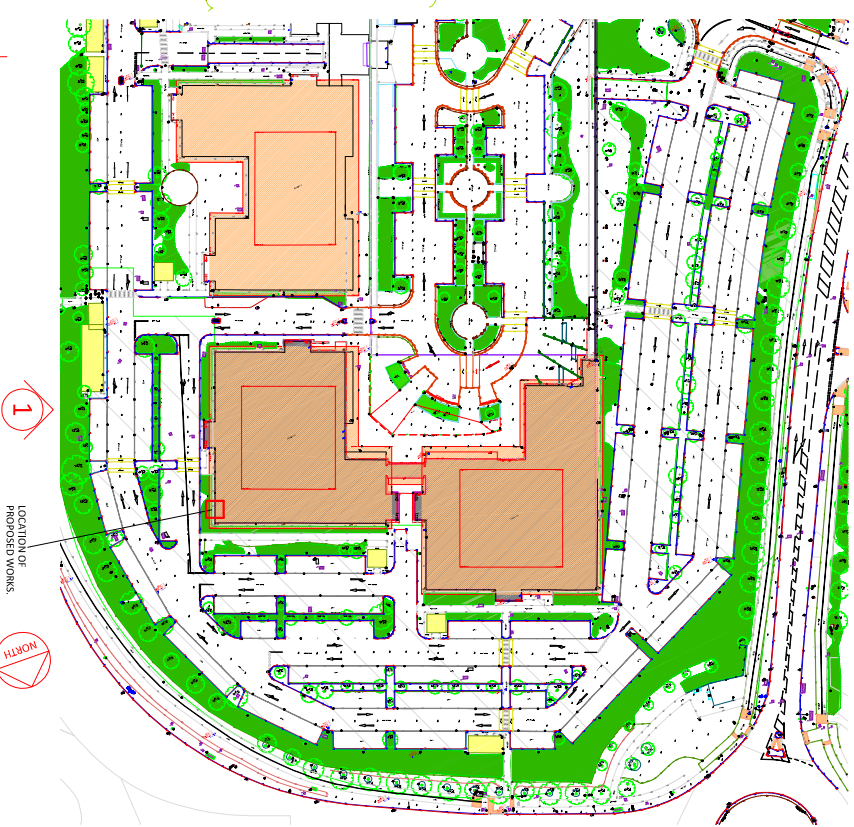

Do not scale this drawing.
ashton smiths is not responsible for any discrepancies in figured dimensions.
This drawing is to be used solely for information and is not to be used for construction.
For other information refer to the latest revision of any associated drawings.

LOCATION PLAN

NOTES

RED LINE INDICATES APPROX. EXTENTS OF PROPOSED WORKS

REV	DATE	DESCRIPTION	DRAWN BY	CHECKED BY	REVISIONS

PROJECT TITLE		PROPOSED NEW EXTERNAL DOOR	
DRAWING NO.		P003	
SHEET		A1	
SCALE		1:250	
ISSUE DATE		10.01.17	
DRAWN BY		DTN	
CHECKED BY		MJ	
PLANNING			

CLIENT

16017