
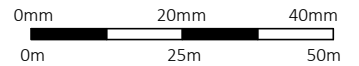
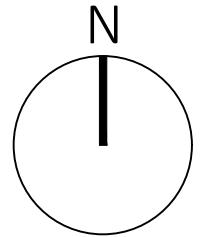


Issue:

# PLANNING

Revision:

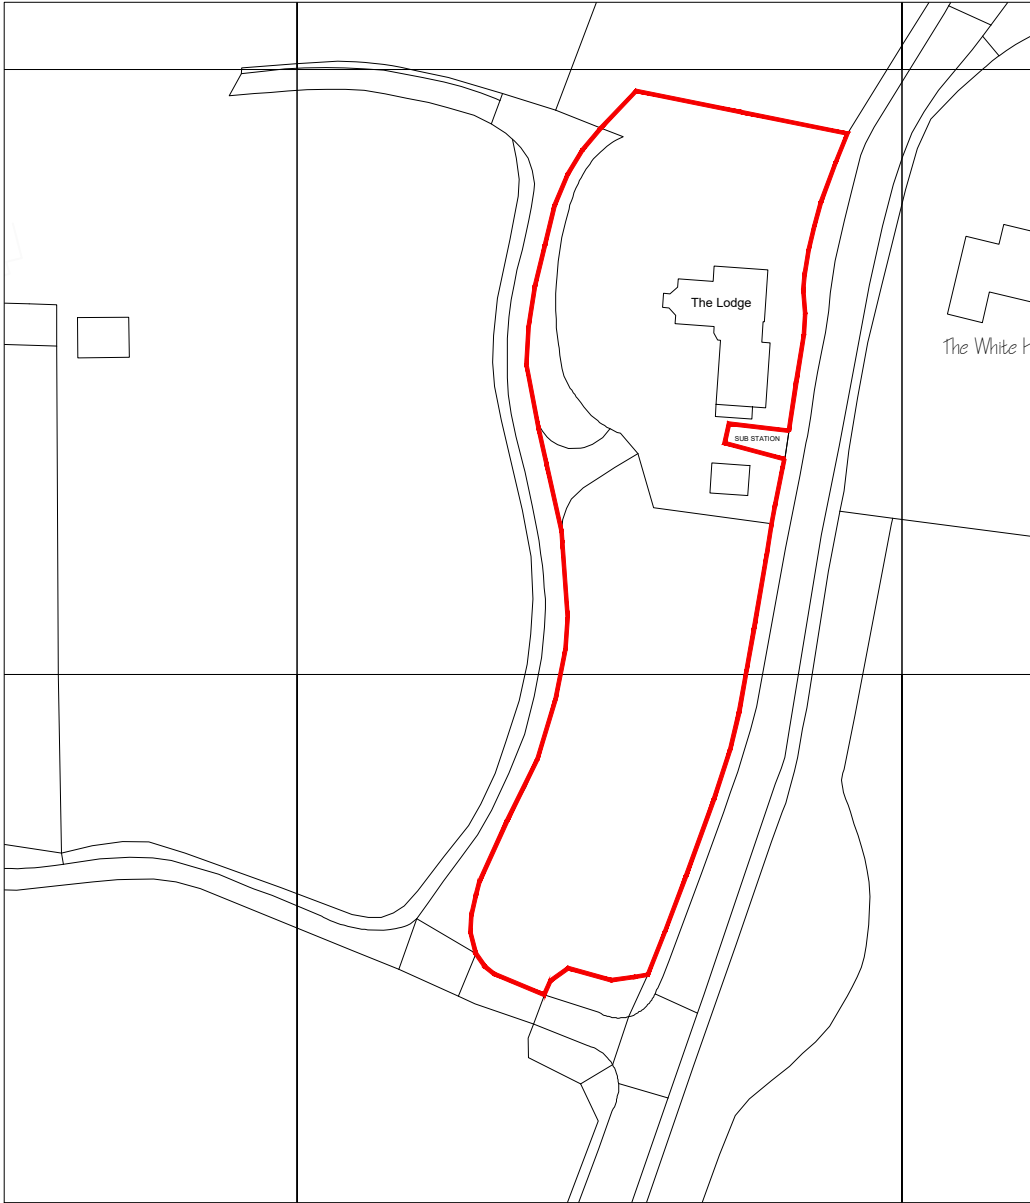

SCALE BAR - 1:1250

## CG ARCHITECTS

36 Cannon Hill, London, N14 6LG  
Tel: 020 8449 5100 | Fax: 020 8449 5170

Client:

Mr & Mrs Argyrou

Site:

The Lodge,  
2 Northaw Place,  
EN6 4NQ

Title:

Site Location Plan

Scale: 1:1250 @ A4

Drawn: KG CG

Date: June. 2022

Drg. No.  
1605/00

Rev.  
#