
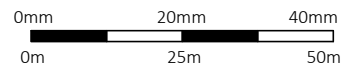
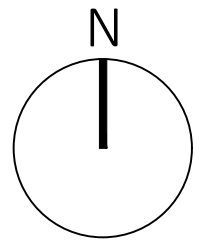


Issue:

PLANNING

Revision:

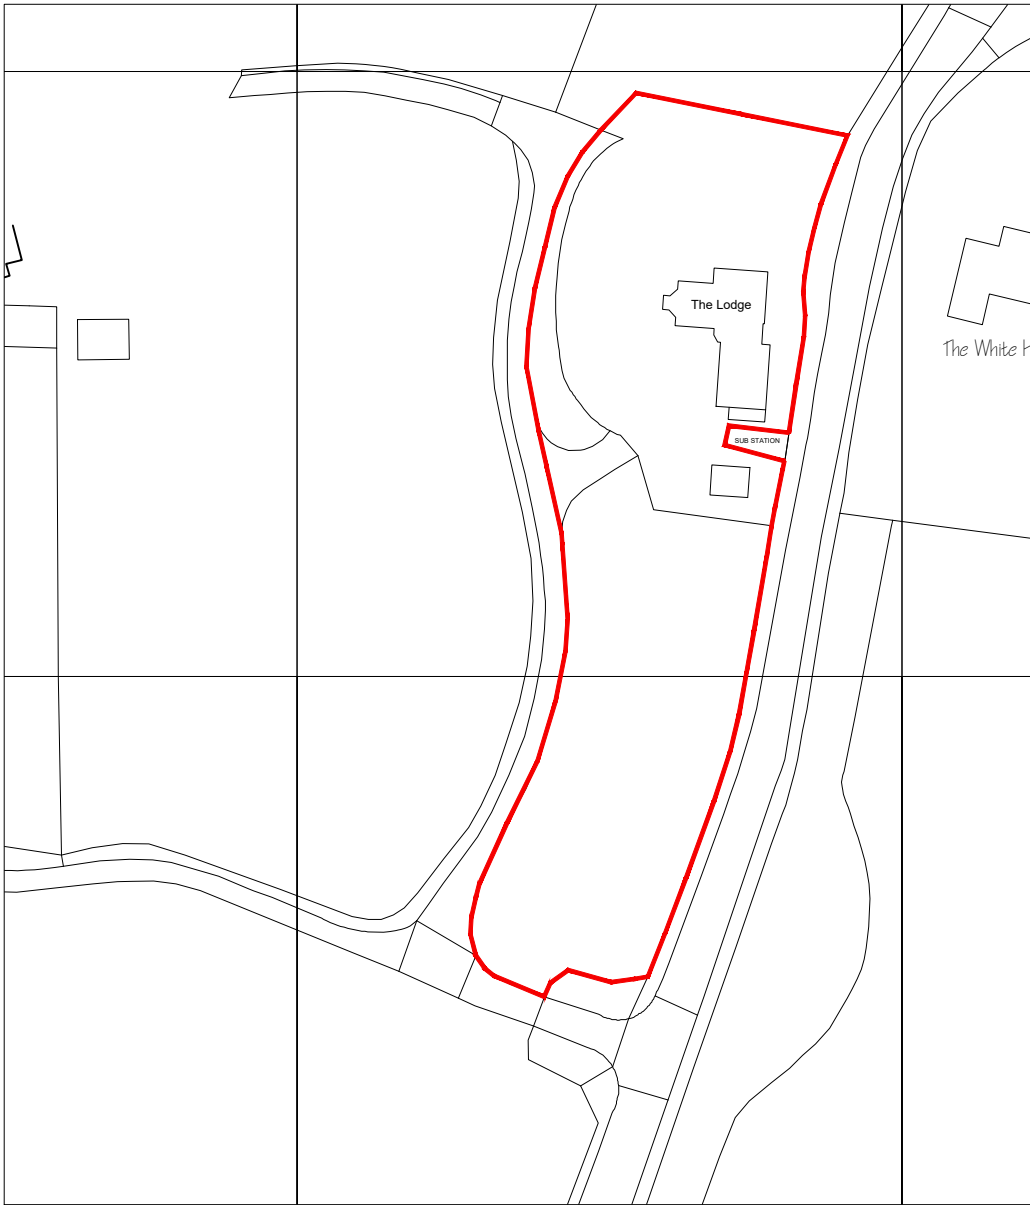

SCALE BAR - 1:1250

CG ARCHITECTS

36 Cannon Hill, London, N14 6LG
Tel: 020 8449 5100 | Fax: 020 8449 5170

Client:

Mr & Mrs Argyrou

Site:

The Lodge,
2 Northaw Place,
EN6 4NQ

Title:

Site Location Plan

Scale: 1:1250 @ A4

Drawn: KG

Drawn: CG

Date: Jan. 2023

Drg. No.

1605/10

Rev.

#