




[08] FULL BARN SECTION
Scale 1:10

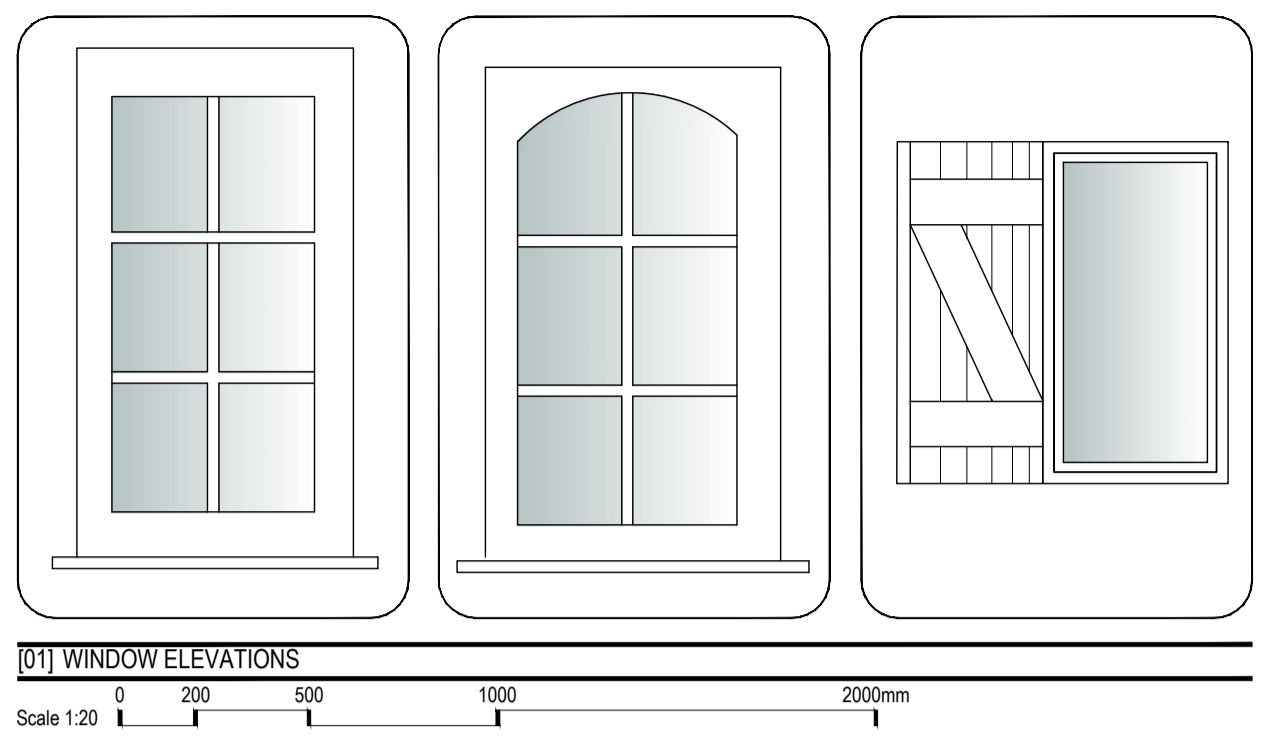


[01] WINDOW ELEVATIONS
Scale 1:20

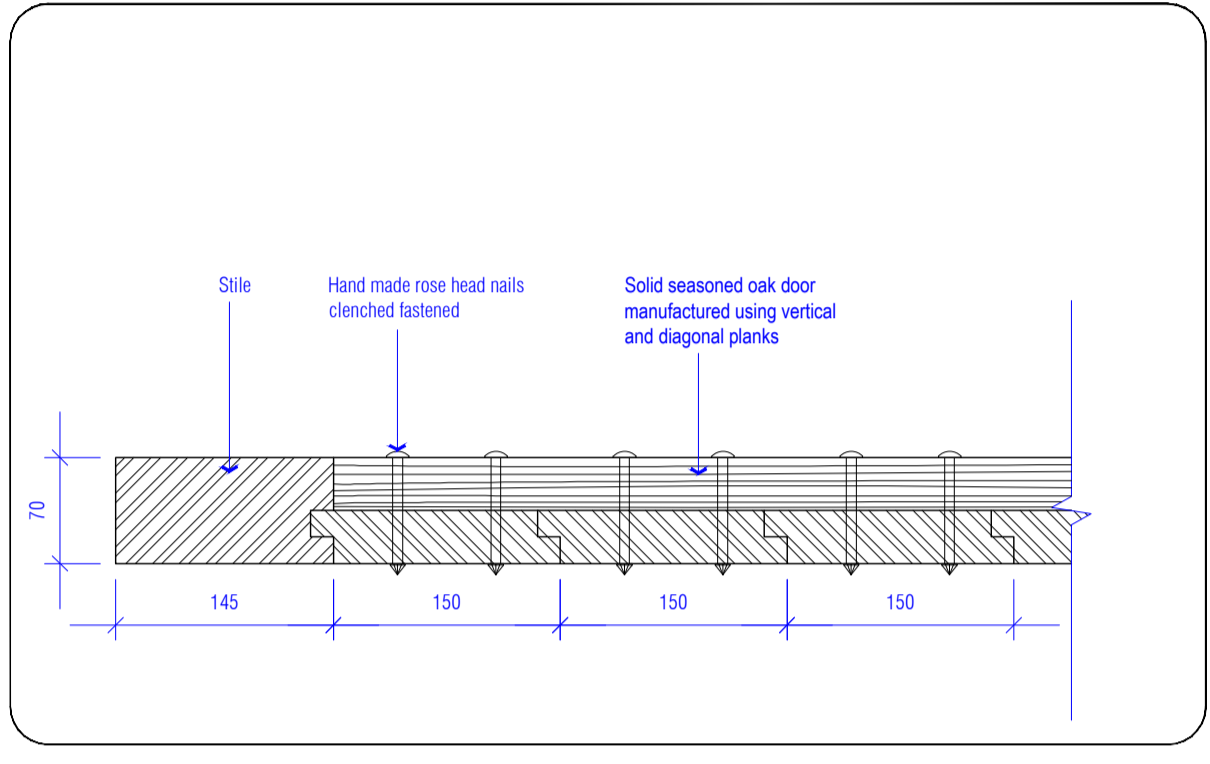


[02] BARN DOOR DETAIL
Scale 1:5

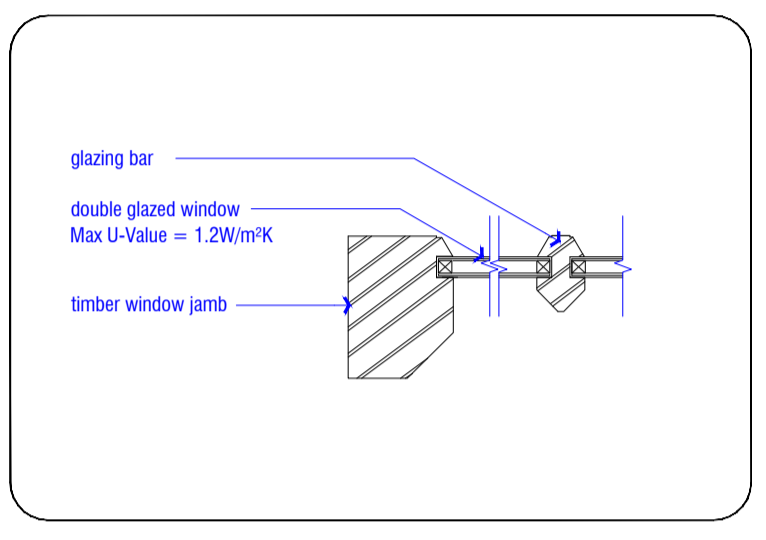


[03] WINDOW JAMB DETAIL
Scale 1:5

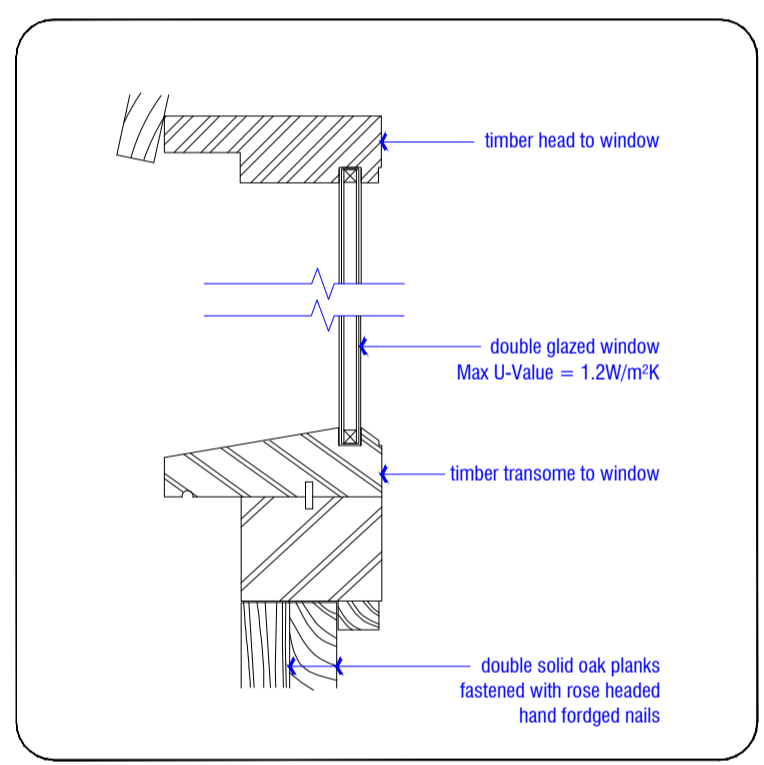


[04] BARN DOOR AND WINDOW ABOVE DETAIL
Scale 1:5

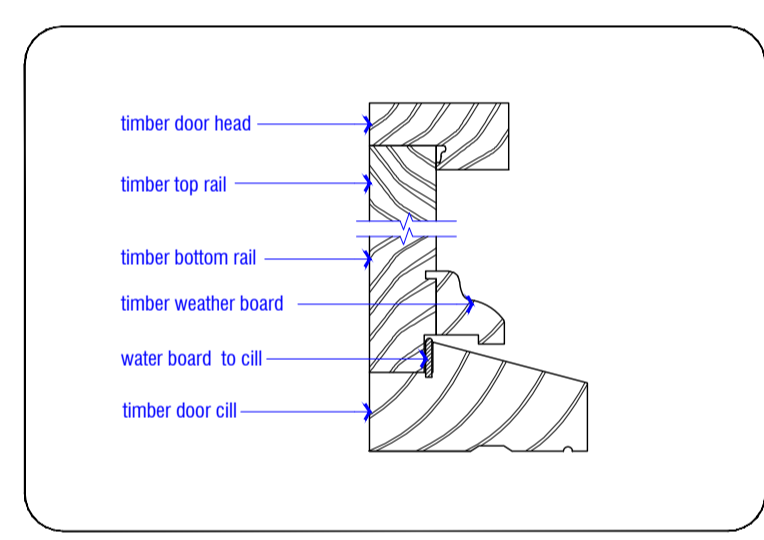


[05] DOOR CILL AND HEAD DETAIL
Scale 1:5

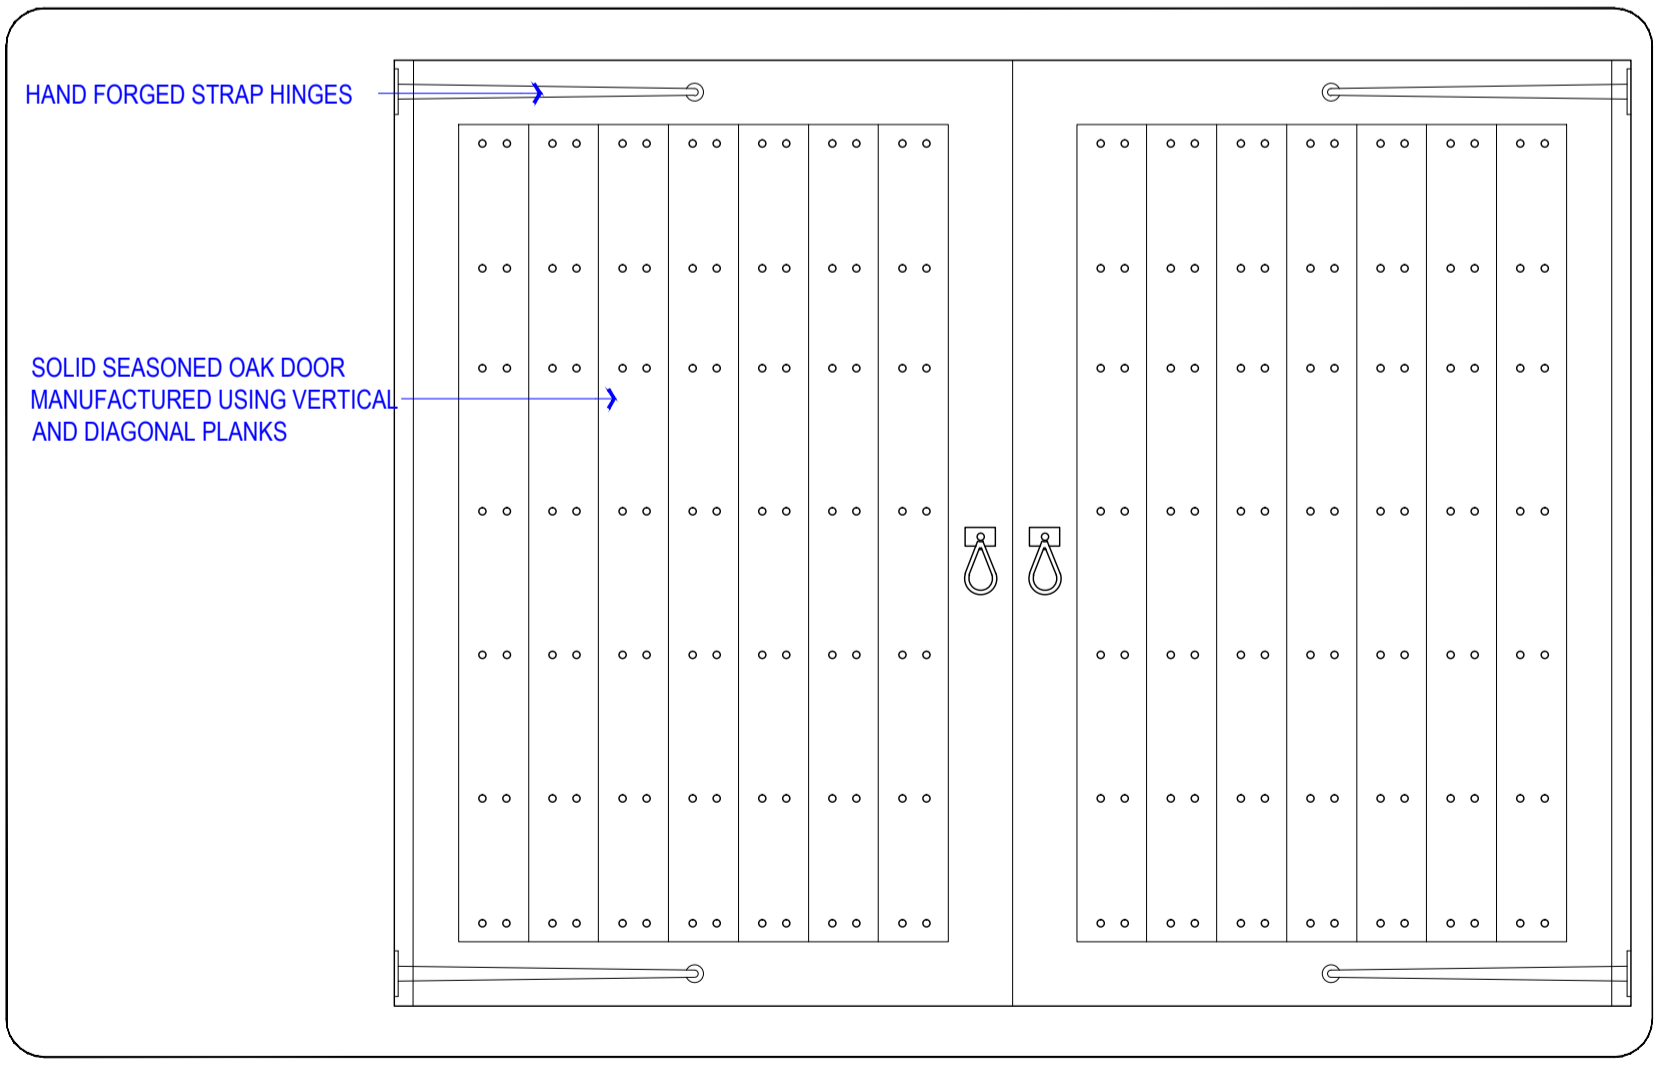

[06] PROPOSED BARN DOOR ELEVATION
Scale 1:20

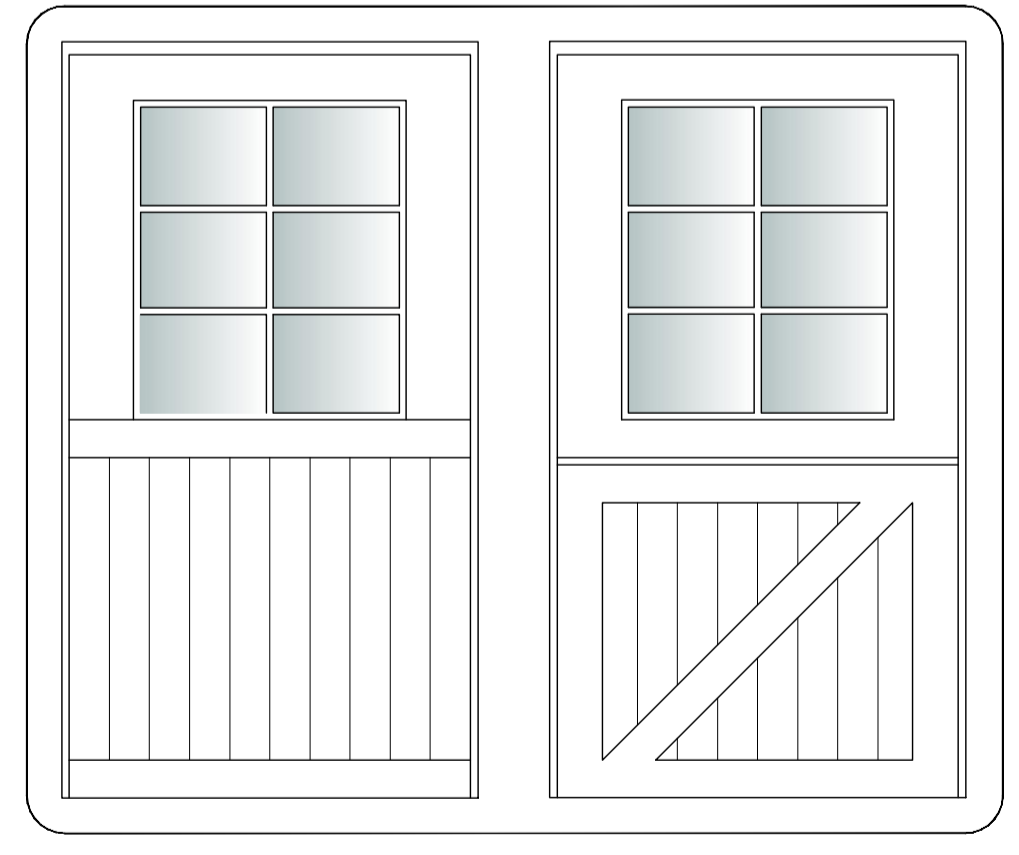

[07] PROPOSED KITCHEN DOOR ELEVATIONS
Scale 1:20

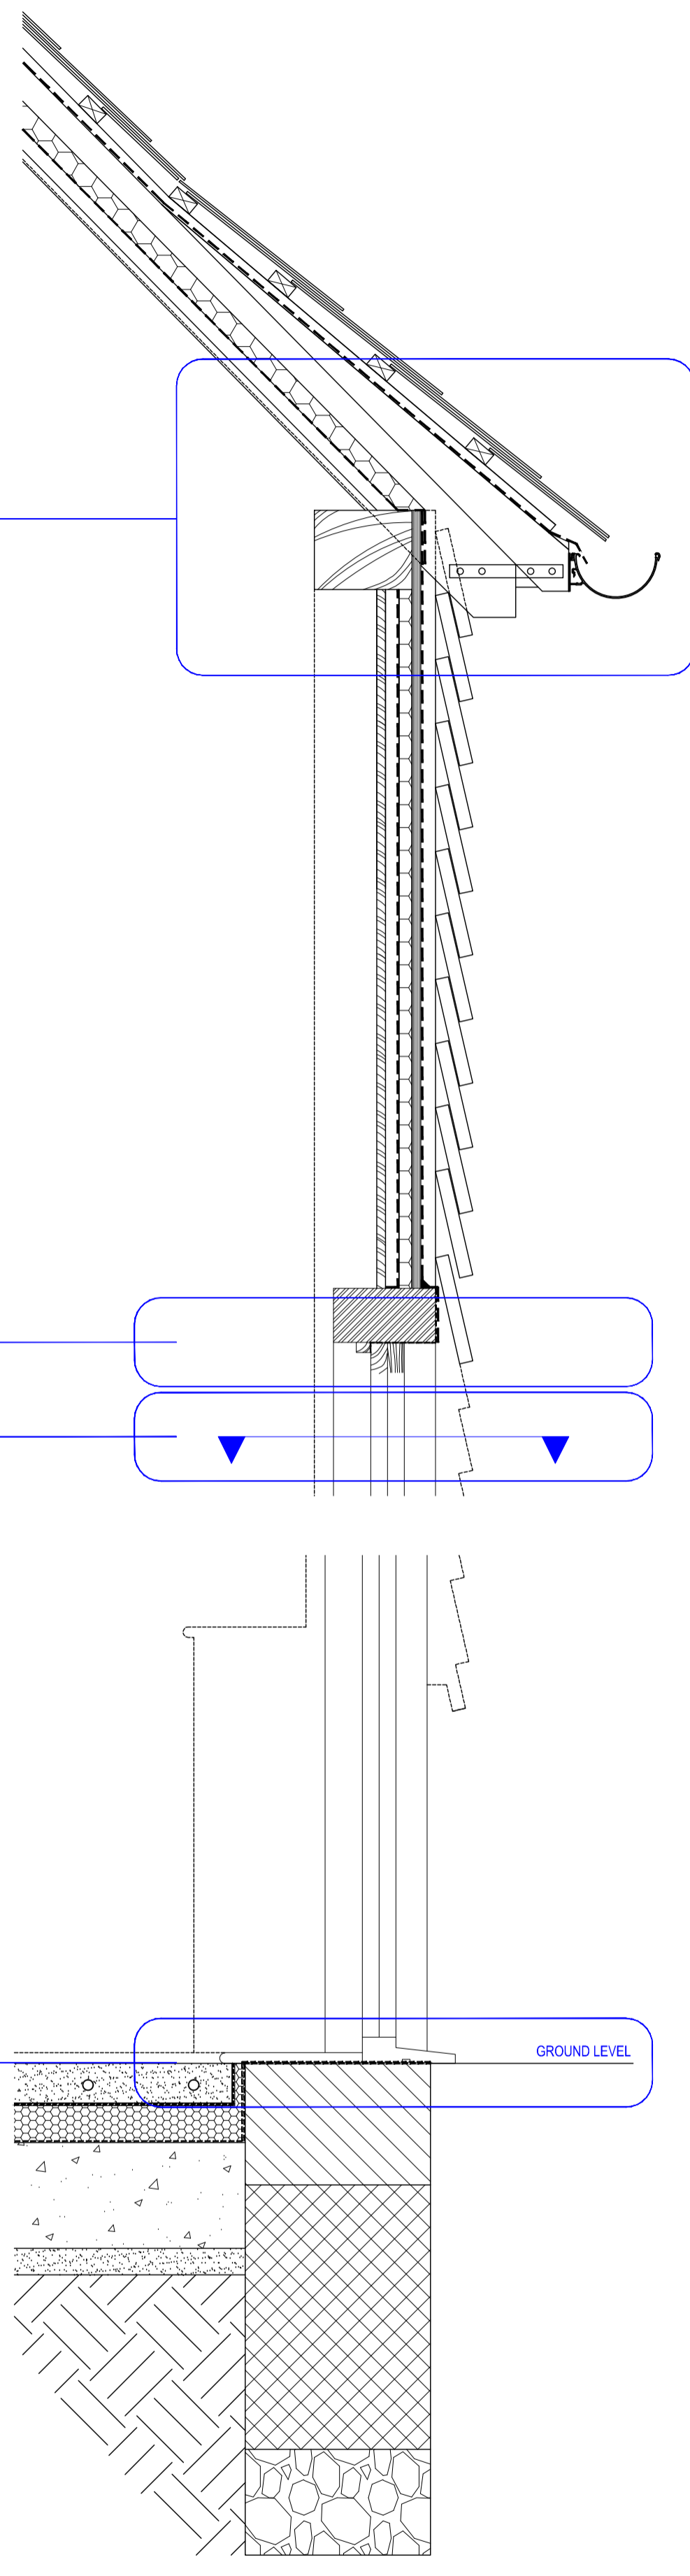

[09] FULL BARN SECTION
Scale 1:10

See BRDT-03
Detail 03-04

See BRDT-03
Detail 06

See BRDT-02
Detail 01

See BRDT-05
Detail 01

See BRDT-03
Detail 05
See BRDT-03
Detail 02

See BRDT-03
Detail 05

NOTE:
DO NOT SCALE FROM DRAWINGS - EXCEPT FOR PLANNING PURPOSES.
ALL DISCREPANCIES TO BE REPORTED TO ARCHITECT IMMEDIATELY.
ALL DIMENSIONS TO BE VERIFIED BY CONTRACTOR ON SITE PRIOR TO THE COMMENCEMENT OF ANY WORKS.

DOC 08/06/17 Issue for discharge of conditions application

ISO-A1	VIVENDI ARCHITECTS LTD		CLIENT	STATUS:
	Unit E3U, Bounds Green Industrial Estate, Ringway, London N11 2UD		PRIVATE CLIENT	DOC
	Tel/Fax +44 (0)20 3232 4000 email: info@vivendarchitects.com			SCALE AT A1: REVISION:
	© Vivendi Architects Ltd 2016. All rights reserved. Nothing is to be construed as the Copyright, Design and Patents Act 1988.			As stated BR1
PROJECT TITLE			JOB AND DRAWING NO:	
GREAT NAST HYDE HOUSE, WILKIN'S GREEN LANE, HATFIELD AL10 9RB			1630-BRDT-03	
DRAWING TITLE				
Proposed Window and Door Details				