

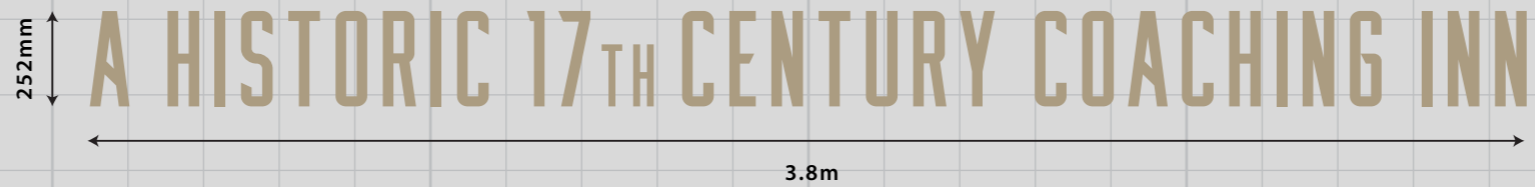


- C ONE x new signwritten mural.
- C1 Size 3.48m x 2.46m H.A.G 4.5m
- C2 Strapline size 3.8m x 252mm. H.A.G 3.3m

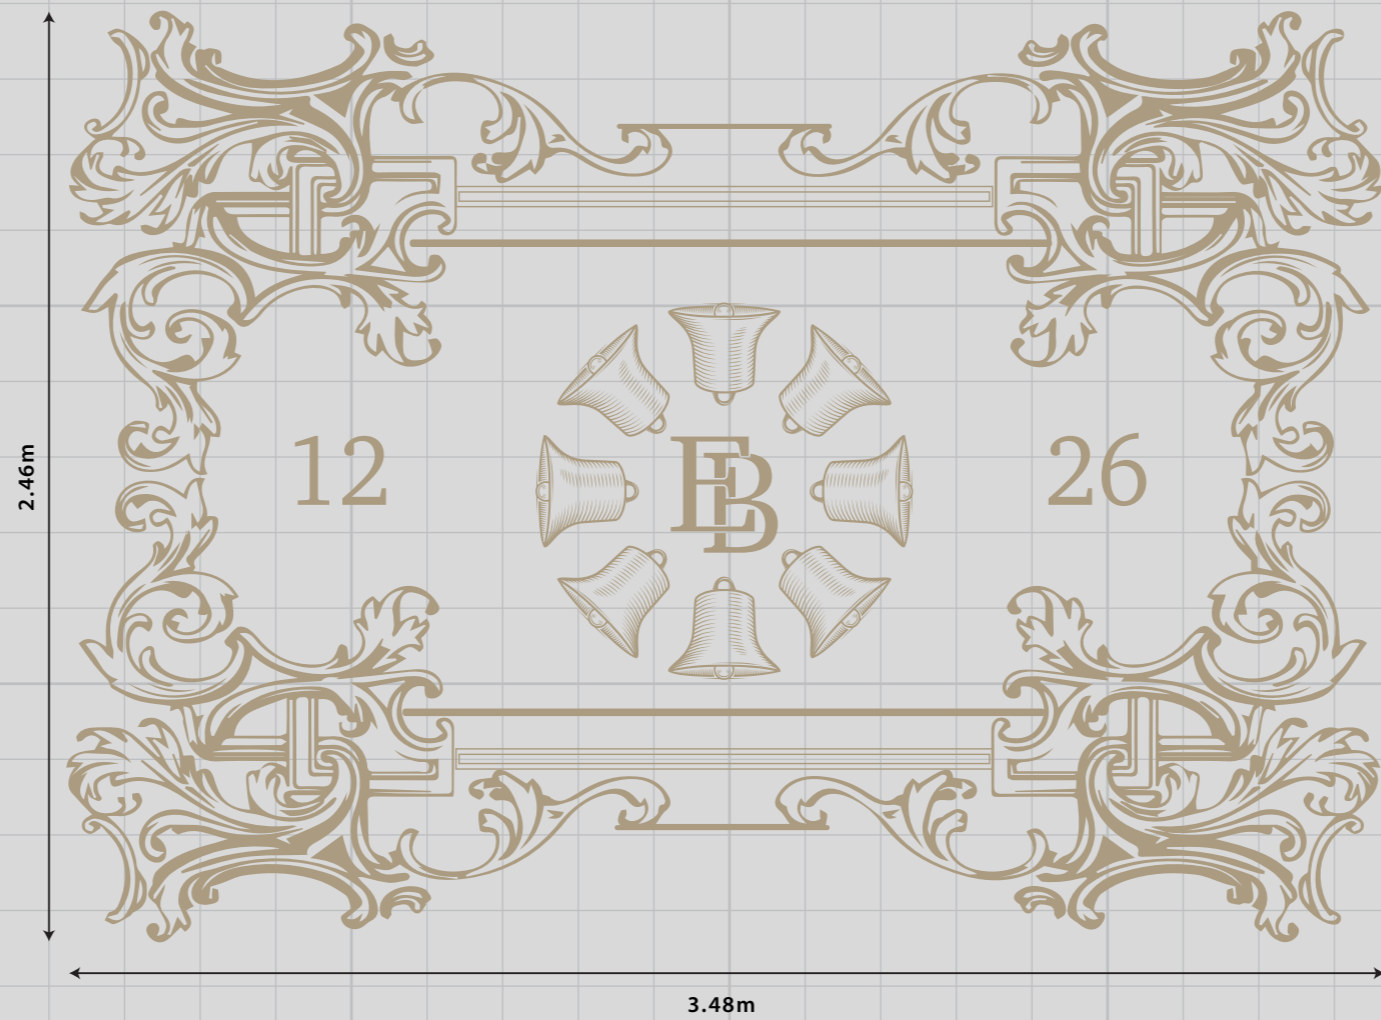

SIGN COLOURS:

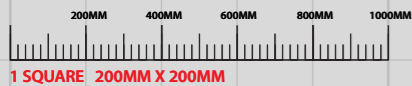

1:20 @ A3

**srsigns**  
Limited

THE EIGHT BELLS . HATFIELD. STAR 16.2.21. 16690-planning AH

PRINTED COLOURS MAY NOT SHOW TRUE REPRESENTATION THIS DRAWING SHOULD NOT BE REPRODUCED UNLESS BY EXPLICIT CONSENT SR SIGNS LIMITED: 0113 2798266 sales@sr-signs.co.uk