




FRONT ELEVATION

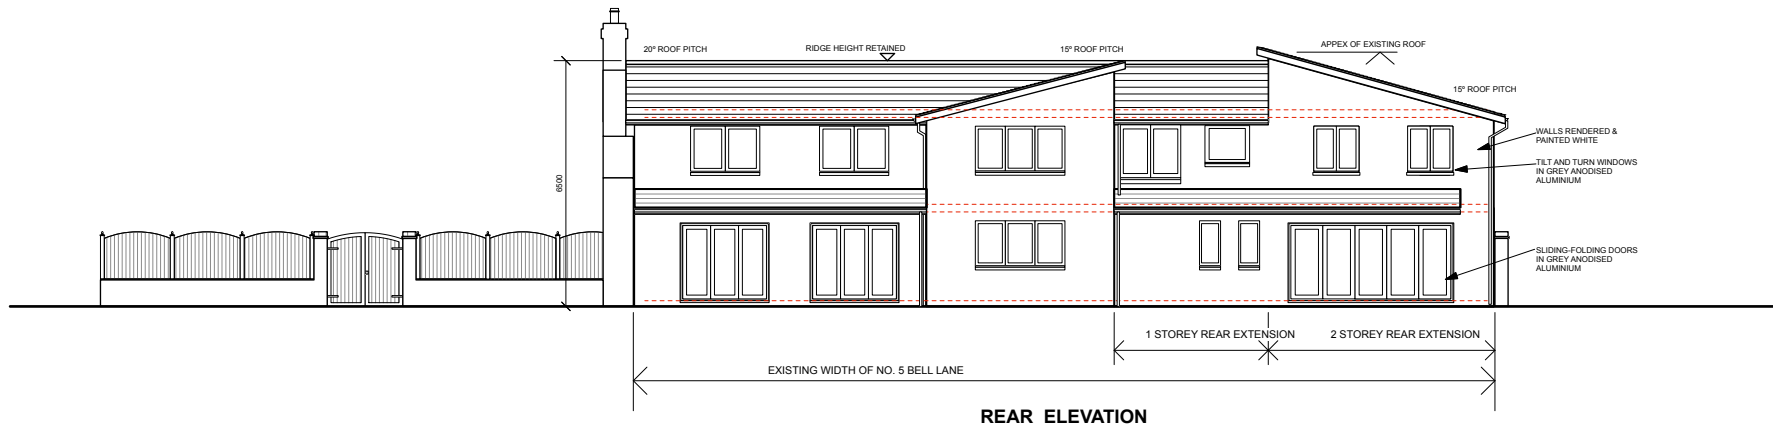


REAR ELEVATION

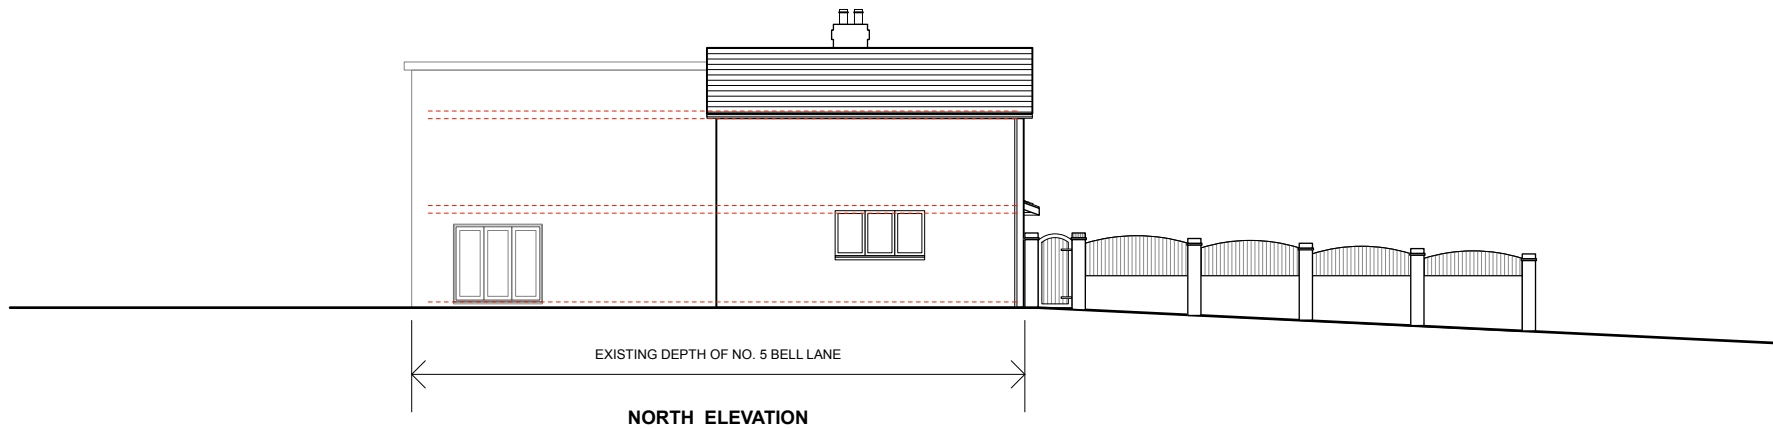


NORTH ELEVATION

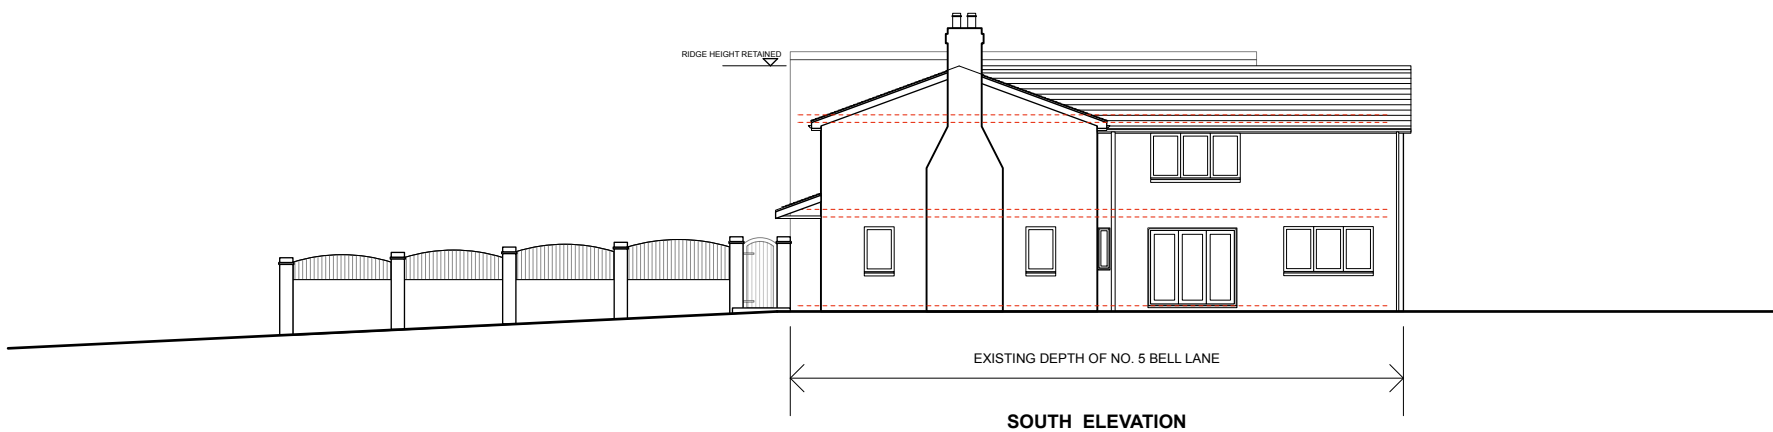


SOUTH ELEVATION

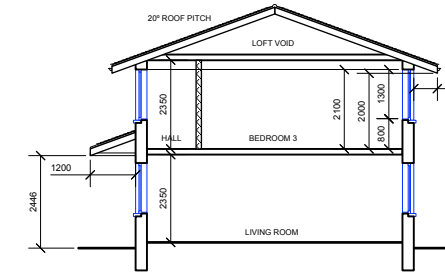

MAIN HOUSE AS PROPOSED
SECTION F - F 1:100

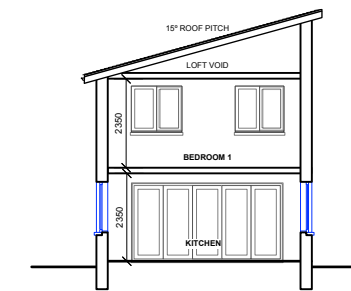

NORTH SIDE AS PROPOSED
SECTION E - E 1:100

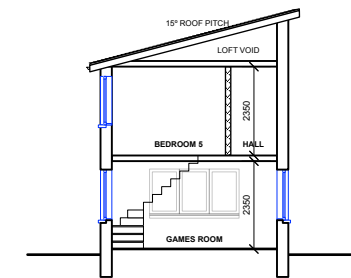

GAMES ROOM AS PROPOSED
SECTION B - B 1:100

1:100	11-08-17	NP
<p>THE FORGE, 5 BELL LANE, BROOKMANS PARK, HERTS AL9 7AJ</p>		
<p>ELEVATIONS AND SECTIONS AS PROPOSED (with 15° & 20° roof pitches)</p>		
1678	04	Rev. B