


Notes

Work to figured dimensions where shown. All dimensions to be checked on site prior to commencement of any works. Refer any discrepancies to the architect.
Read this drawing in conjunction with all relevant design team specification and drawings.

PLANNING

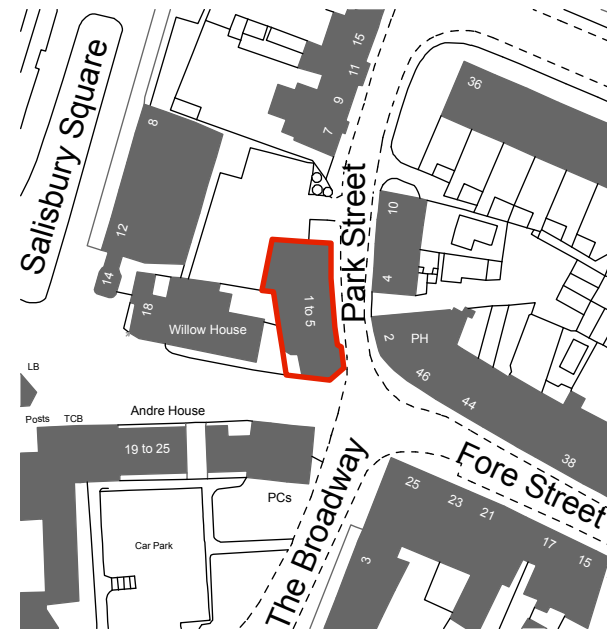

C	11.10.18	Scale reduced to 1:1250 as requested by LPA	AG
B	27.09.18	Good Architecture office address amended; planning issue	AG
A	21.06.17	Planning issue	AG

Rev	Date	Amendment	By	Chkd
-----	------	-----------	----	------

0	10	50	100 metres	
---	----	----	------------	--

Location plan

Proposed conversion to dwellings
Chequers House, 1, 3 and 5 Park Street, Hatfield AL9 5AT

Scale 1:1250 @ A3 Date June 2017 Drawing no. 16_372 | L | 001_C

Good Architecture

90 Ware Road, Hertford SG13 7HN
T: +44 (0)1992 501073
contact@goodarchitecture.co.uk
www.goodarchitecture.co.uk

