



ALSO REFER TO :
SOFT LANDSCAPE PLAN 4024
CIs 5.11 ARBORICAL IMPLICATIONS ASSESSMENT
& APPENDIX F TREE PROTECTION PLAN

-  TBS PERMEABLE LONDON WEATHER3D CREAM PAVER
-  TBS PERMEABLE LAKENHAM BLEND PAVER
-  NATURAL PORTLAND STONE PAVING
-  PORCELAIN EXTERNAL GRADE PAVING TILE

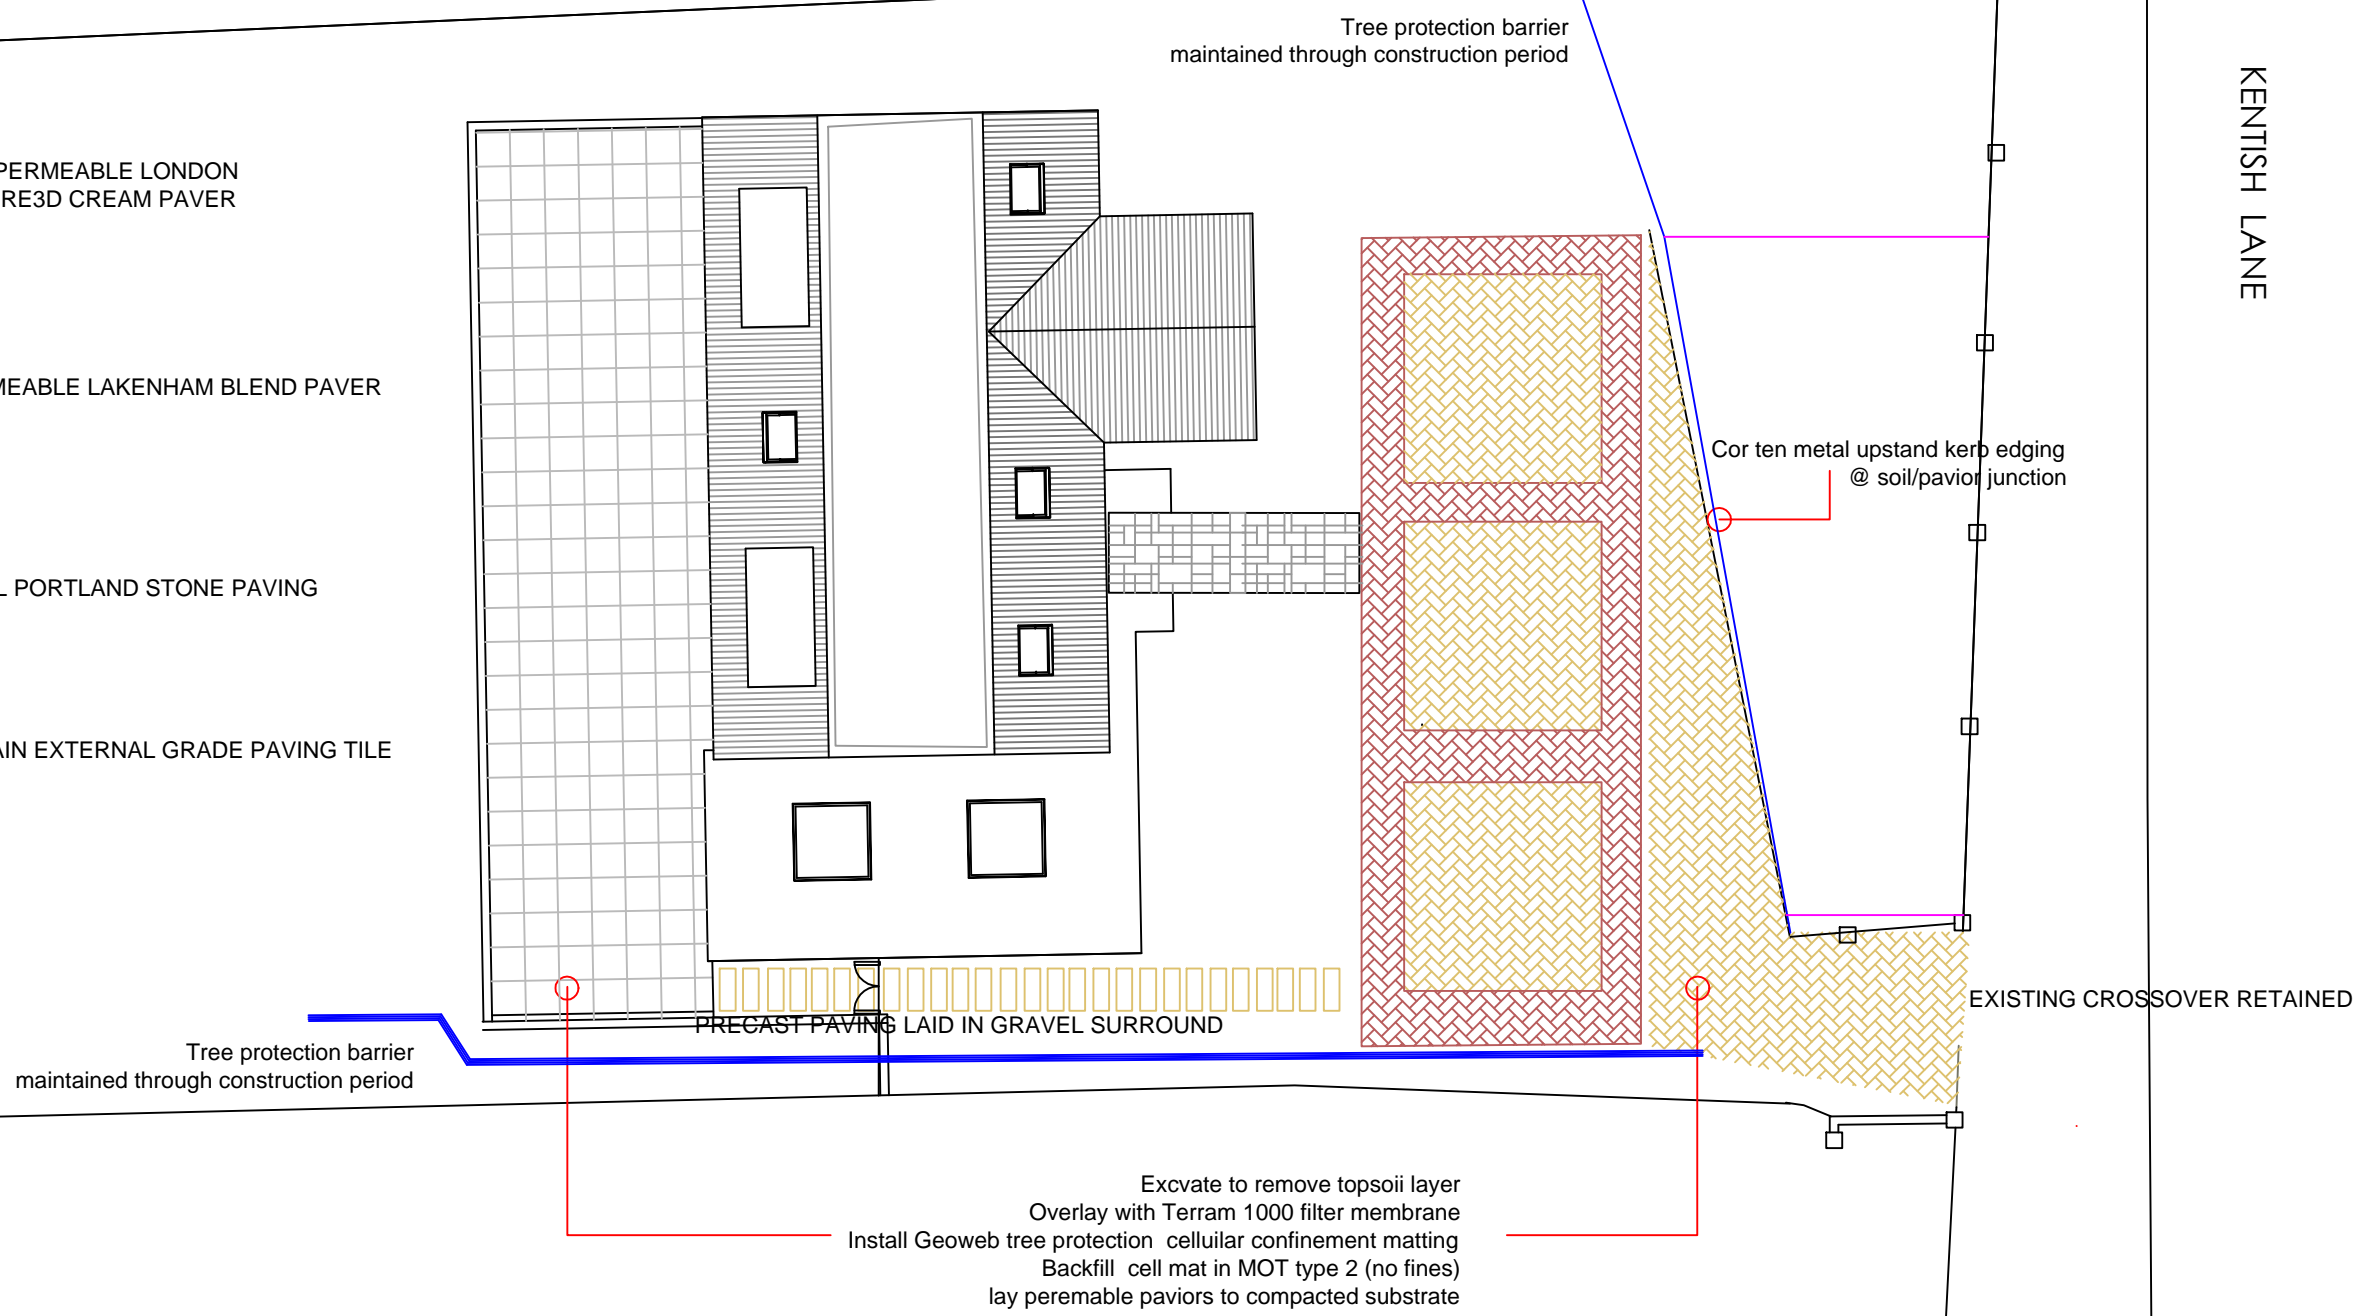

Notes 6 / 2020 / 2155 CONDITION 5
ALSO REFER TO SOFT LANDSCAPE PLAN 4024

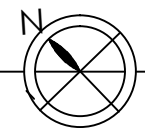

Project
45 KENTISH LANE
AL9 6NG

Drawing Title
HARD LANDSCAPE

Scale
1:200@A3

Drawing No.
CD/503/ C