


dashed blue line denotes outline of existing house at ground floor level

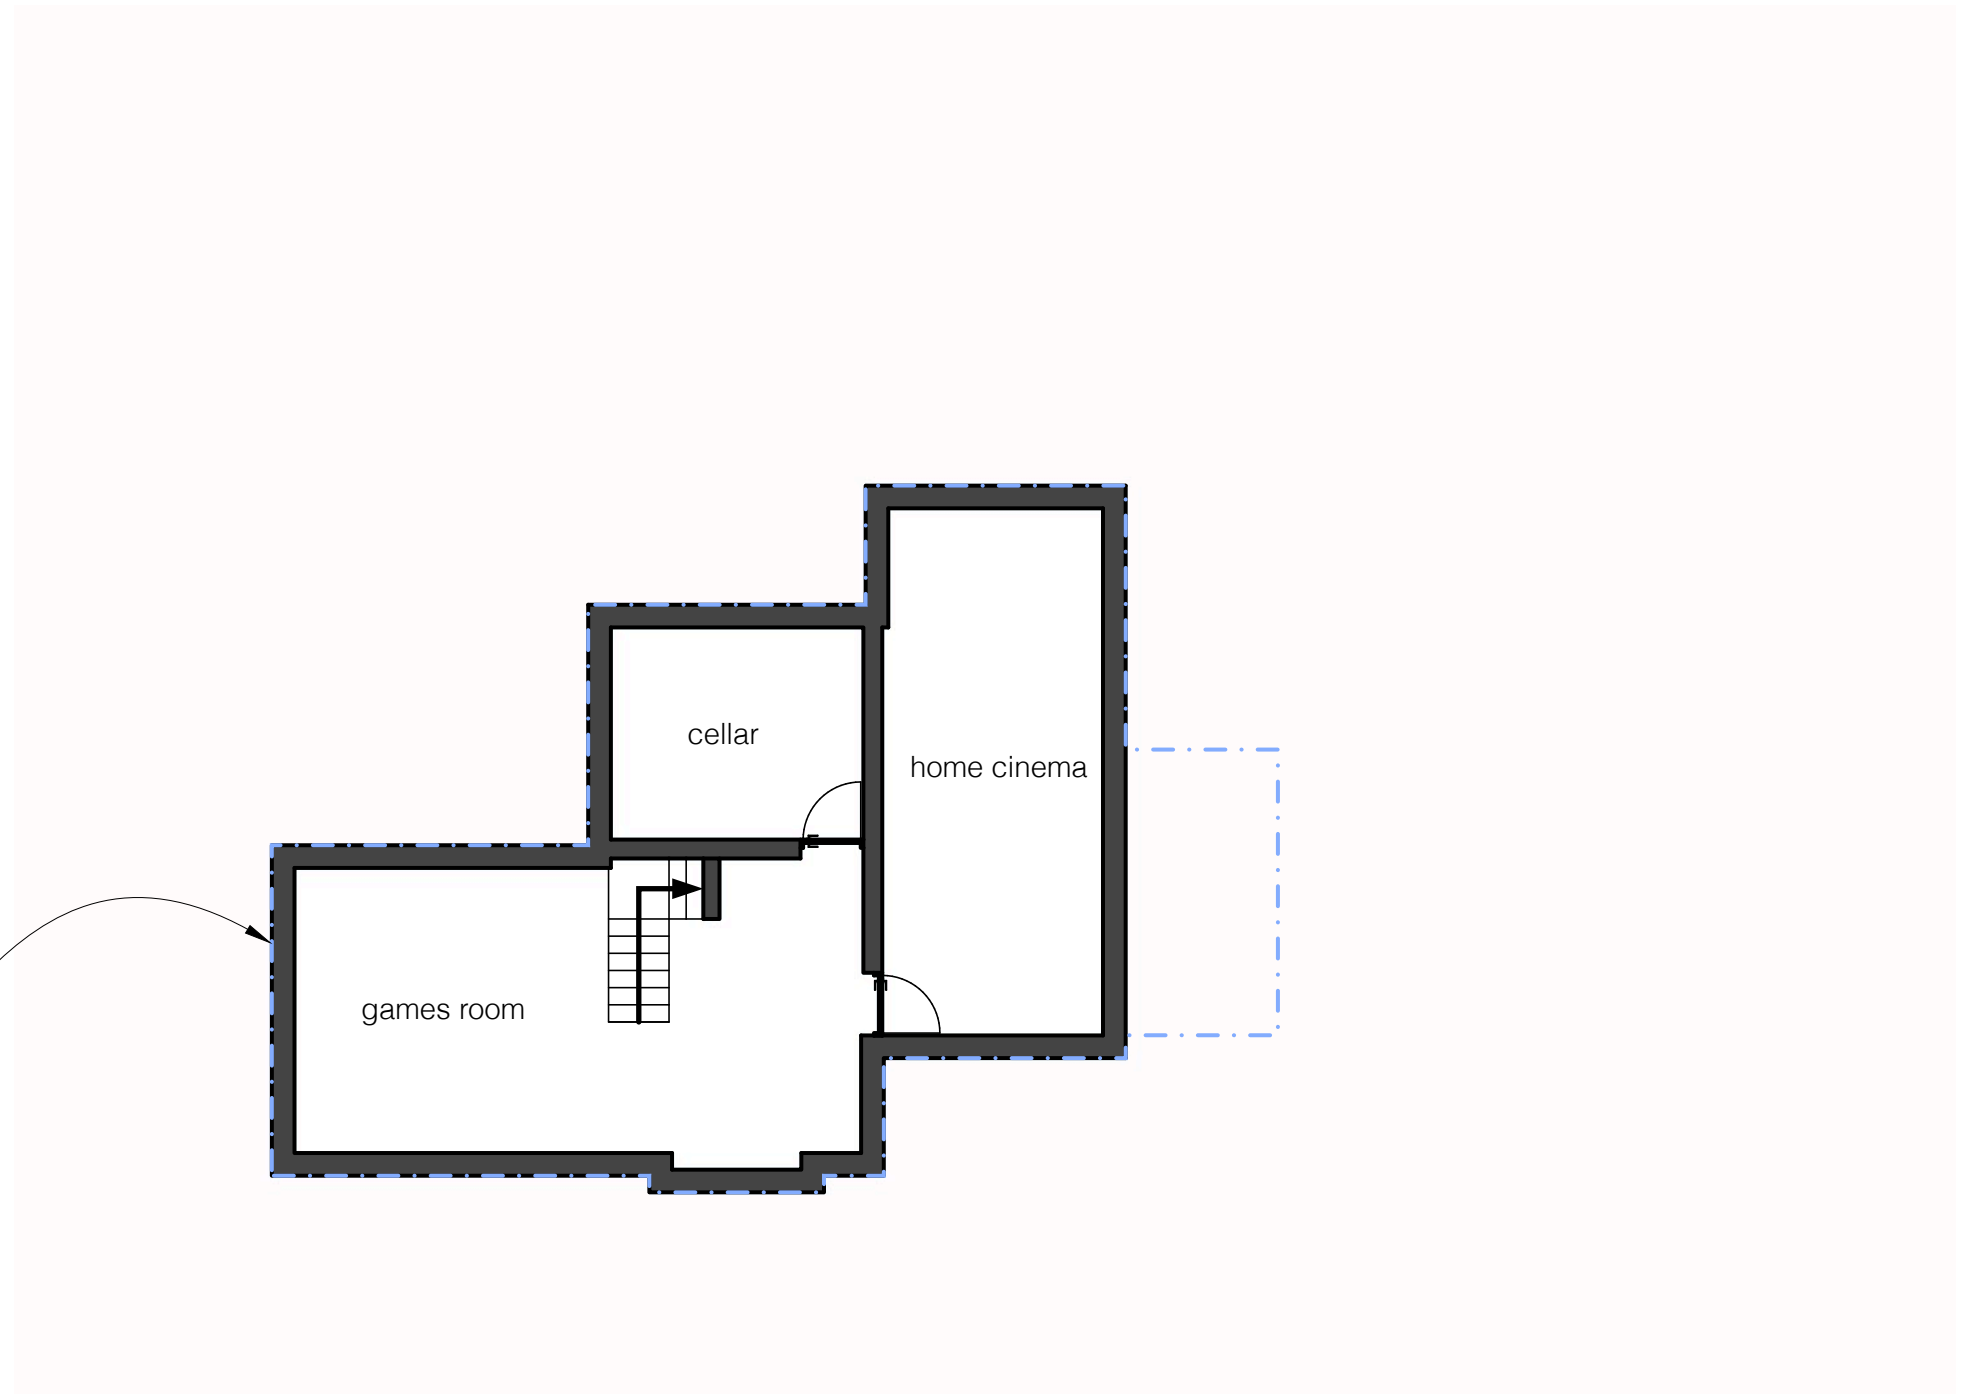

A Proposed Basement Plan
PD12 1:100

